


# ROADWAY IMPROVEMENTS FOR SUNSHINE LAKE ROAD LIBERTY COUNTY BOARD OF COMMISSIONERS

**OWNER**  
**LIBERTY COUNTY**  
**BOARD OF COMMISSIONERS**  
**112 N MAIN STREET, SUITE 201**  
**HINESVILLE, GEORGIA, 31313**  
**(912) 876-2164**

**24-HOUR CONTACT**  
**TRENT LONG**  
**(912) 368-5664**

| SHEET LIST TABLE |                                  |
|------------------|----------------------------------|
| SHEET NO.        | SHEET TITLE                      |
| C1.1             | TITLE SHEET                      |
| C1.2             | SHEET INDEX & DETAILS            |
| C2.1             | ROADWAY PLAN SHEET               |
| C2.2             | ROADWAY PLAN SHEET               |
| C2.3             | EROSION CONTROL GRASSING DETAILS |

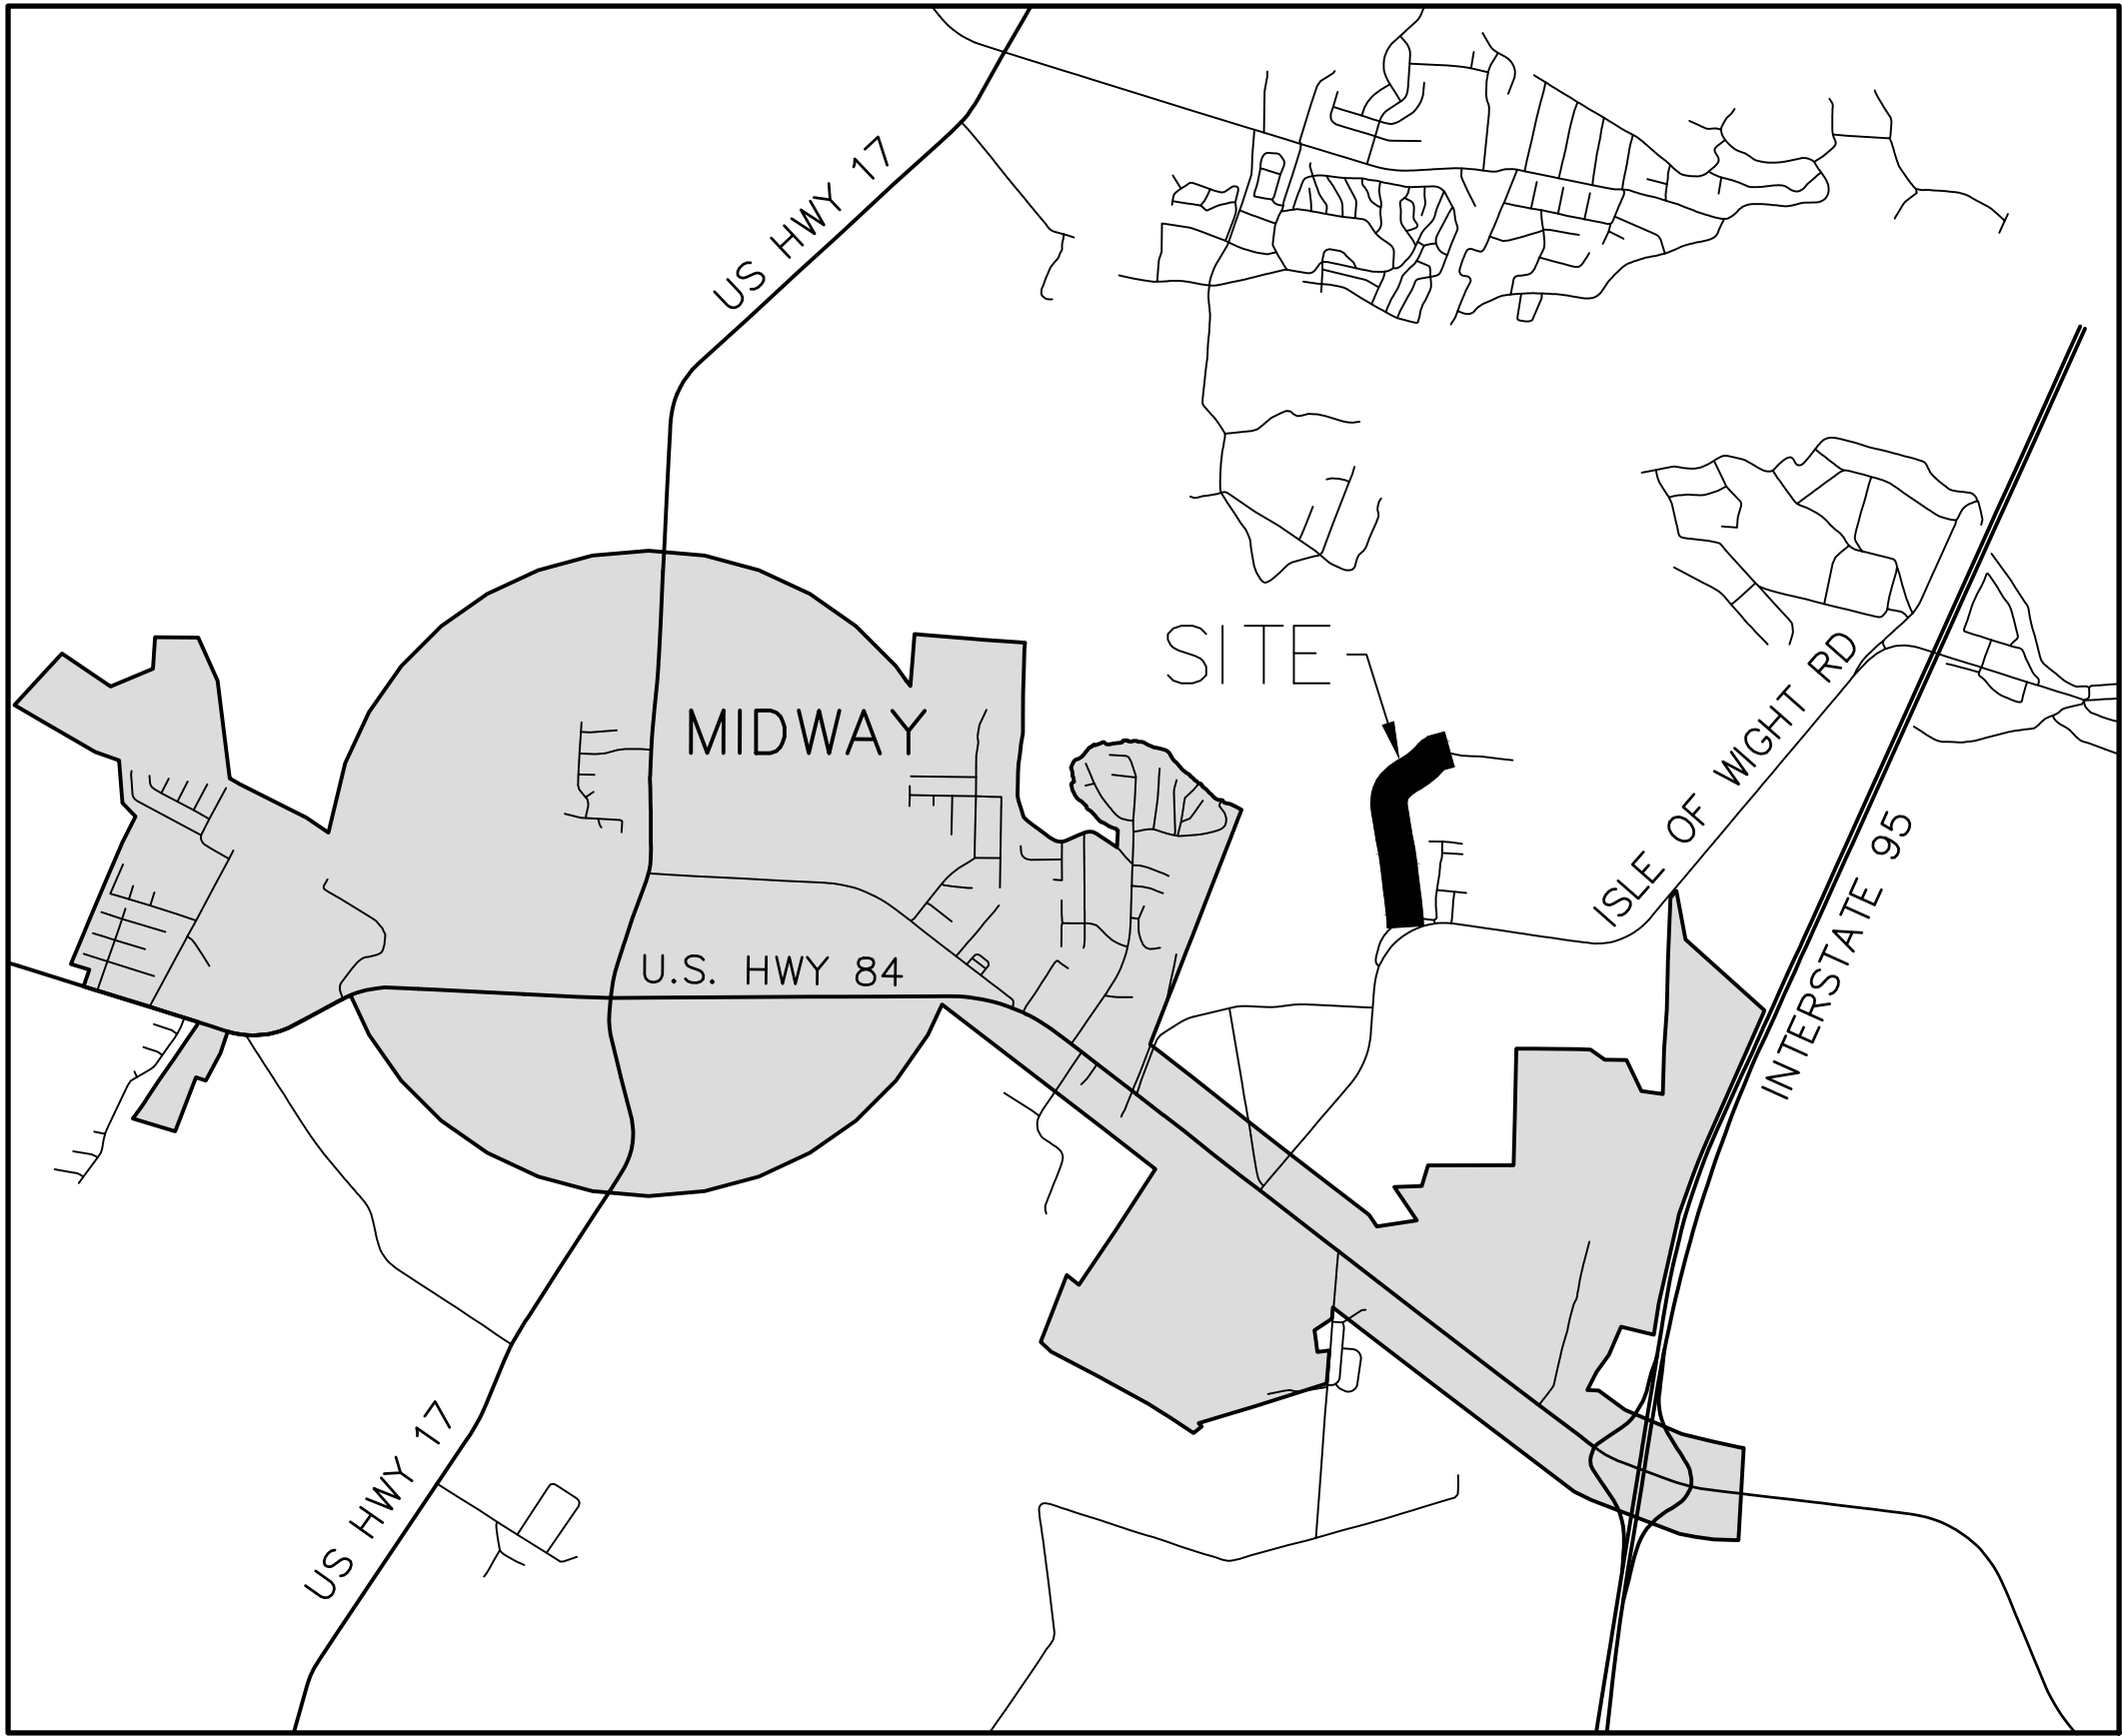


VICINITY MAP N.T.S.


START PROJECT: N31° 48' 11.03", W81° 23' 27.38"  
END PROJECT: N31° 48' 38.16", W81° 23' 20.43"  
DISTURBED ACREAGE: 0.97 AC.  
TOTAL SITE ACREAGE: 1.56 AC.

**ENGINEER**  
**T. R. LONG ENGINEERING, P.C.**  
**114 NORTH COMMERCE STREET**  
**HINESVILLE, GEORGIA 31313**  
**(912) 368-5664**

| DRAWING LEGEND           |           |          |
|--------------------------|-----------|----------|
| DESCRIPTION              | PROPOSED  | EXISTING |
| RIGHT OF WAY             | R/W       | R/W      |
| EDGE OF PAVEMENT         |           |          |
| DITCH CENTERLINE         |           |          |
| SANITARY SEWER           | 8"S       |          |
| WATER LINE               | 10"W      | 10"W     |
| FORCE MAIN               | FM        | FM       |
| UNDERGROUND GAS LINE     | 8"G       | 8"G      |
| CONTOURS                 | 81        |          |
| STORM DRAINAGE PIPE      |           |          |
| ELEVATION                | FG: 78.15 | X 81.90  |
| SILT FENCE NON-SENSITIVE | Sd1-NS    |          |
| SILT FENCE SENSITIVE     | Sd1-S     |          |
| INLET PROTECTION         | Sd2-P     |          |
| CHECK DAM- HAY BALE      | Cd-Hb     |          |
| CHECK DAM - RIP RAP      | Cd-Rb     |          |
| CONSTRUCTION EXIT        | Co        |          |
| STORM OUTLET PROTECTION  | St        |          |
| SILT FENCE               |           |          |
| MULCHING                 | Ds1       |          |
| TEMPORARY GRASSING       | Ds2       |          |
| PERMANENT GRASSING       | Ds3       |          |
| FIRE HYDRANT             |           |          |
| SEWER MANHOLE            |           |          |
| WATER VALVE              |           |          |
| DRAINAGE FLOW            |           |          |
| WATER METER              |           |          |
| BENCHMARK                |           |          |
| WELL                     |           |          |
| GUY POLE                 |           |          |
| IRON PIN                 |           |          |
| TELEPHONE PEDESTAL       |           |          |
| POWER POLE               |           |          |

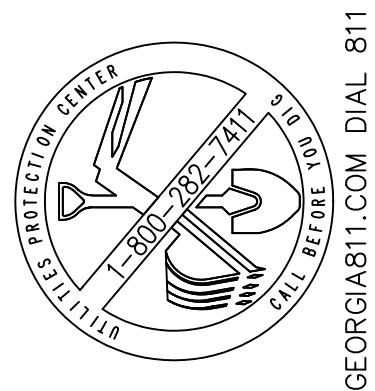

THIS DRAWING IS THE PROPERTY OF T. R. LONG ENGINEERING, P.C. AND MAY NOT BE REPRODUCED, EITHER IN PART OR WHOLLY, IN ANY MANNER WITHOUT THE EXPRESS WRITTEN PERMISSION OF T. R. LONG ENGINEERING, P.C.

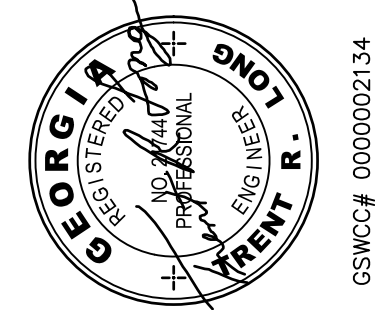

HINESVILLE:  
114 North Commerce Street  
Hinesville, Georgia 31313  
(912) 368-5664  
STATESBORO:  
302 S Zetterbower Ave  
Statesboro, Georgia 30458  
(912) 335-1046



ROADWAY IMPROVEMENTS FOR  
SUNSHINE LAKE ROAD  
LIBERTY COUNTY  
BOARD OF COMMISSIONERS

SHEET NAME:  
TITLE  
SHEET


| REVISIONS: |  |
|------------|--|
| 1.         |  |
| 2.         |  |
| 3.         |  |
| 4.         |  |
| 5.         |  |
| 6.         |  |
| 7.         |  |
| 8.         |  |
| 9.         |  |
| 10.        |  |

INITIAL DATE: 03/11/2025  
DRAWN BY: TRL  
CHECKED BY: TRL  
PROJECT #: 2024-242


SHEET NUMBER:

C1.1


S:\ACTIVE PROJECTS\2024-242 H - SUNSHINE LAKE RD ROW IMP\900-DRAWINGS\DWG\2024-242.DWG

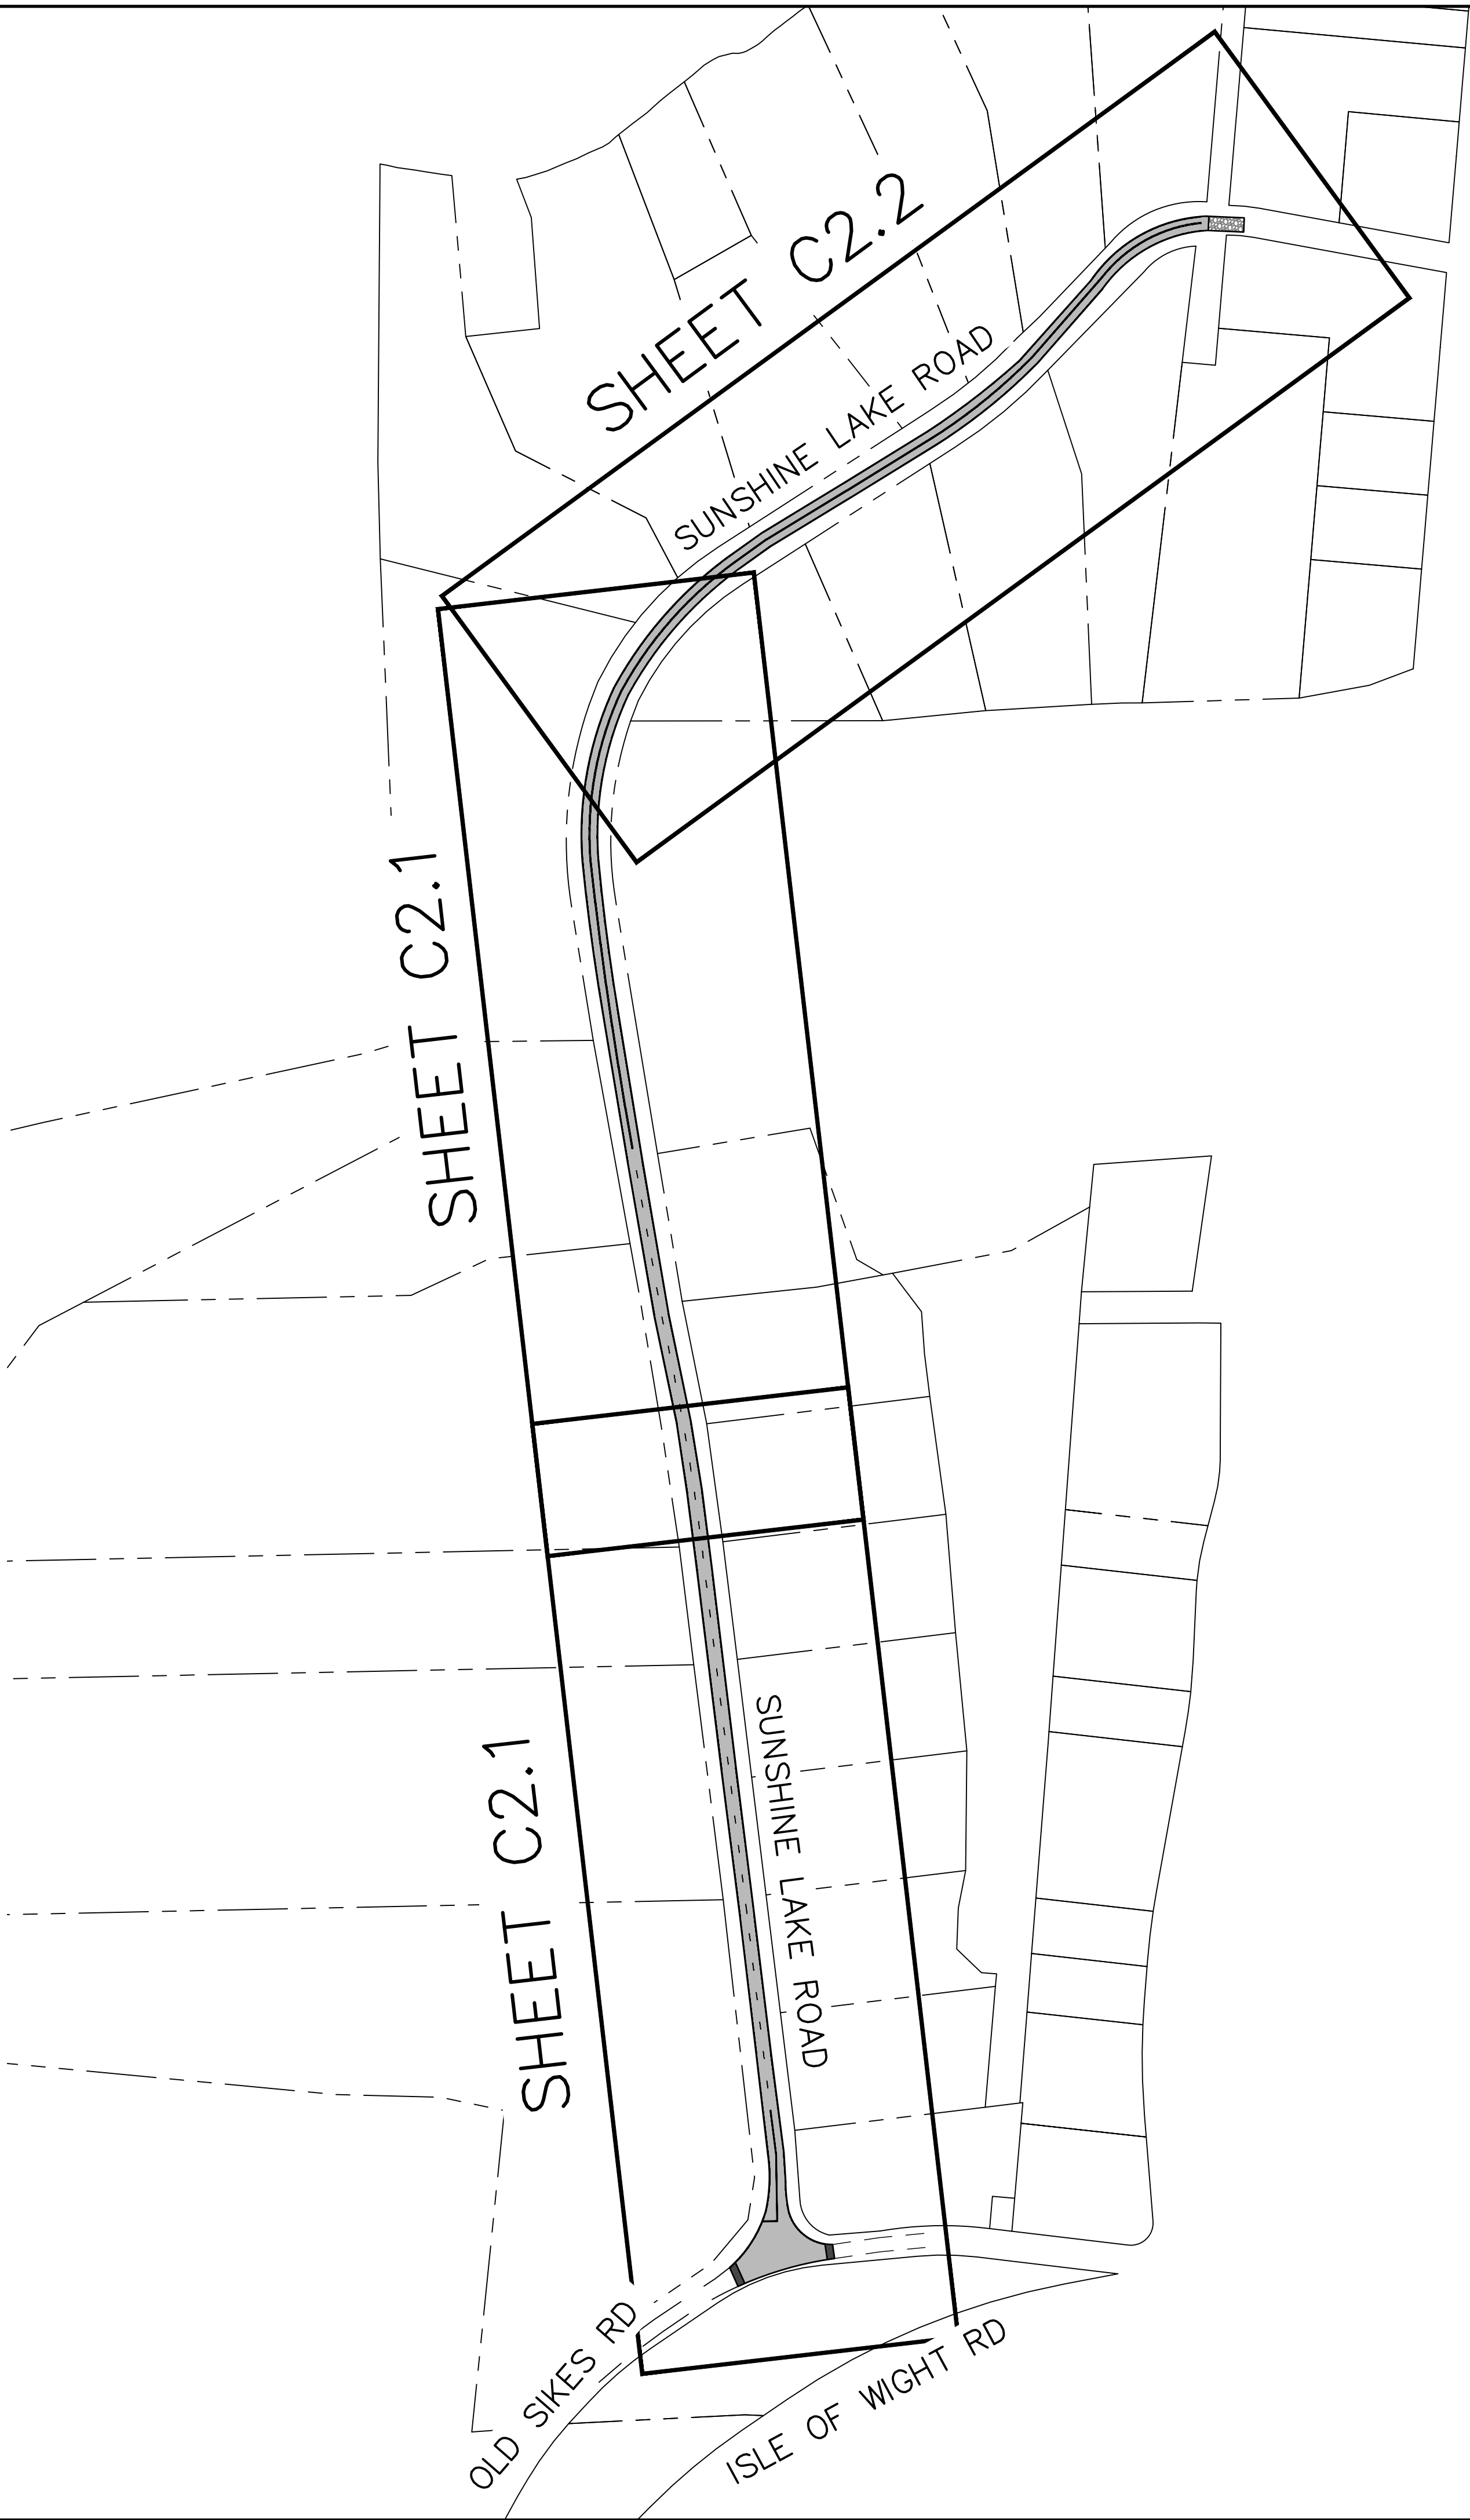


- NOTES:
1. SINCE THE LAND USE IS PRIMARILY RESIDENTIAL, ALL WORK WILL BE COMPLETED DURING DAYLIGHT HOURS. THE COUNTY DOES NOT DESIRE TO CONDUCT NIGHT TIME OPERATIONS IN THIS AREA.
  2. THE CONTRACTOR SHALL BE RESPONSIBLE FOR PLACEMENT, MAINTENANCE AND INSPECTION OF ALL TRAFFIC CONTROL DEVICES.
  3. ALL STRIPING TO BE REPLACED WITH HIGH BUILD PAINT MEETING GEORGIA D.O.T. STANDARD SPECIFICATIONS.
  4. ALL WORK SHALL COMPLY WITH THE GEORGIA DEPARTMENT OF TRANSPORTATION STANDARD SPECIFICATIONS FOR CONSTRUCTION OF ROADS AND BRIDGES, MOST CURRENT EDITION.
  5. 5" WHITE STRIPING SHALL BE 4" FROM EDGE OF PAVEMENT

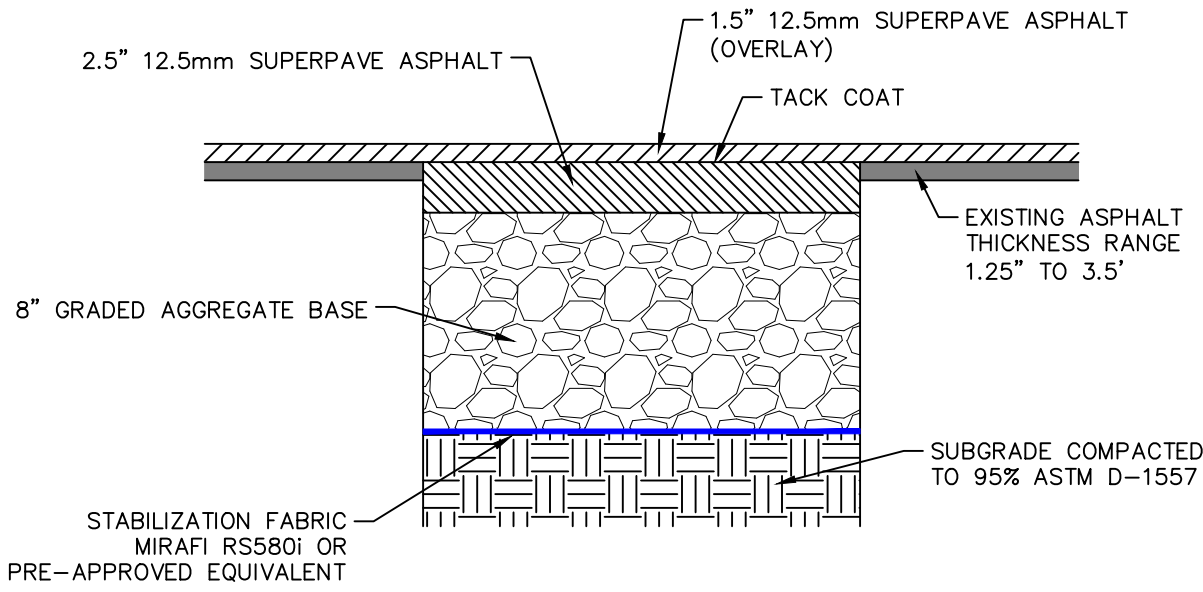


ASPHALT REPAIR DETAIL

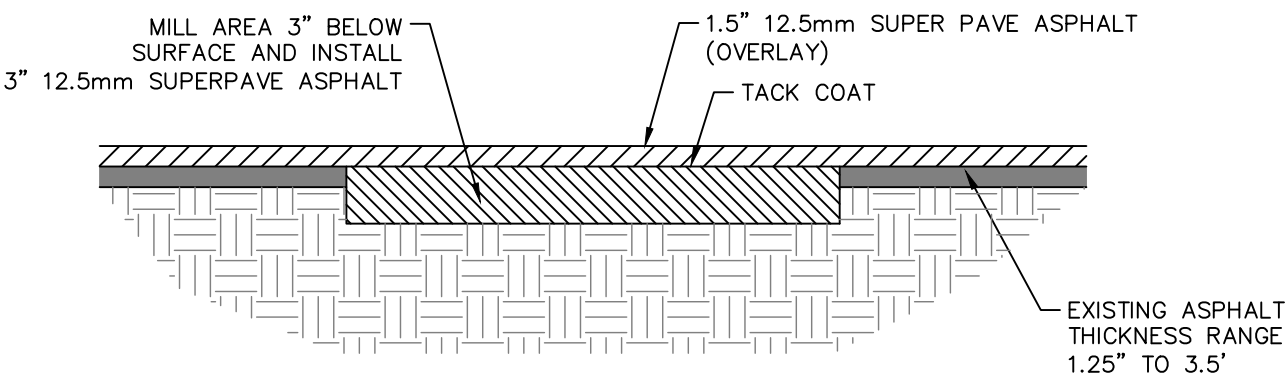

MINOR ASPHALT REPAIR DETAIL

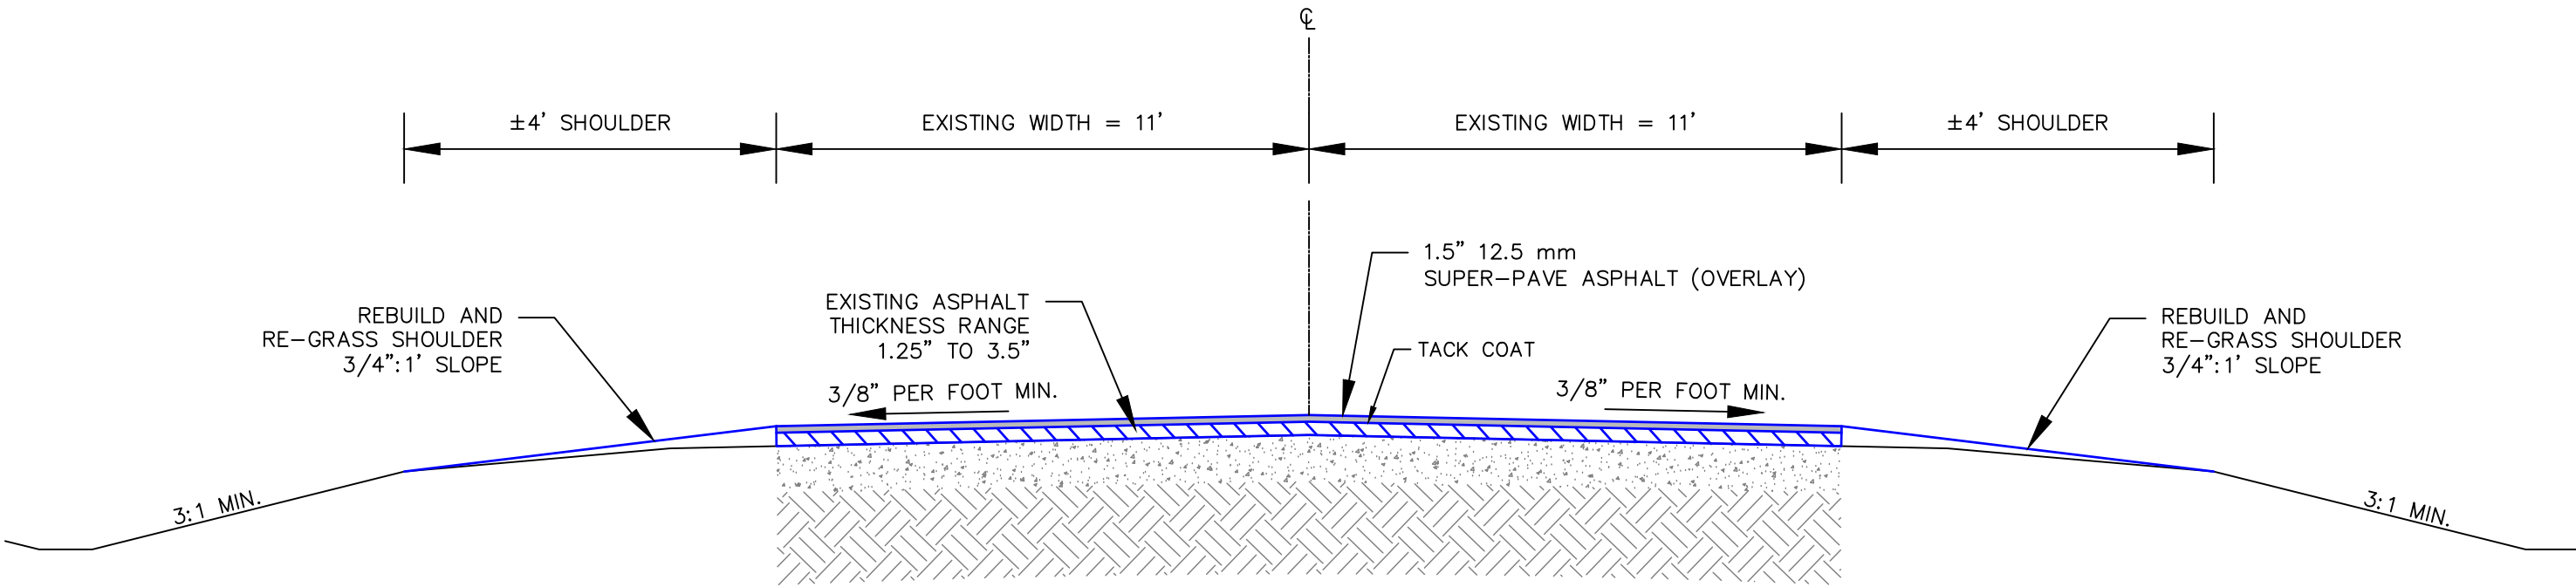


TYPICAL ROADWAY DETAIL  
N.T.S.

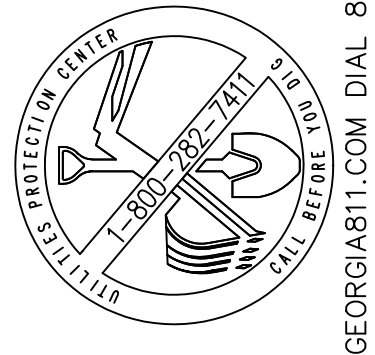

THIS DRAWING IS THE PROPERTY OF T. R. LONG ENGINEERING, P.C. AND MAY NOT BE REPRODUCED, EITHER IN PART OR WHOLLY, IN ANY MANNER WITHOUT THE EXPRESS WRITTEN PERMISSION OF T. R. LONG ENGINEERING, P.C.

THE CONTRACTOR SHALL VERIFY ALL DIMENSIONS CONTAINED WITHIN THIS SET OF DOCUMENTS AND SHALL REPORT ANY DISCREPANCIES TO T. R. LONG ENGINEERING, P.C. FOR IMMEDIATE RESOLUTION.

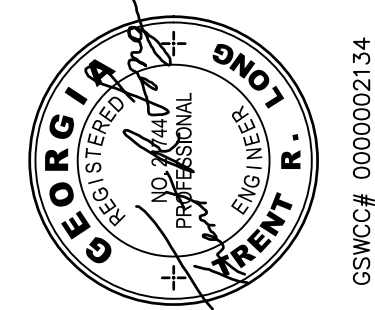

HINESVILLE:  
114 North Commerce Street  
Hinesville, Georgia 31313  
(912) 368-5664

STATESBORO:  
302 S Zetterbower Ave  
Statesboro, Georgia 30458  
(912) 335-1046



ROADWAY IMPROVEMENTS FOR  
SUNSHINE LAKE ROAD  
LIBERTY COUNTY  
BOARD OF COMMISSIONERS




SHEET NAME:  
VICINITY MAP  
/DETAILS

| REVISIONS: |
|------------|
| 1.         |
| 2.         |
| 3.         |
| 4.         |
| 5.         |
| 6.         |
| 7.         |
| 8.         |
| 9.         |
| 10.        |

INITIAL DATE: 03/11/2025  
DRAWN BY: TRL  
CHECKED BY: TRL  
PROJECT #: 2024-242


SHEET NUMBER:

C1.2

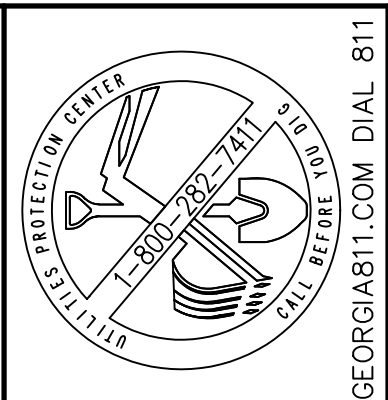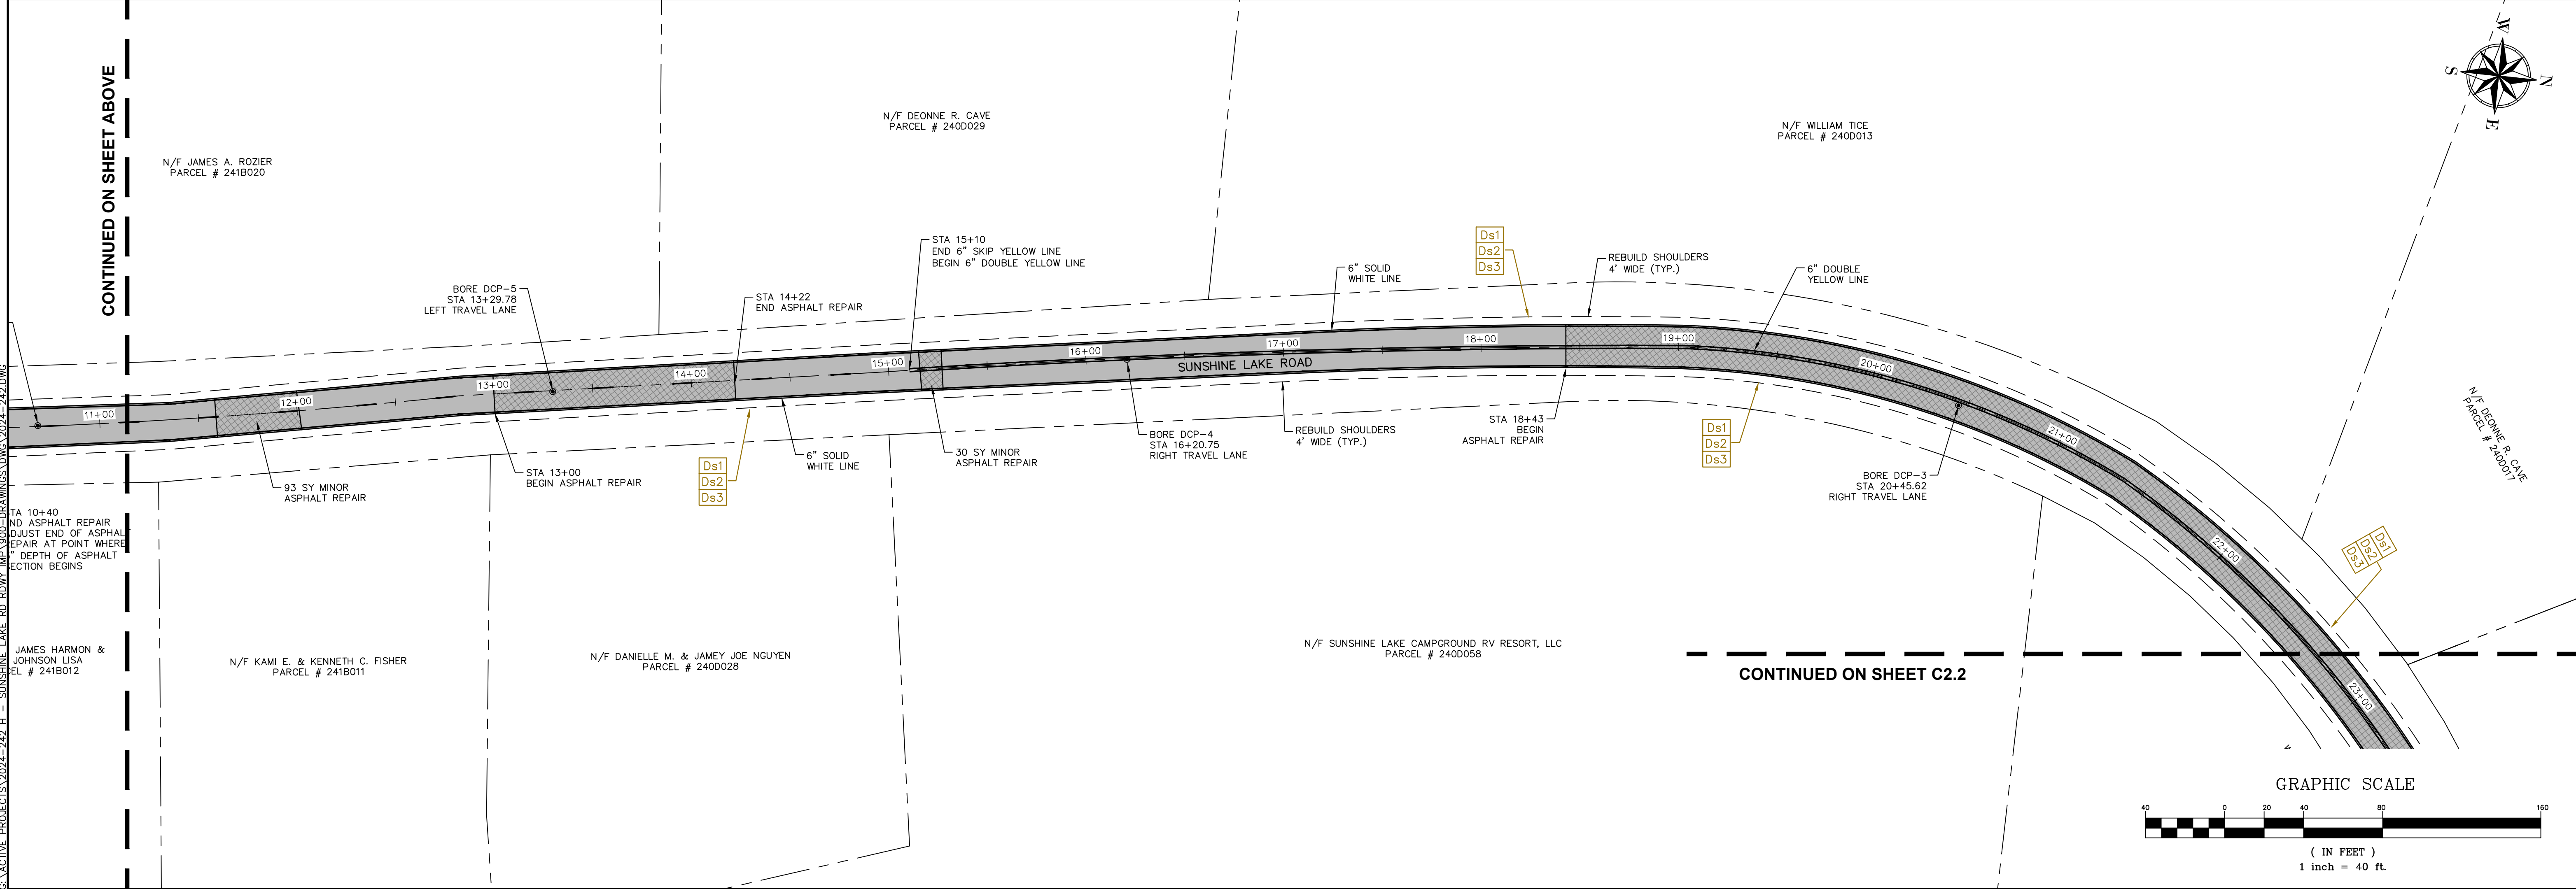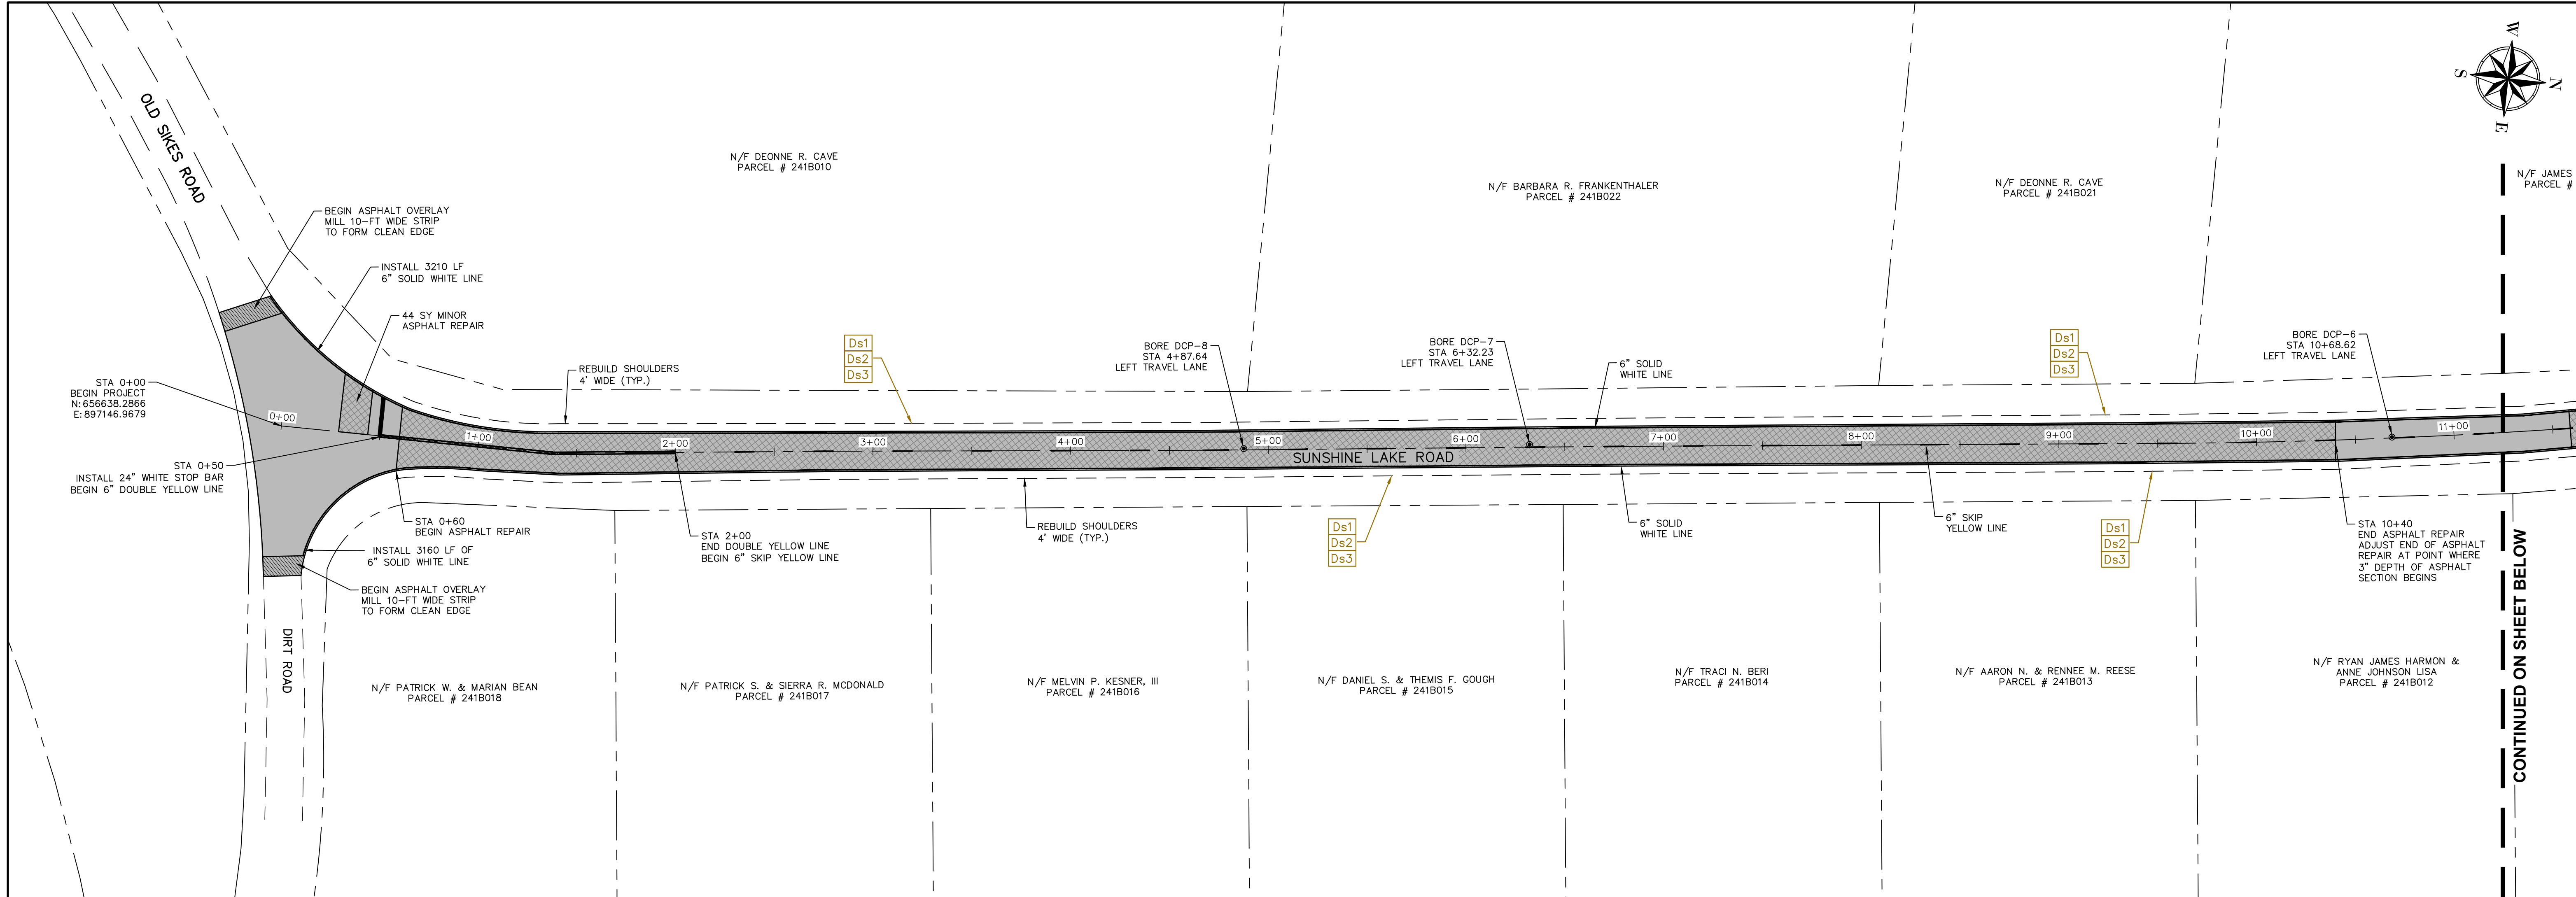

THIS DRAWING IS THE PROPERTY OF T. R. LONG ENGINEERING, P.C. AND MAY NOT BE REPRODUCED, EITHER IN PART OR WHOLLY, IN ANY MANNER WITHOUT THE EXPRESS WRITTEN PERMISSION OF T. R. LONG ENGINEERING, P.C.

THE CONTRACTOR SHALL VERIFY ALL DIMENSIONS CONTAINED WITHIN THIS SET OF DOCUMENTS AND SHALL REPORT ANY DISCREPANCIES TO T. R. LONG ENGINEERING, P.C. FOR IMMEDIATE RESOLUTION.

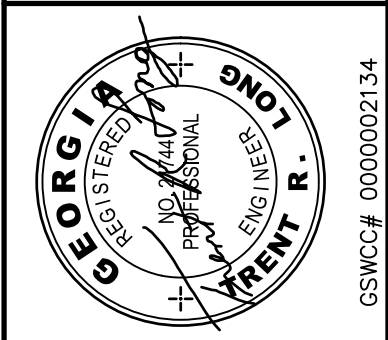

HINESVILLE:  
114 North Commerce Street  
Hinesville, Georgia 31313  
(912) 368-5664

STATESBORO:  
302 S Zetterbrow Ave  
Statesboro, Georgia 30458  
(912) 335-1046



ROADWAY IMPROVEMENTS FOR  
SUNSHINE LAKE ROAD  
LIBERTY COUNTY  
BOARD OF COMMISSIONERS


SHEET NAME:  
PLAN  
SHEET

| REVISIONS: |
|------------|
| 1.         |
| 2.         |
| 3.         |
| 4.         |
| 5.         |
| 6.         |
| 7.         |
| 8.         |
| 9.         |
| 10.        |

INITIAL DATE: 03/11/2025  
DRAWN BY: TRL  
CHECKED BY: TRL  
PROJECT #: 2024-242

SHEET NUMBER:  
**C2.1**

S:\ACTIVE PROJECTS\2024\242\_H - SUNSHINE LAKE RD ROWY IMP\900-DRAWINGS\DWG\2024\242.DWG

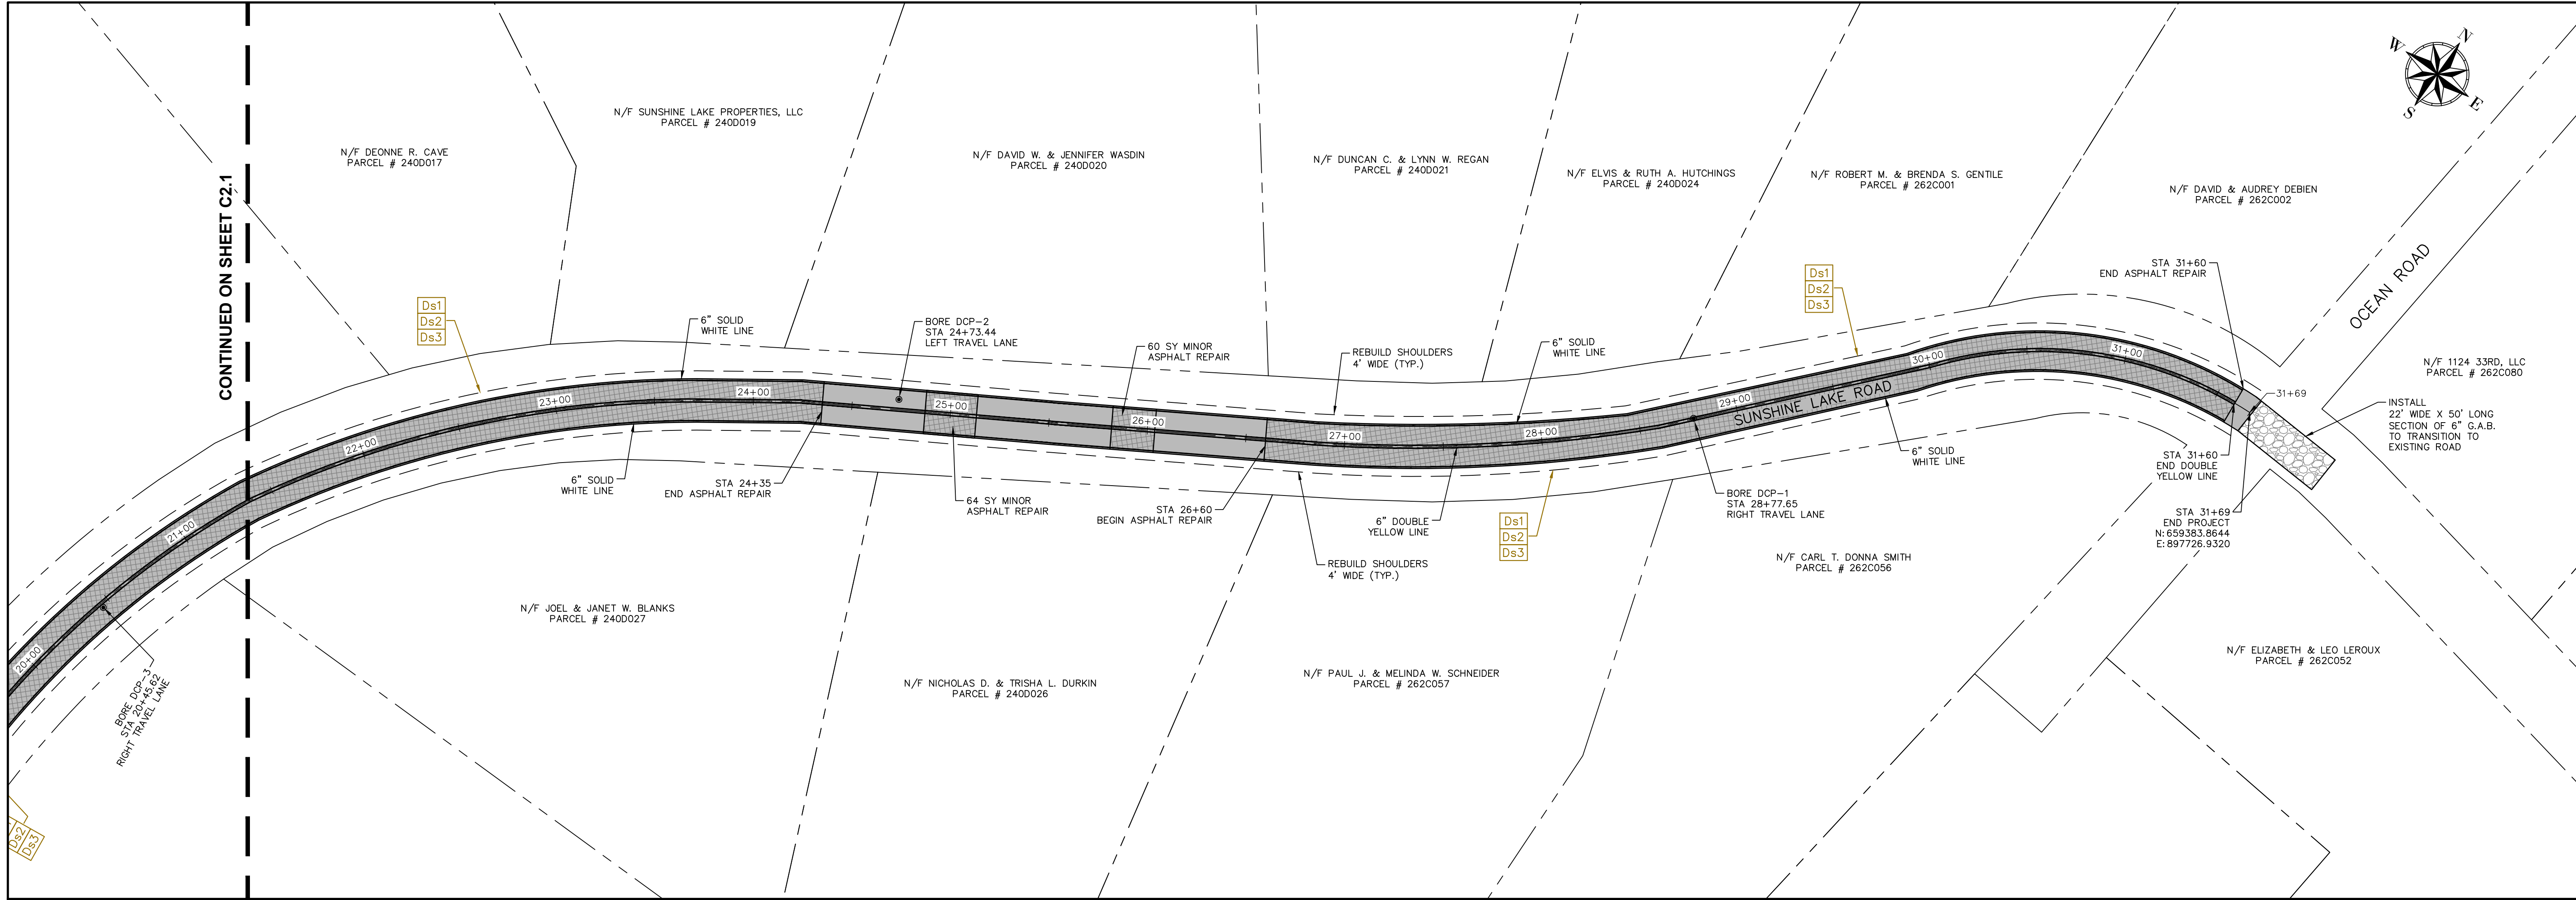

THIS DRAWING IS THE PROPERTY OF T. R. LONG ENGINEERING, P.C. AND MAY NOT BE REPRODUCED, EITHER IN PART OR WHOLLY, IN ANY MANNER WITHOUT THE EXPRESS WRITTEN PERMISSION OF T. R. LONG ENGINEERING, P.C.

THE CONTRACTOR SHALL VERIFY ALL DIMENSIONS CONTAINED WITHIN THIS SET OF DOCUMENTS AND SHALL REPORT ANY DISCREPANCIES TO T. R. LONG ENGINEERING, P.C. FOR IMMEDIATE RESOLUTION.

GEORGIA  
STATE ENGINEER  
T. R. LONG  
11118

THIS DRAWING IS THE PROPERTY OF T. R. LONG ENGINEERING, P.C. AND MAY NOT BE REPRODUCED, EITHER IN PART OR WHOLLY, IN ANY MANNER WITHOUT THE EXPRESS WRITTEN PERMISSION OF T. R. LONG ENGINEERING, P.C.

THE CONTRACTOR SHALL VERIFY ALL DIMENSIONS CONTAINED WITHIN THIS SET OF DOCUMENTS AND SHALL REPORT ANY DISCREPANCIES TO T. R. LONG ENGINEERING, P.C. FOR IMMEDIATE RESOLUTION.

HINESVILLE:  
114 North Commerce Street  
Hinesville, Georgia 31313  
(912) 368-5664

STATESBORO:  
302 S Zetterbower Ave  
Statesboro, Georgia 30468  
(912) 335-1046

www.trlongeng.com

ROADWAY IMPROVEMENTS FOR  
SUNSHINE LAKE ROAD  
LIBERTY COUNTY  
BOARD OF COMMISSIONERS

SHEET NAME:  
PLAN  
SHEET

REVISIONS:

|     |  |
|-----|--|
| 1.  |  |
| 2.  |  |
| 3.  |  |
| 4.  |  |
| 5.  |  |
| 6.  |  |
| 7.  |  |
| 8.  |  |
| 9.  |  |
| 10. |  |

INITIAL DATE: 03/11/2025  
DRAWN BY: TRL  
CHECKED BY: TRL  
PROJECT #: 2024-242

SHEET NUMBER:  
**C2.2**

