

LIBERTY INDEPENDENT TROOP PARK

TRACK RESURFACING


FOR

LIBERTY COUNTY RECREATION DEPARTMENT

OWNER
LIBERTY COUNTY BOARD OF COMMISSIONERS
112 NORTH MAIN STREET
HINESVILLE, GEORGIA 31313
(912) 876-5359

24-HOUR CONTACT
RAYMOND GROSS
(912) 876-5359
RAYMOND.GROSS@LIBERTYCOUNTYGA.GOV

Sheet List Table	
Sheet Number	Sheet Title
C1.1	COVER SHEET
C2.1	EXISTING CONDITIONS
C3.1	LAYOUT
C4.1	GRADING PLAN
C4.2	PROFILE
C4.3	CROSS SECTIONS
C4.4	CROSS SECTIONS
C4.5	CROSS SECTIONS
C4.6	CROSS SECTIONS
C4.7	CROSS SECTIONS
C4.8	CROSS SECTIONS
C4.9	CROSS SECTIONS
C4.10	CROSS SECTIONS
C7.1	DETAILS

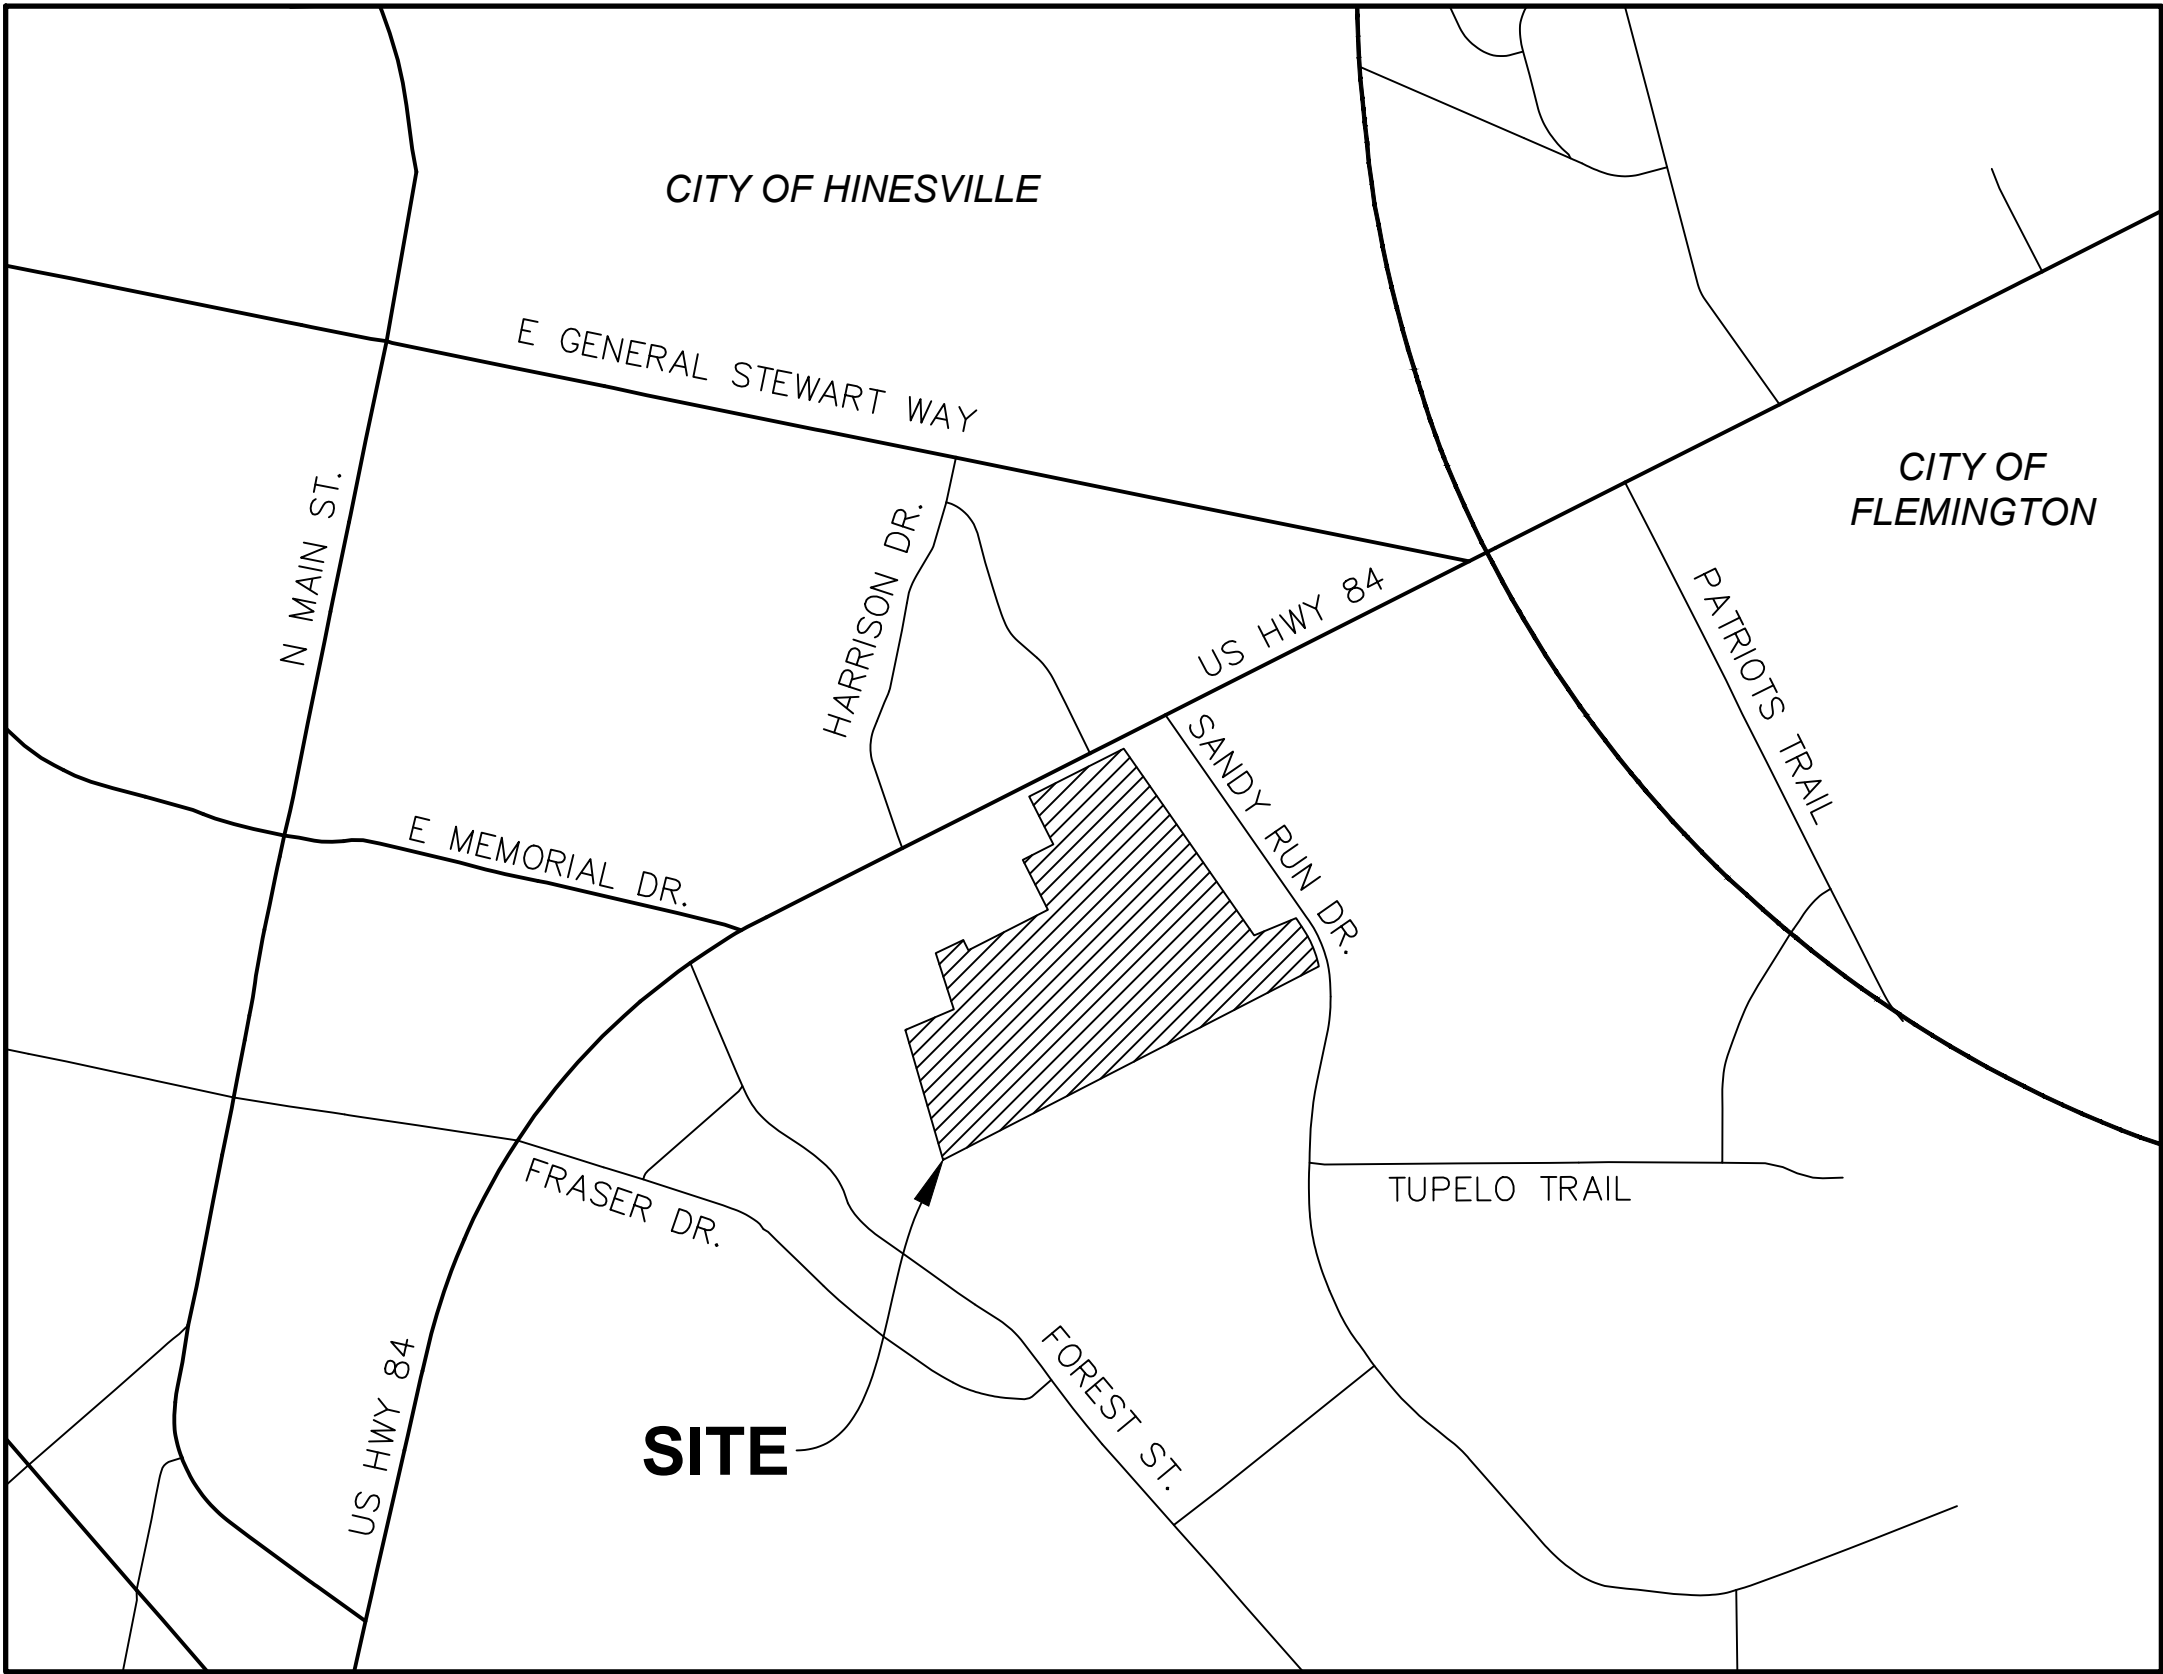

VICINITY MAP
N.T.S.

LOCATION: N31° 50' 55.58", W81° 34' 58.14"
(31.848772, -81.582817)
DISTURBED ACREAGE: 4.00 AC.
TOTAL SITE ACREAGE: 35.00 AC.

ENGINEER
T. R. LONG ENGINEERING, P.C.
114 NORTH COMMERCE STREET
HINESVILLE, GEORGIA 31313
(912) 368-5664

DRAWING LEGEND		
DESCRIPTION	PROPOSED	EXISTING
RIGHT OF WAY	R/W	R/W
EDGE OF PAVEMENT		
DITCH CENTERLINE		
SANITARY SEWER	8"S	
WATER LINE	10"W	
FORCE MAIN	FM	
UNDERGROUND GAS LINE	8"G	
CONTOURS	81	
STORM DRAINAGE PIPE		
ELEVATION	+FG: 78.15	X 81.90
SILT FENCE NON-SENSITIVE	Sd1-NS	
SILT FENCE SENSITIVE	Sd1-S	
INLET PROTECTION	Sd2-P	
CHECK DAM- HAY BALE	Cd-Hb	
CHECK DAM - RIP RAP	Cd-Rp	
CONSTRUCTION EXIT	Co	
STORM OUTLET PROTECTION	St	
SILT FENCE		
MULCHING	Ds1	
TEMPORARY GRASSING	Ds2	
PERMANENT GRASSING	Ds3	
FIRE HYDRANT		
SEWER MANHOLE		
WATER VALVE		
DRAINAGE FLOW		
WATER METER		
BENCHMARK		
WELL		
GUY POLE		
IRON PIN	SET I.P.S	FOUND I.P.F
TELEPHONE PEDESTAL		
POWER POLE		

THIS DRAWING IS THE PROPERTY OF T. R. LONG ENGINEERING, P.C. AND MAY NOT BE REPRODUCED, COPIED, OR TRANSMITTED IN ANY MANNER WITHOUT THE EXPRESS WRITTEN PERMISSION OF T. R. LONG ENGINEERING, P.C.

THE CONTRACTOR SHALL VERIFY ALL DIMENSIONS CONTAINED WITHIN THIS SET OF DOCUMENTS AND SHALL REPORT ANY DISCREPANCIES TO T. R. LONG ENGINEERING, P.C. FOR IMMEDIATE RESOLUTION.

CSWCC# 00000202134

HINESVILLE:
114 North Commerce Street
Hinesville, Georgia 31313
(912) 368-5664

STATESBORO:
302 S Zettrower Avenue
Statesboro, Georgia 30458
(912) 335-1046

www.trlongeng.com

LIBERTY INDEPENDENT
TROOP PARK
TRACK RESURFACING

TAX PARCEL 0704022 CITY OF HINESVILLE, LIBERTY COUNTY, GEORGIA


SHEET NAME:
COVER SHEET

REVISIONS:

1.	
2.	
3.	
4.	
5.	
6.	
7.	
8.	
9.	
10.	

INITIAL DATE: 7/16/2026
DRAWN BY: TRL
CHECKED BY: TRL
PROJECT #: 2018-84-001

SHEET NUMBER:
C1.1

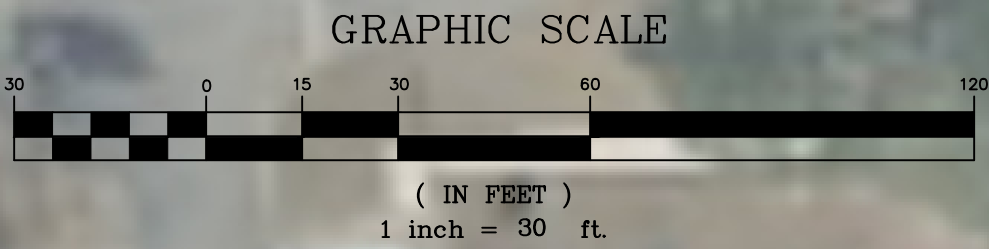

THIS DRAWING IS THE PROPERTY OF T. R. LONG ENGINEERING, P.C. AND MAY NOT BE REPRODUCED, COPIED, OR TRANSMITTED IN ANY MANNER WITHOUT THE WRITTEN PERMISSION OF T. R. LONG ENGINEERING, P.C.

THE CONTRACTOR SHALL VERIFY ALL DIMENSIONS CONTAINED WITHIN THIS SET OF DOCUMENTS AND SHALL REPORT ANY DISCREPANCIES TO T. R. LONG ENGINEERING, P.C. FOR IMMEDIATE RESOLUTION.

GSWCC# 000002134

HINESVILLE:
114 North Commerce Street
Hinesville, Georgia 31313
(912) 365-5664

STATESBORO:
302 S Zettrower Avenue
Statesboro, Georgia 30458
(912) 335-1046

TR LONG
ENGINEERING, P.C.

www.trlongeng.com

**LIBERTY INDEPENDENT
TROOP PARK
TRACK RESURFACING**

TAX PARCEL 070A022 CITY OF HINESVILLE, LIBERTY COUNTY, GEORGIA



SHEET NAME:
EXISTING
CONDITIONS

REVISIONS:

1.	
2.	
3.	
4.	
5.	
6.	
7.	
8.	
9.	
10.	

INITIAL DATE: 7/16/2026
DRAWN BY: TRL
CHECKED BY: TRL
PROJECT #: 2018-84001

SHEET NUMBER:
C2.1

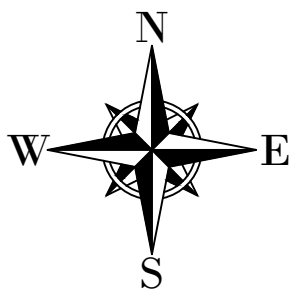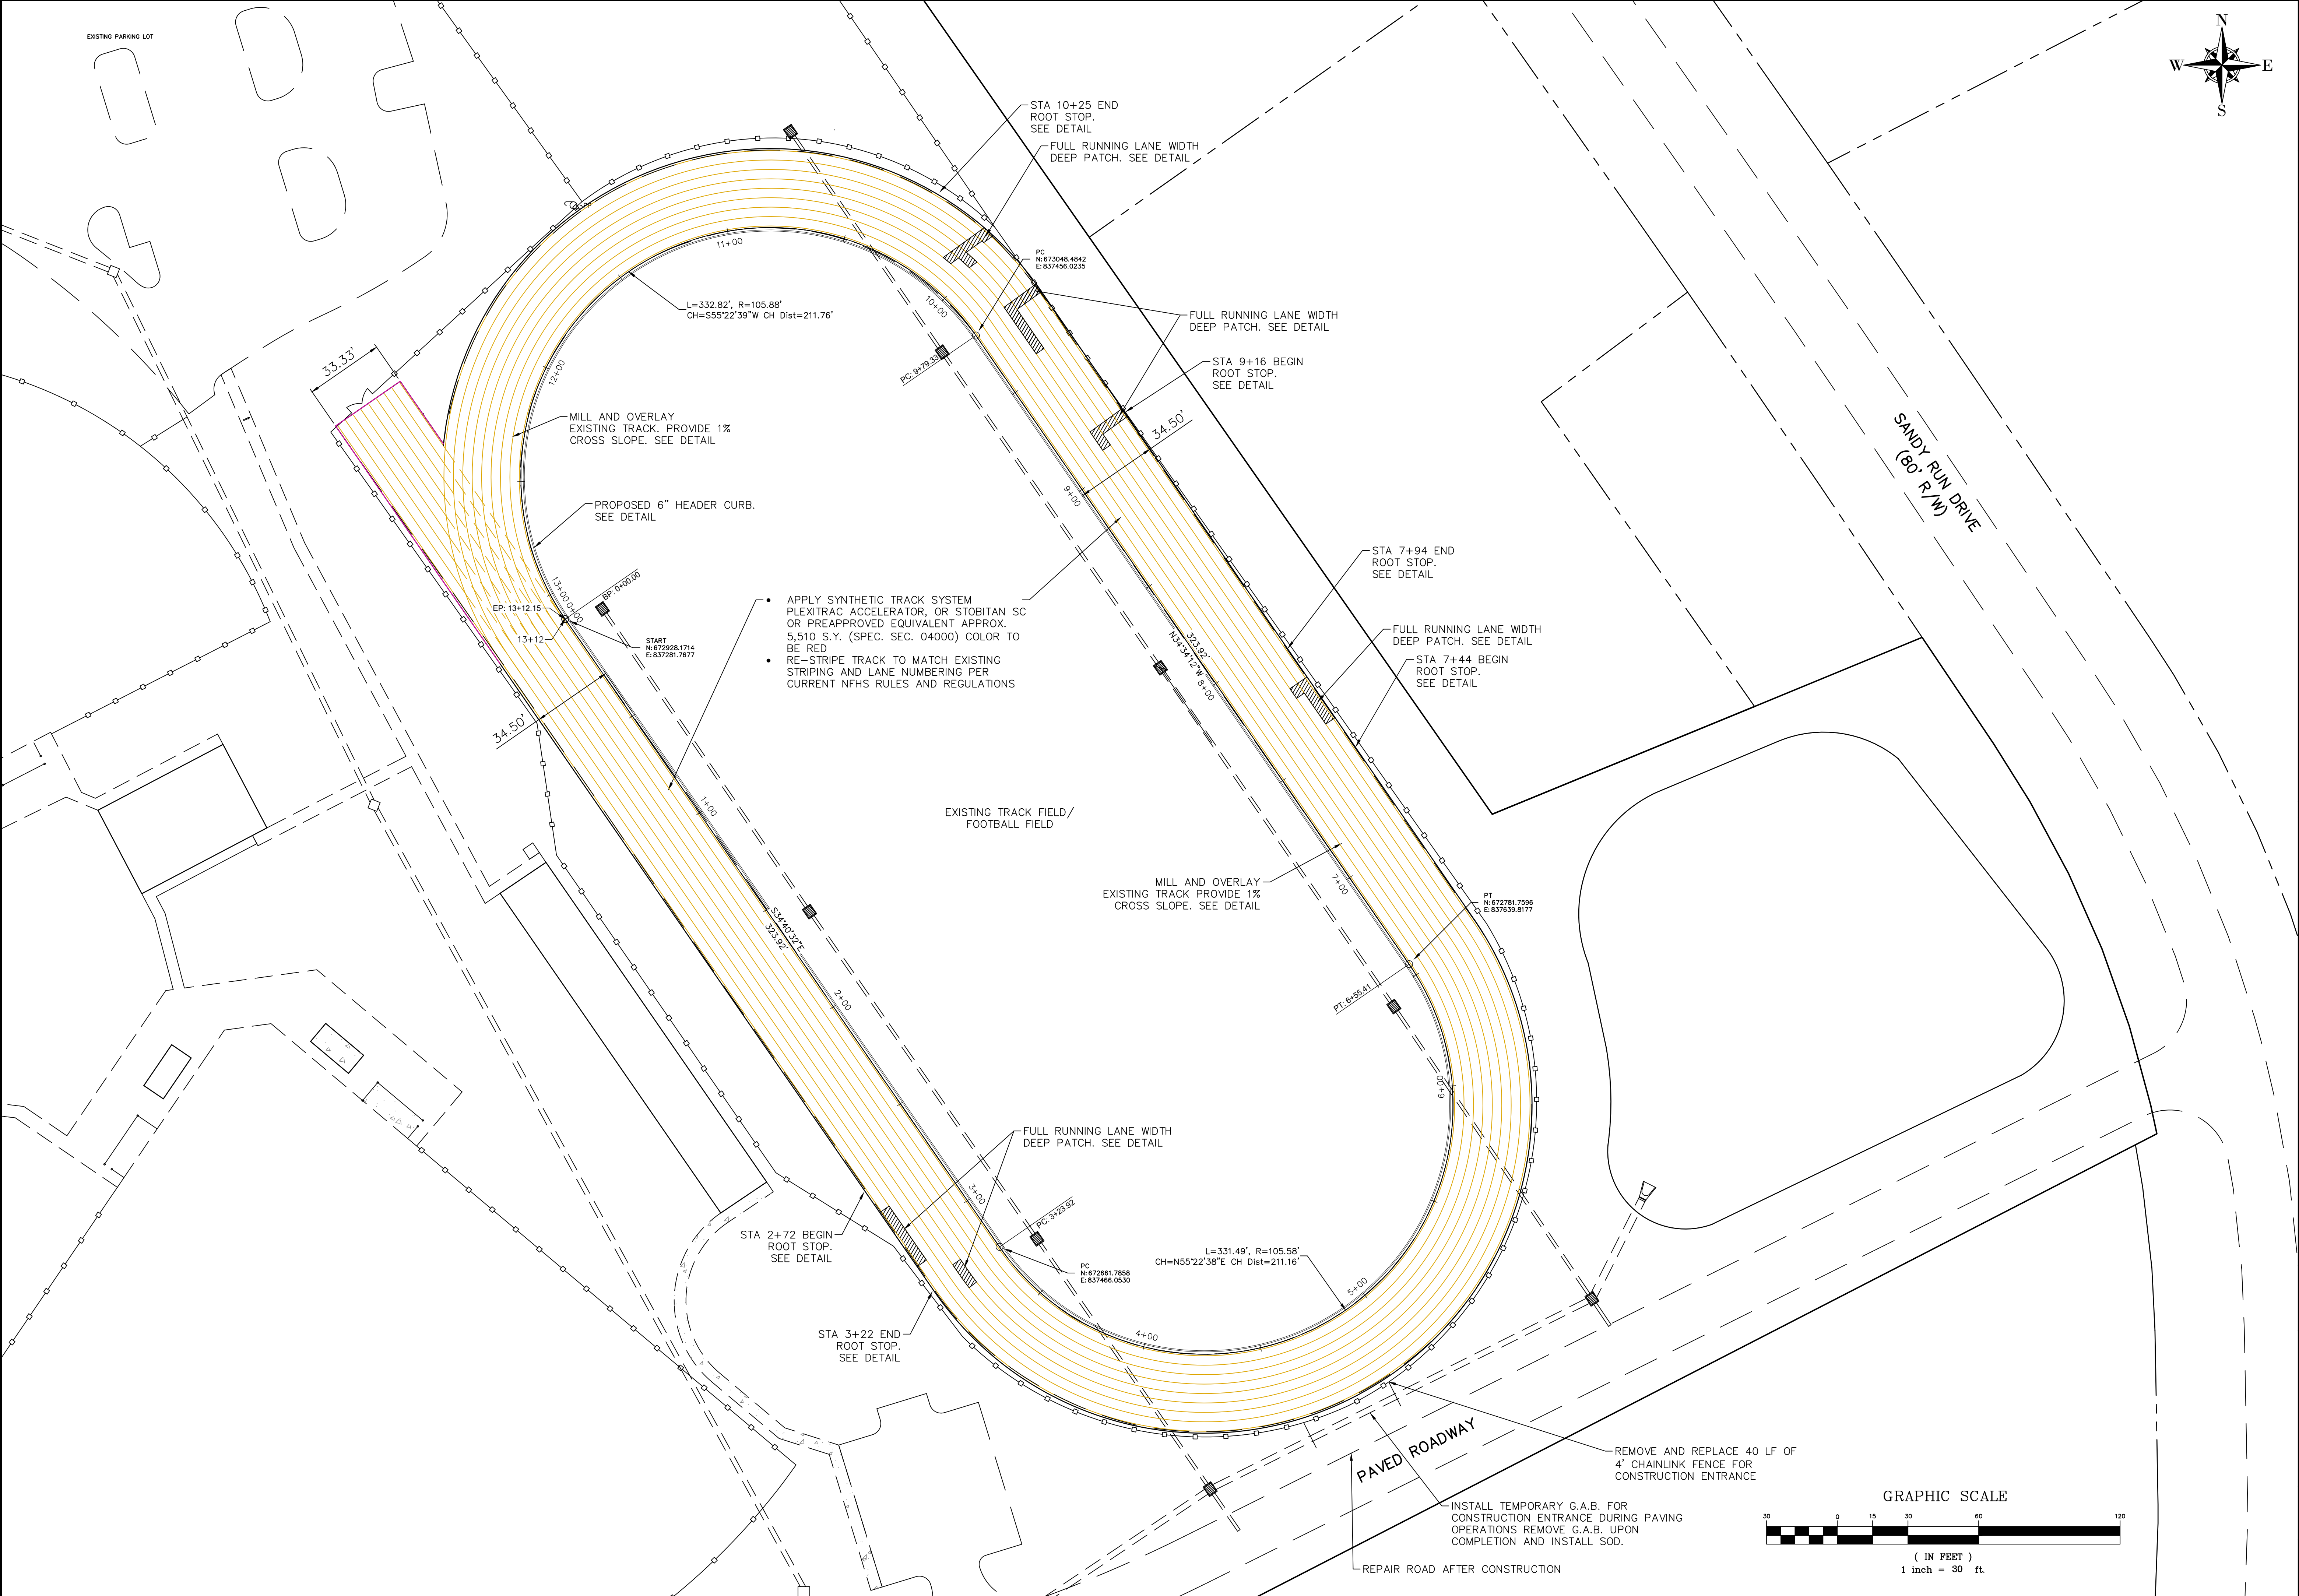

GEORGIA811.COM DIAL 811

THIS DRAWING IS THE PROPERTY OF T. R. LONG ENGINEERING, P.C. AND MAY NOT BE REPRODUCED, COPIED, OR TRANSMITTED IN ANY MANNER WITHOUT THE EXPRESS WRITTEN PERMISSION OF T. R. LONG ENGINEERING, P.C.

THE CONTRACTOR SHALL VERIFY ALL DIMENSIONS CONTAINED WITHIN THIS SET OF DOCUMENTS AND SHALL REPORT ANY DISCREPANCIES TO T. R. LONG ENGINEERING, P.C. FOR IMMEDIATE RESOLUTION.

GSWCC# 0000002134

HINESVILLE:
114 North Commerce Street
Hinesville, Georgia 31313
(912) 365-5664

STATESBORO:
302 S Zettrower Avenue
Statesboro, Georgia 30458
(912) 335-1046

www.trlongeng.com

LIBERTY INDEPENDENT
TROOP PARK
TRACK RESURFACING


TAX PARCEL 070A022 CITY OF HINESVILLE, LIBERTY COUNTY, GEORGIA


SHEET NAME:
LAYOUT


REVISIONS:	
1.	
2.	
3.	
4.	
5.	
6.	
7.	
8.	
9.	
10.	

INITIAL DATE: 7/16/2026
DRAWN BY: TRL
CHECKED BY: TRL
PROJECT #: 2018-84001

SHEET NUMBER:
C3.1

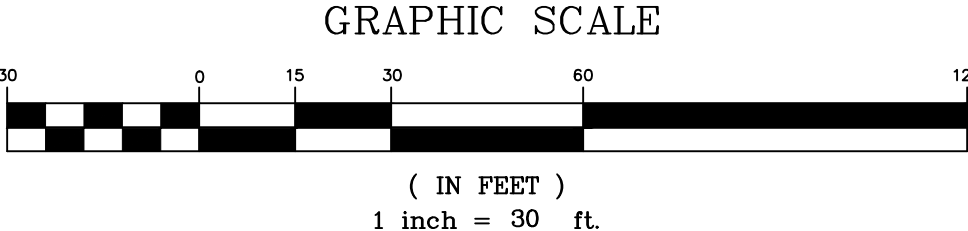

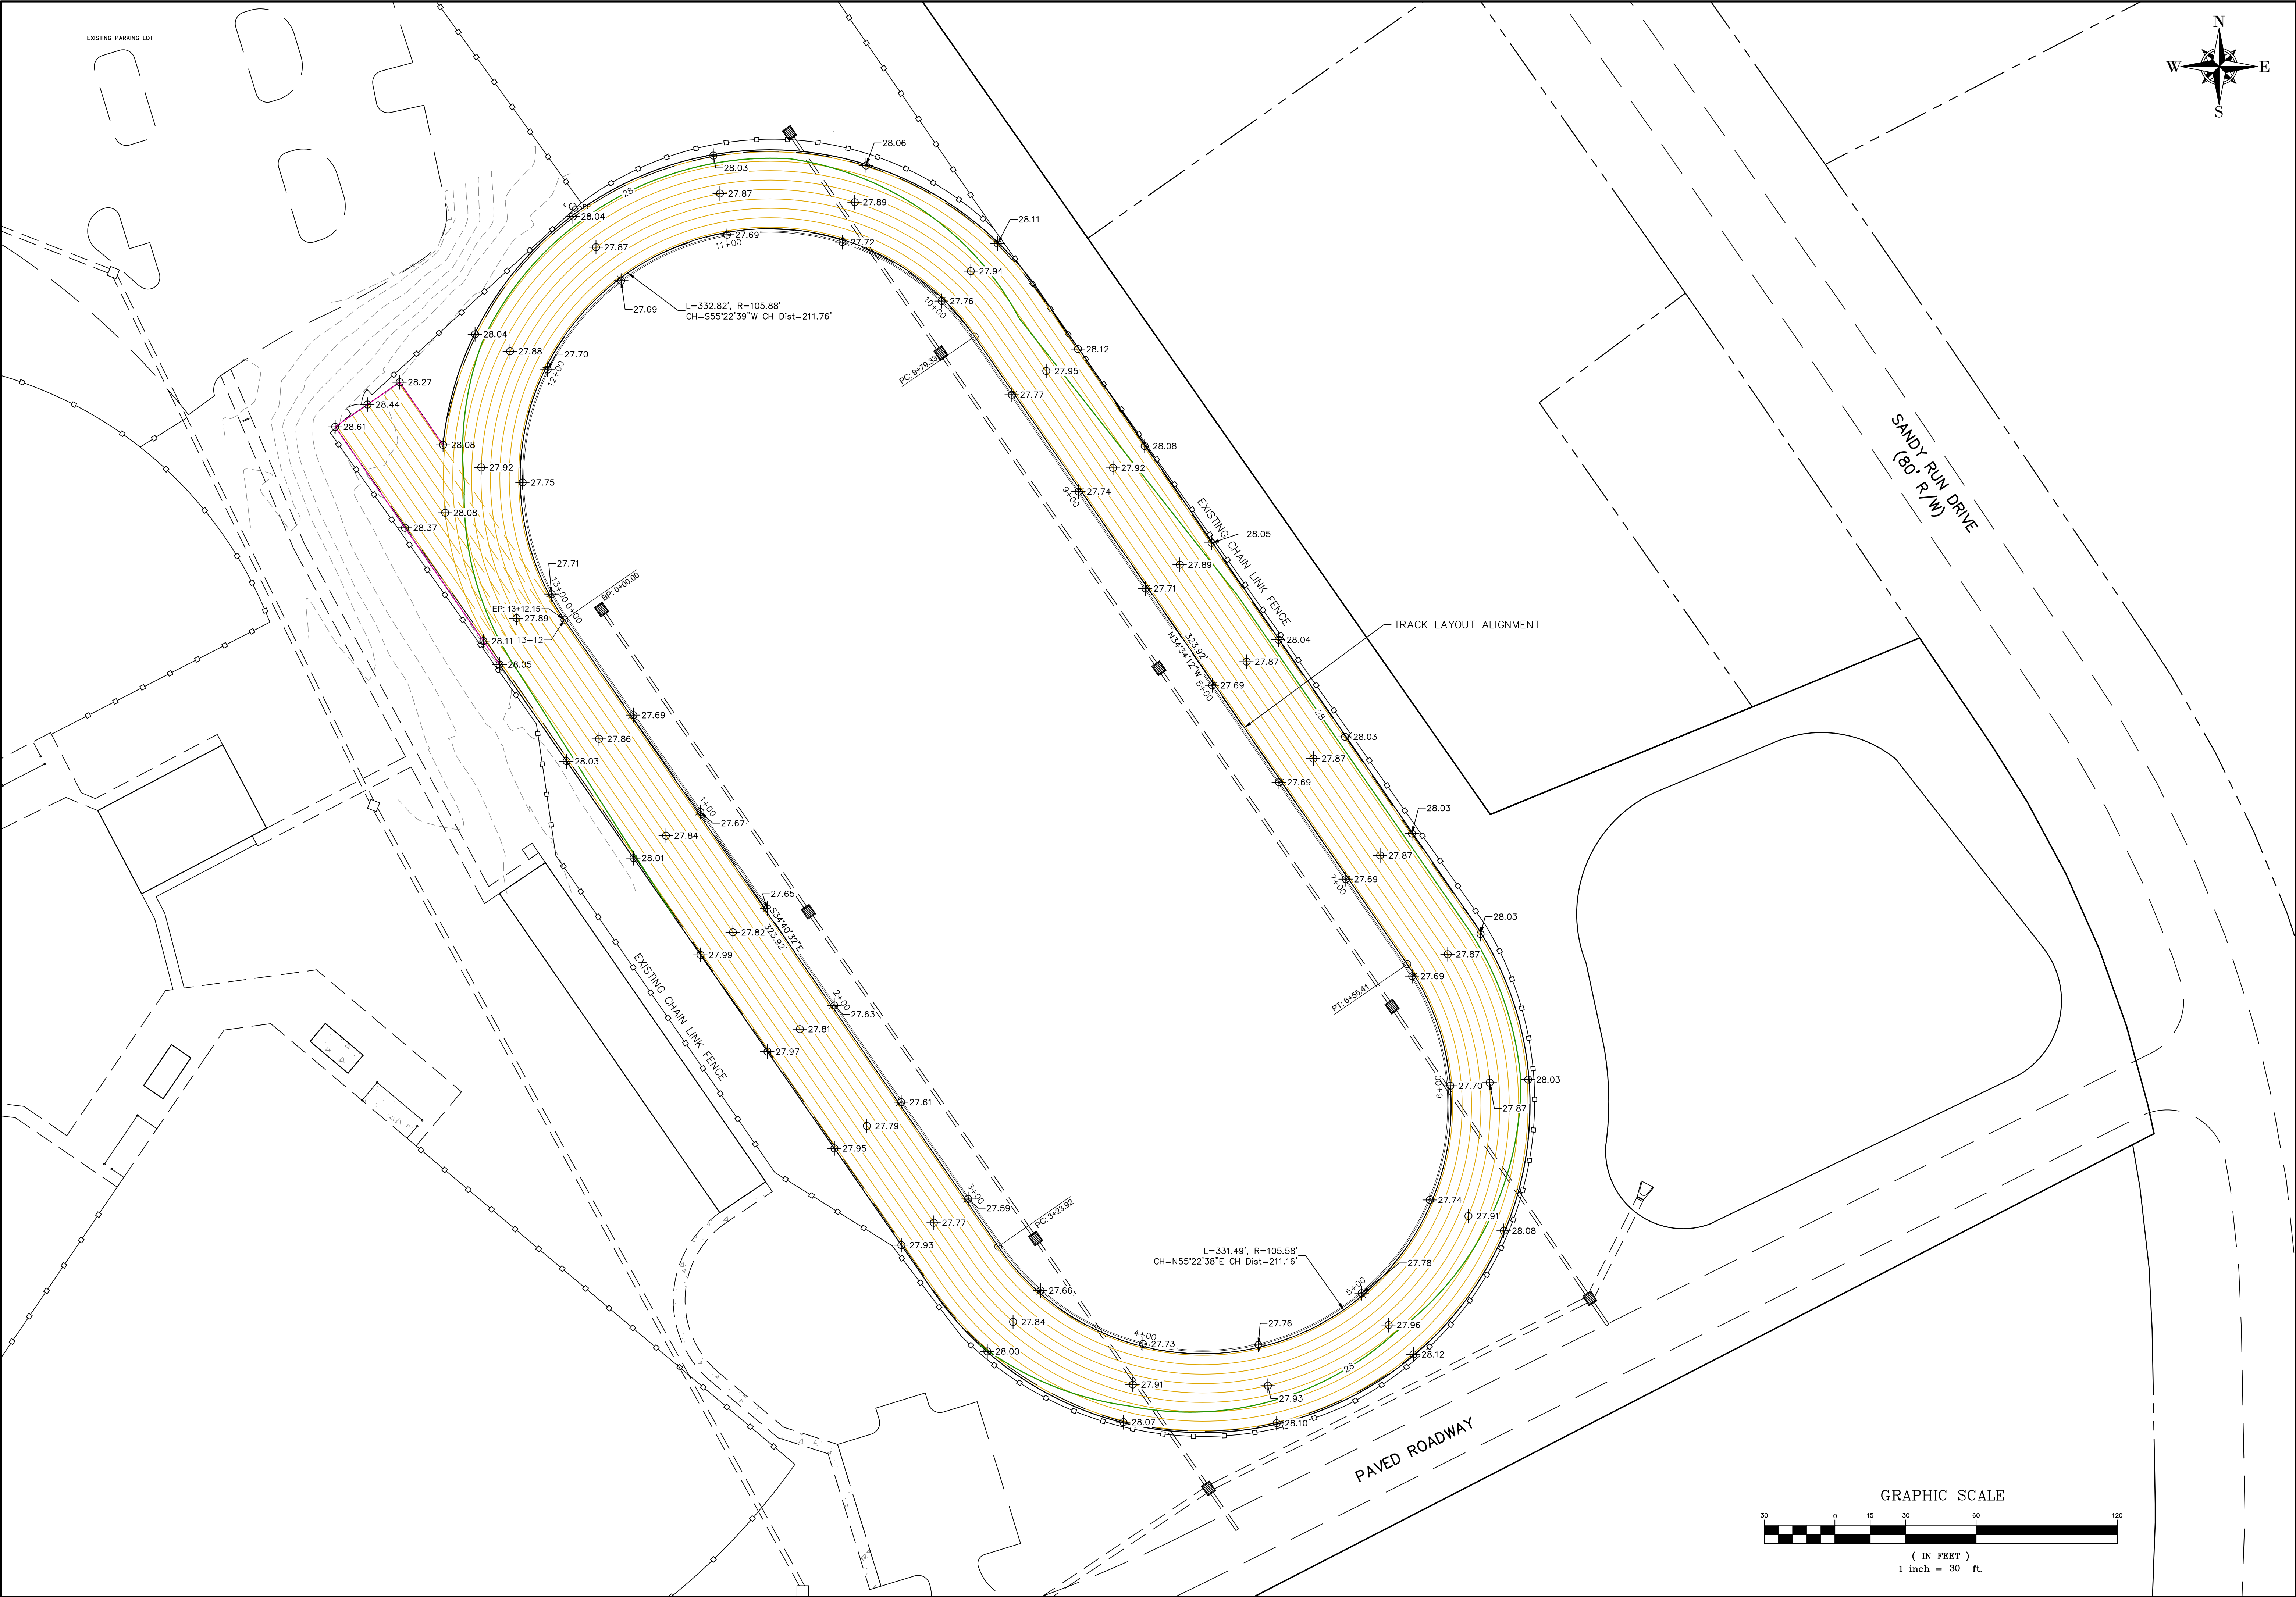

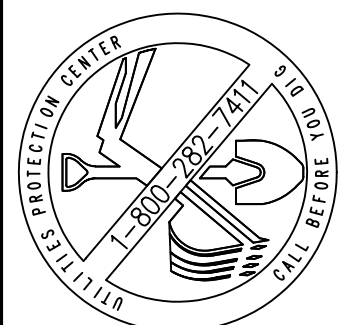

THIS DRAWING IS THE PROPERTY OF T. R. LONG ENGINEERING, P.C. AND MAY NOT BE REPRODUCED, COPIED, OR USED IN ANY MANNER WITHOUT THE EXPRESS WRITTEN PERMISSION OF T. R. LONG ENGINEERING, P.C.

THE CONTRACTOR SHALL VERIFY ALL DIMENSIONS CONTAINED WITHIN THIS SET OF DOCUMENTS AND SHALL REPORT ANY DISCREPANCIES TO T. R. LONG ENGINEERING, P.C. FOR IMMEDIATE RESOLUTION.

GSWCC# 0000002134

HINESVILLE:
114 North Commerce Street
Hinesville, Georgia 31313
(912) 365-5664

STATESBORO:
302 S Zettrower Avenue
Statesboro, Georgia 30458
(912) 335-1046



www.trlongeng.com

LIBERTY INDEPENDENT
TROOP PARK
TRACK RESURFACING

TAX PARCEL 070A022 CITY OF HINESVILLE, LIBERTY COUNTY, GEORGIA


SHEET NAME:
GRADING PLAN



REVISIONS:

NO.	DESCRIPTION
1.	
2.	
3.	
4.	
5.	
6.	
7.	
8.	
9.	
10.	



INITIAL DATE: 7/16/2026
DRAWN BY: TRL
CHECKED BY: TRL
PROJECT #: 2018-84001

SHEET NUMBER:
C4.1

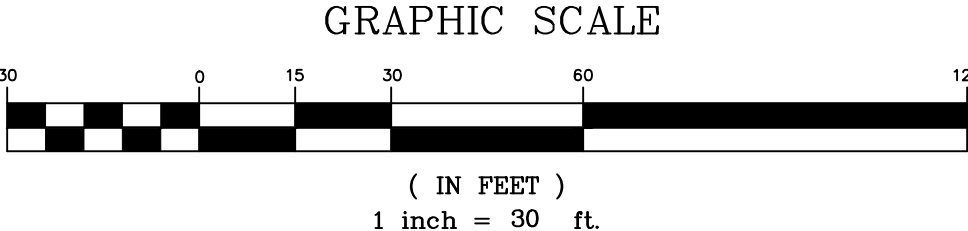

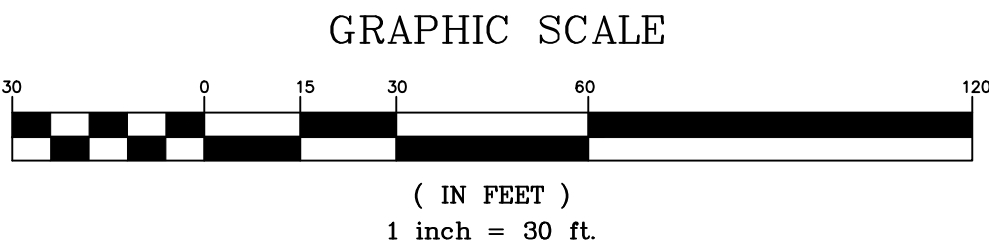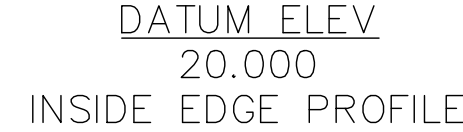

Drawing File: C:\ACTIVE PROJECTS\2018-84-001-UTP Track Rubberized Surface\900-DRAWINGS\DWG\CONSTR\2018-84-001-XSCT.dwg
Plotted Date: Sep 28, 2026 - 4:33pm

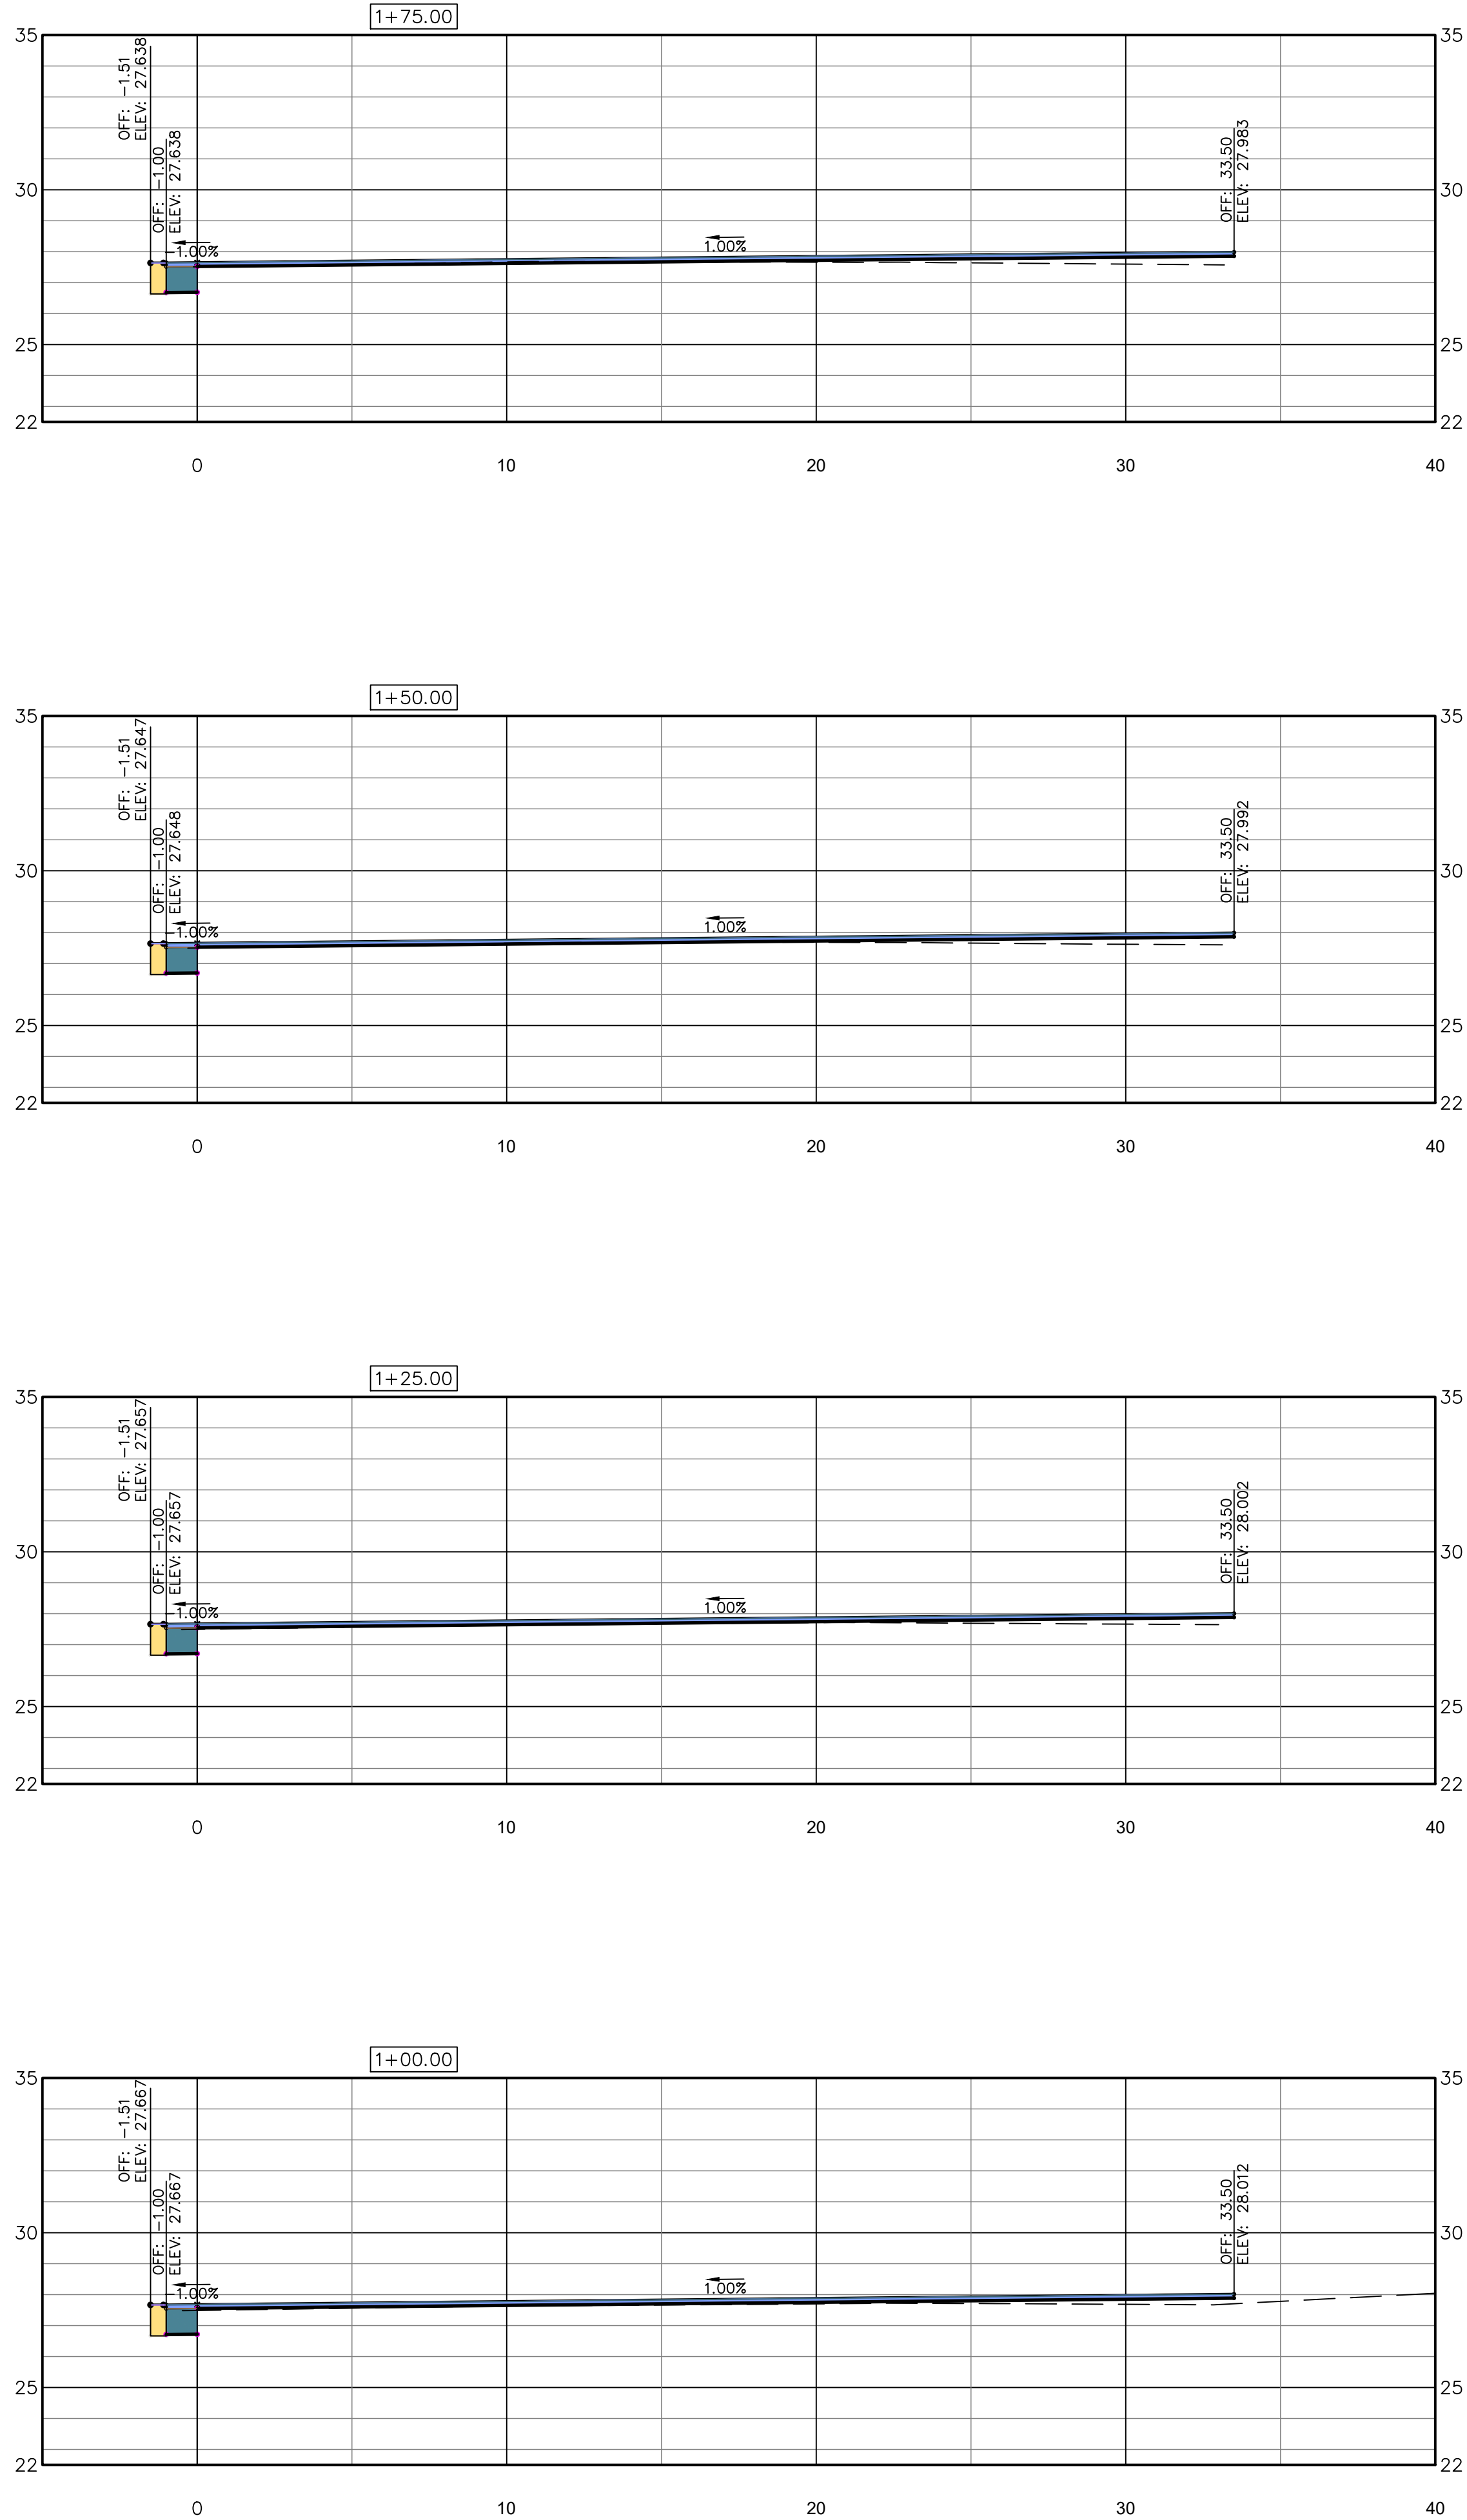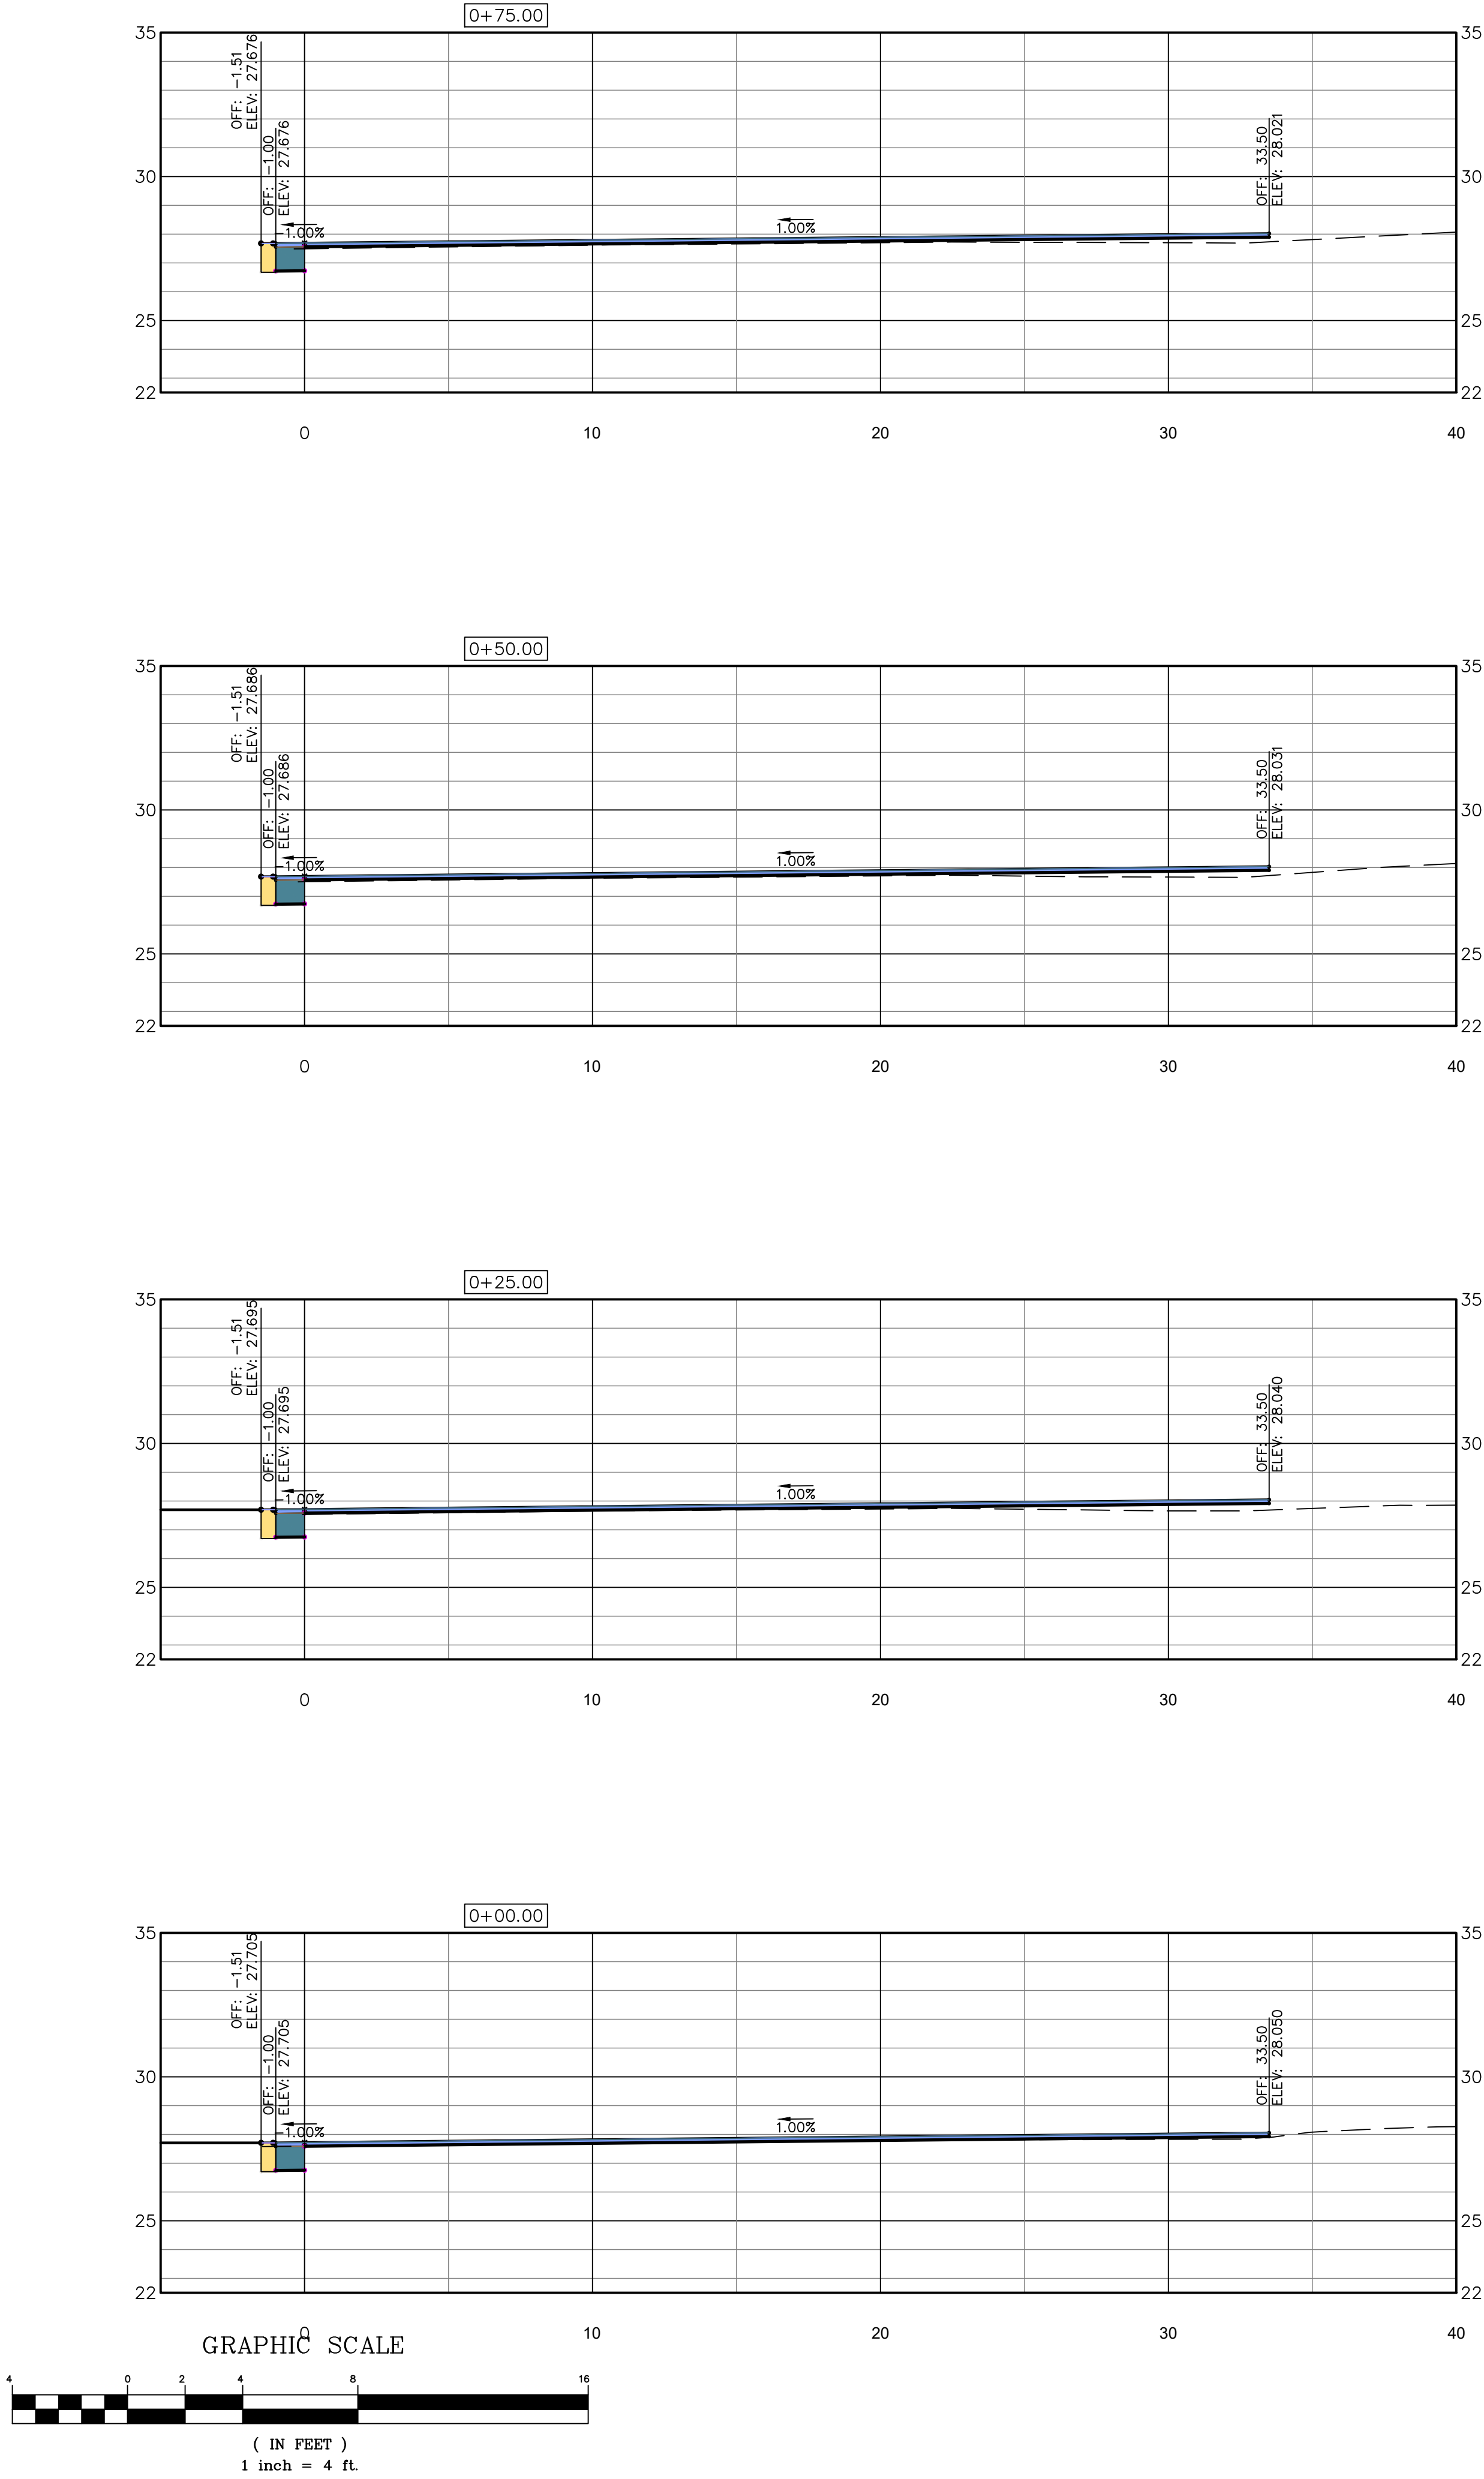

THIS DRAWING IS THE PROPERTY OF T. R. LONG ENGINEERING, P.C. AND MAY NOT BE REPRODUCED, COPIED, OR TRANSMITTED IN ANY MANNER WITHOUT THE WRITTEN PERMISSION OF T. R. LONG ENGINEERING, P.C.

THE CONTRACTOR SHALL VERIFY ALL DIMENSIONS CONTAINED WITHIN THIS SET OF DOCUMENTS AND SHALL REPORT ANY DISCREPANCIES TO T. R. LONG ENGINEERING, P.C. FOR IMMEDIATE RESOLUTION.

GSWCC# 000002134

HINESVILLE:
114 North Commerce Street
Hinesville, Georgia 31313
(912) 365-5664

STATESBORO:
302 S Zettrower Avenue
Statesboro, Georgia 30458
(912) 335-1046

TR LONG
ENGINEERING, P.C.

www.trlongeng.com

LIBERTY INDEPENDENT TROOP
PARK TRACK RESURFACING
FOR

SHEET NAME:
CROSS SECTIONS



REVISIONS:

1.	
2.	
3.	
4.	
5.	
6.	
7.	
8.	
9.	
10.	

INITIAL DATE: 7/16/2026
DRAWN BY: TRL
CHECKED BY: TRL
PROJECT #: 2018-84-001

SHEET NUMBER:
C4.3

Drawing File: C:\ACTIVE PROJECTS\2018-84-001-UTP Track Rubberized Surface\900-DRAWINGS\DWG\CONSTR\2018-84-001-XSCT.dwg
Plotted Date: Sep 28, 2026 - 4:34pm

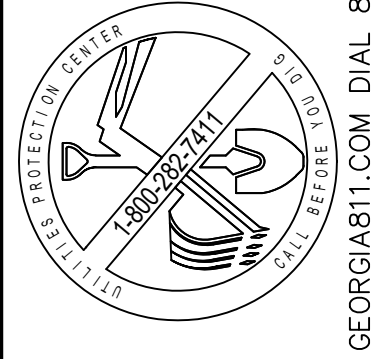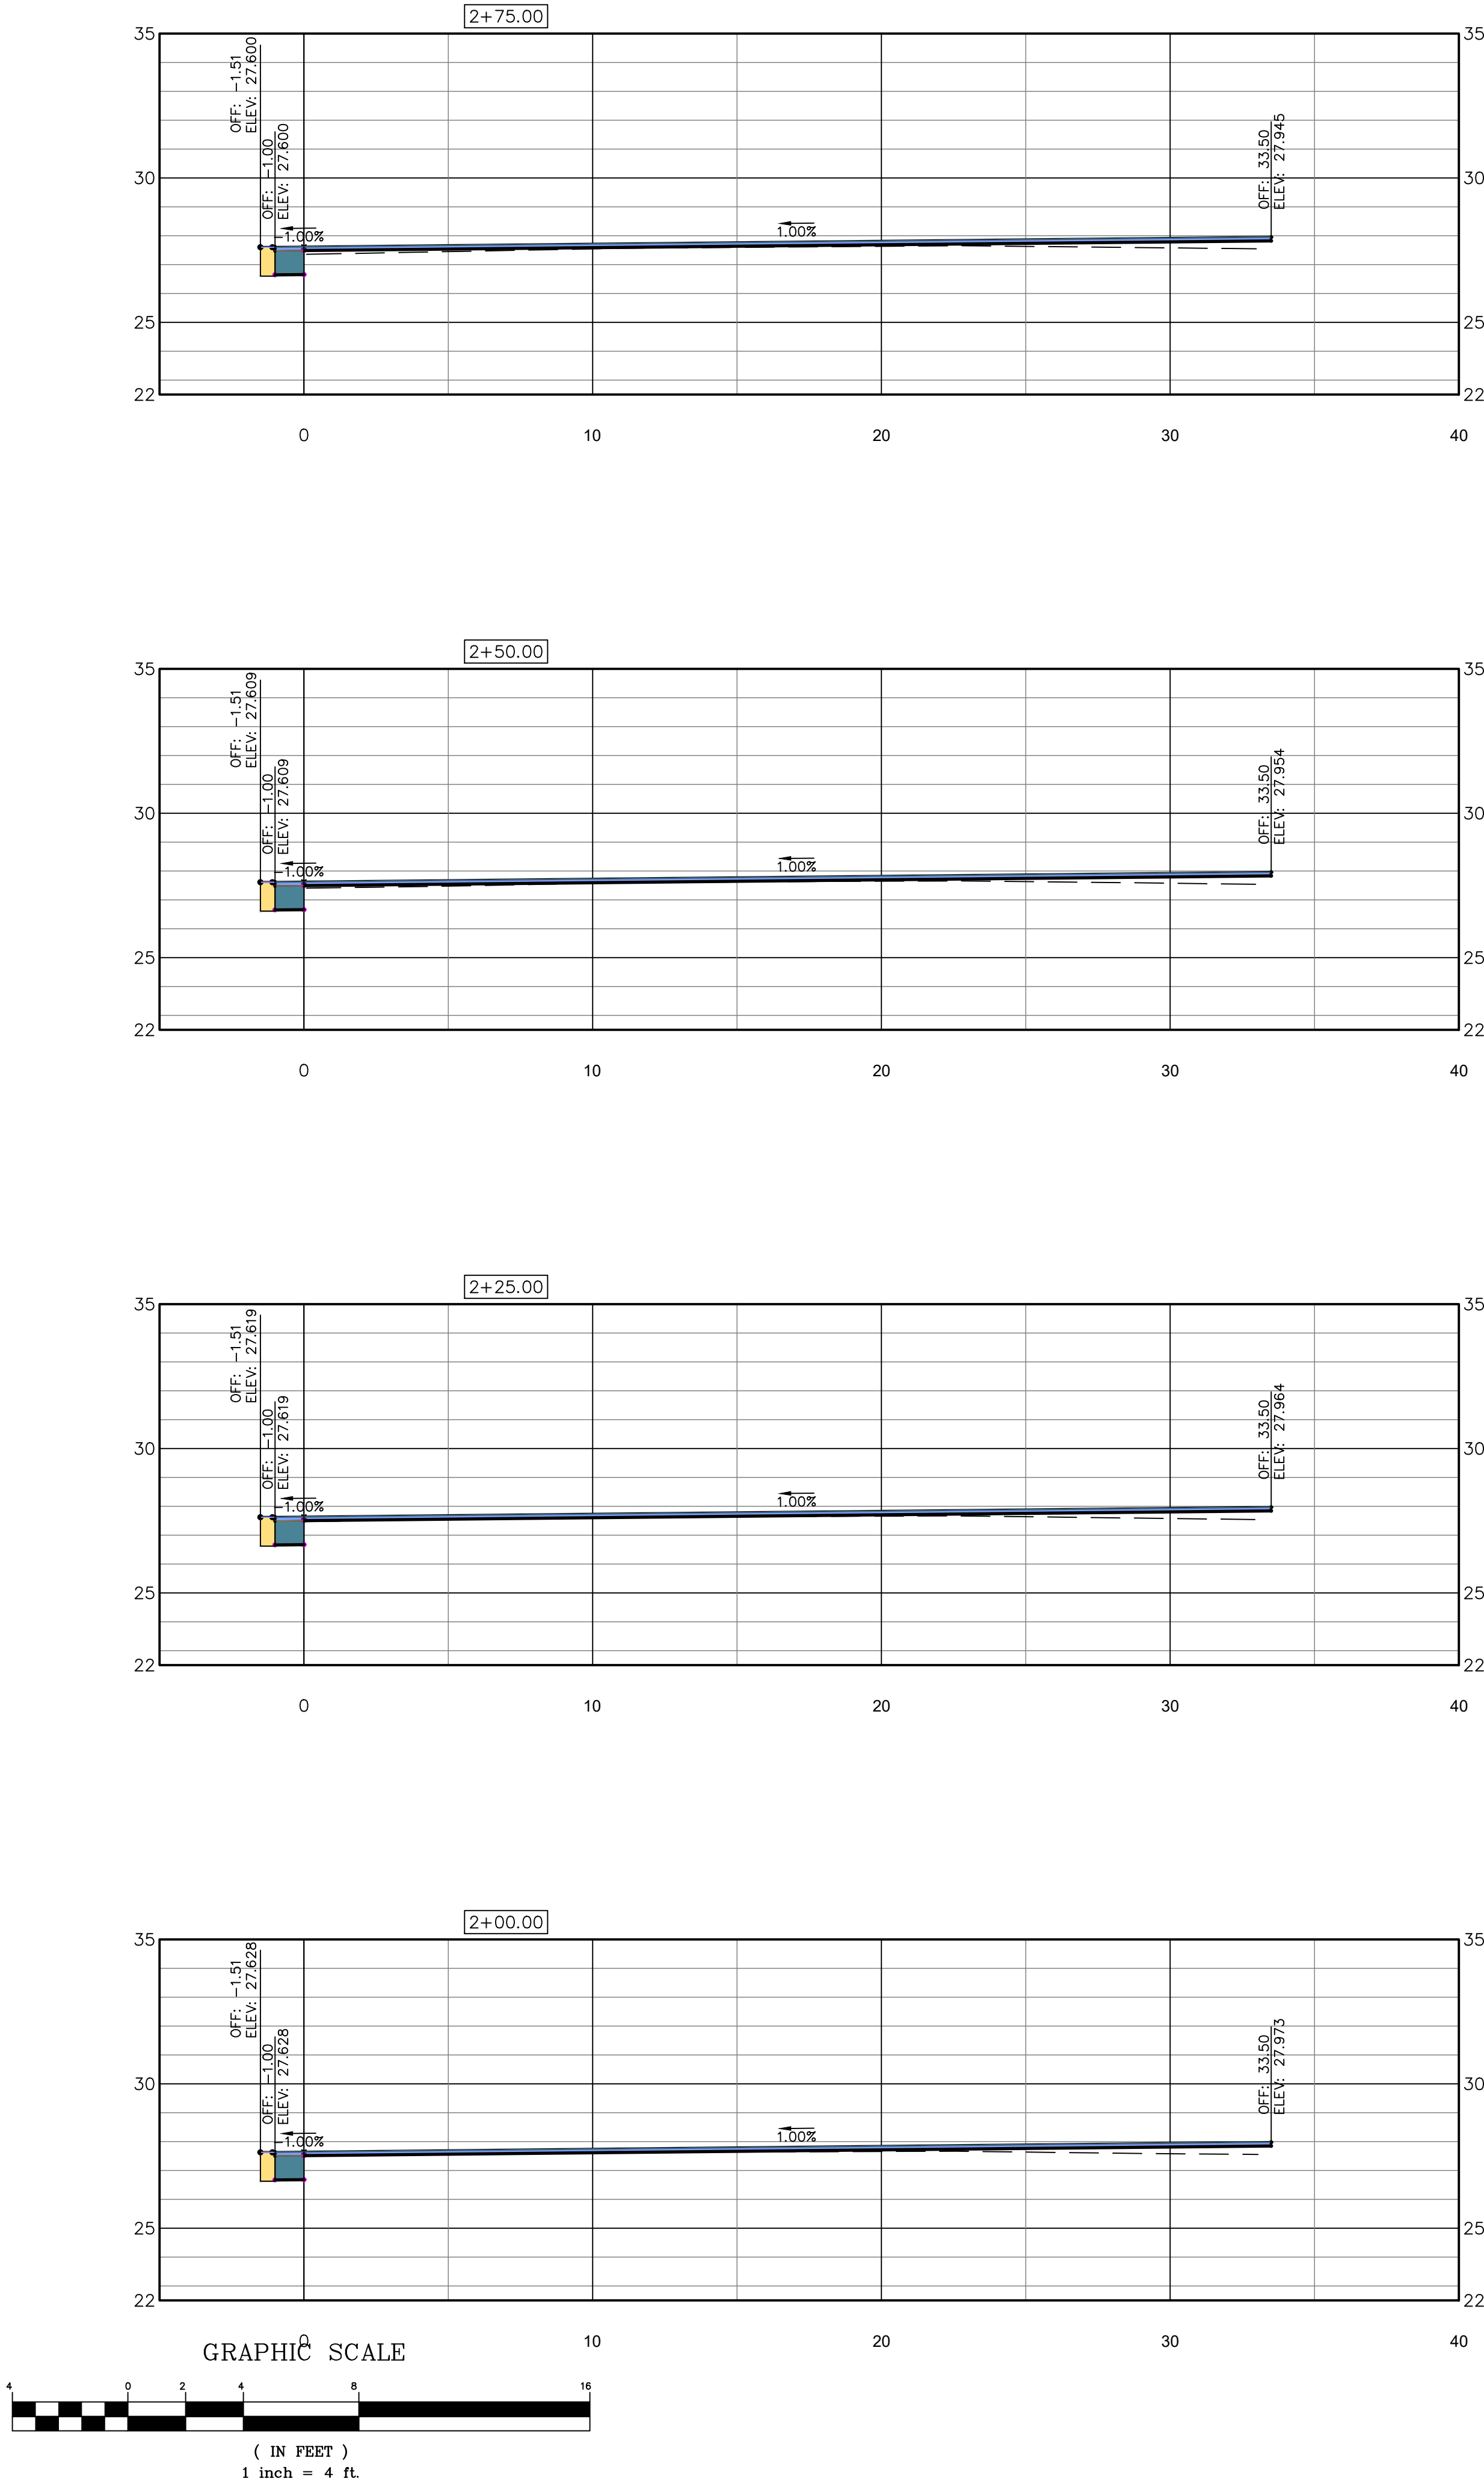

THIS DRAWING IS THE PROPERTY OF T. R. LONG ENGINEERING, P.C. AND MAY NOT BE REPRODUCED, COPIED, OR TRANSMITTED IN ANY MANNER WITHOUT THE WRITTEN PERMISSION OF T. R. LONG ENGINEERING, P.C. THE CONTRACTOR SHALL VERIFY ALL DIMENSIONS CONTAINED WITHIN THIS SET OF DOCUMENTS AND SHALL REPORT ANY DISCREPANCIES TO T. R. LONG ENGINEERING, P.C. FOR IMMEDIATE RESOLUTION.

HINESVILLE:
114 North Commerce Street
Hinesville, Georgia 31313
(912) 365-5664

STATESBORO:
302 S Zettrower Avenue
Statesboro, Georgia 30458
(912) 335-1046



LIBERTY INDEPENDENT TROOP PARK TRACK RESURFACING FOR

SHEET NAME:
CROSS SECTIONS

REVISIONS:	
1.	
2.	
3.	
4.	
5.	
6.	
7.	
8.	
9.	
10.	

INITIAL DATE: 7/16/2026
DRAWN BY: TRL
CHECKED BY: TRL
PROJECT #: 2018-84-001

SHEET NUMBER:











C4.4

TAX PARCEL NUMBER: CITY, COUNTY, STATE

GSWCC# 000002134

GEORGIA811.COM DIAL 811

Drawing File: C:\ACTIVE PROJECTS\2018-84-001-UTP Track Rubberized Surface\900-DRAWINGS\DWG\CONSTR\2018-84-001-XSCT.dwg
Plotted Date: Sep 28, 2026 - 4:33pm

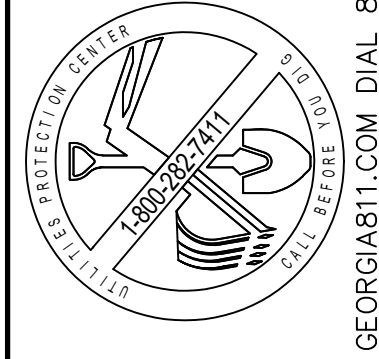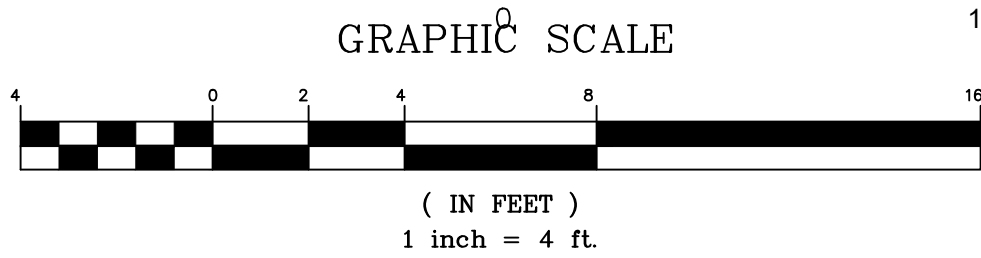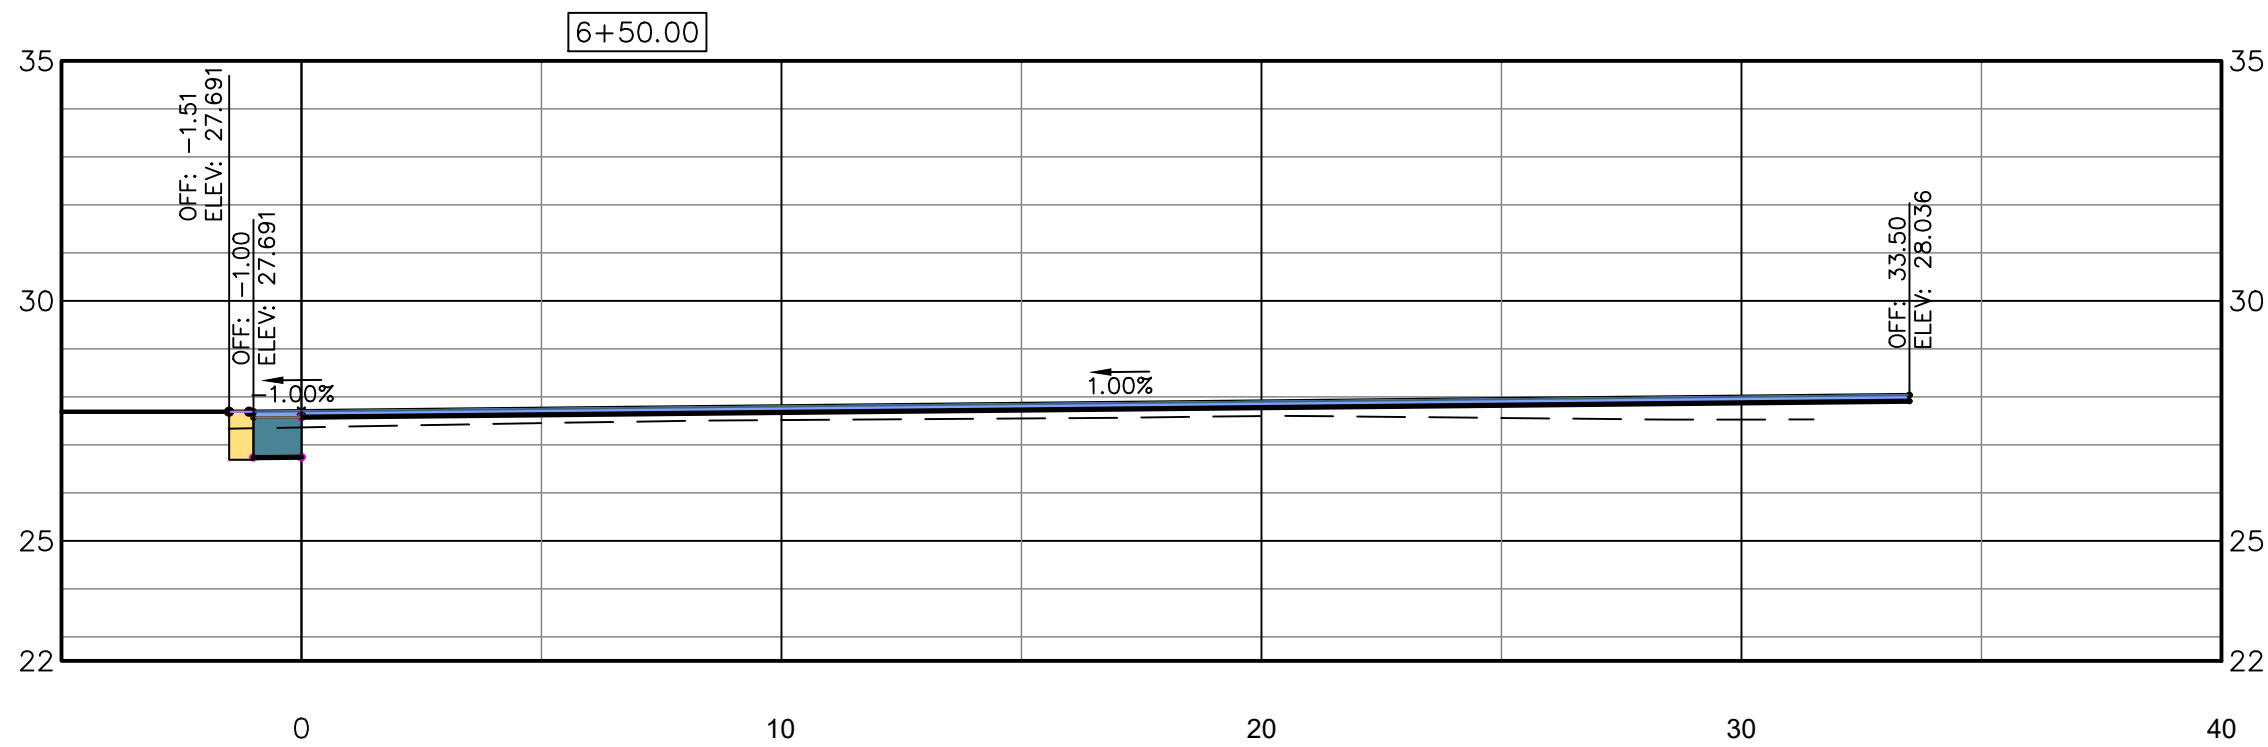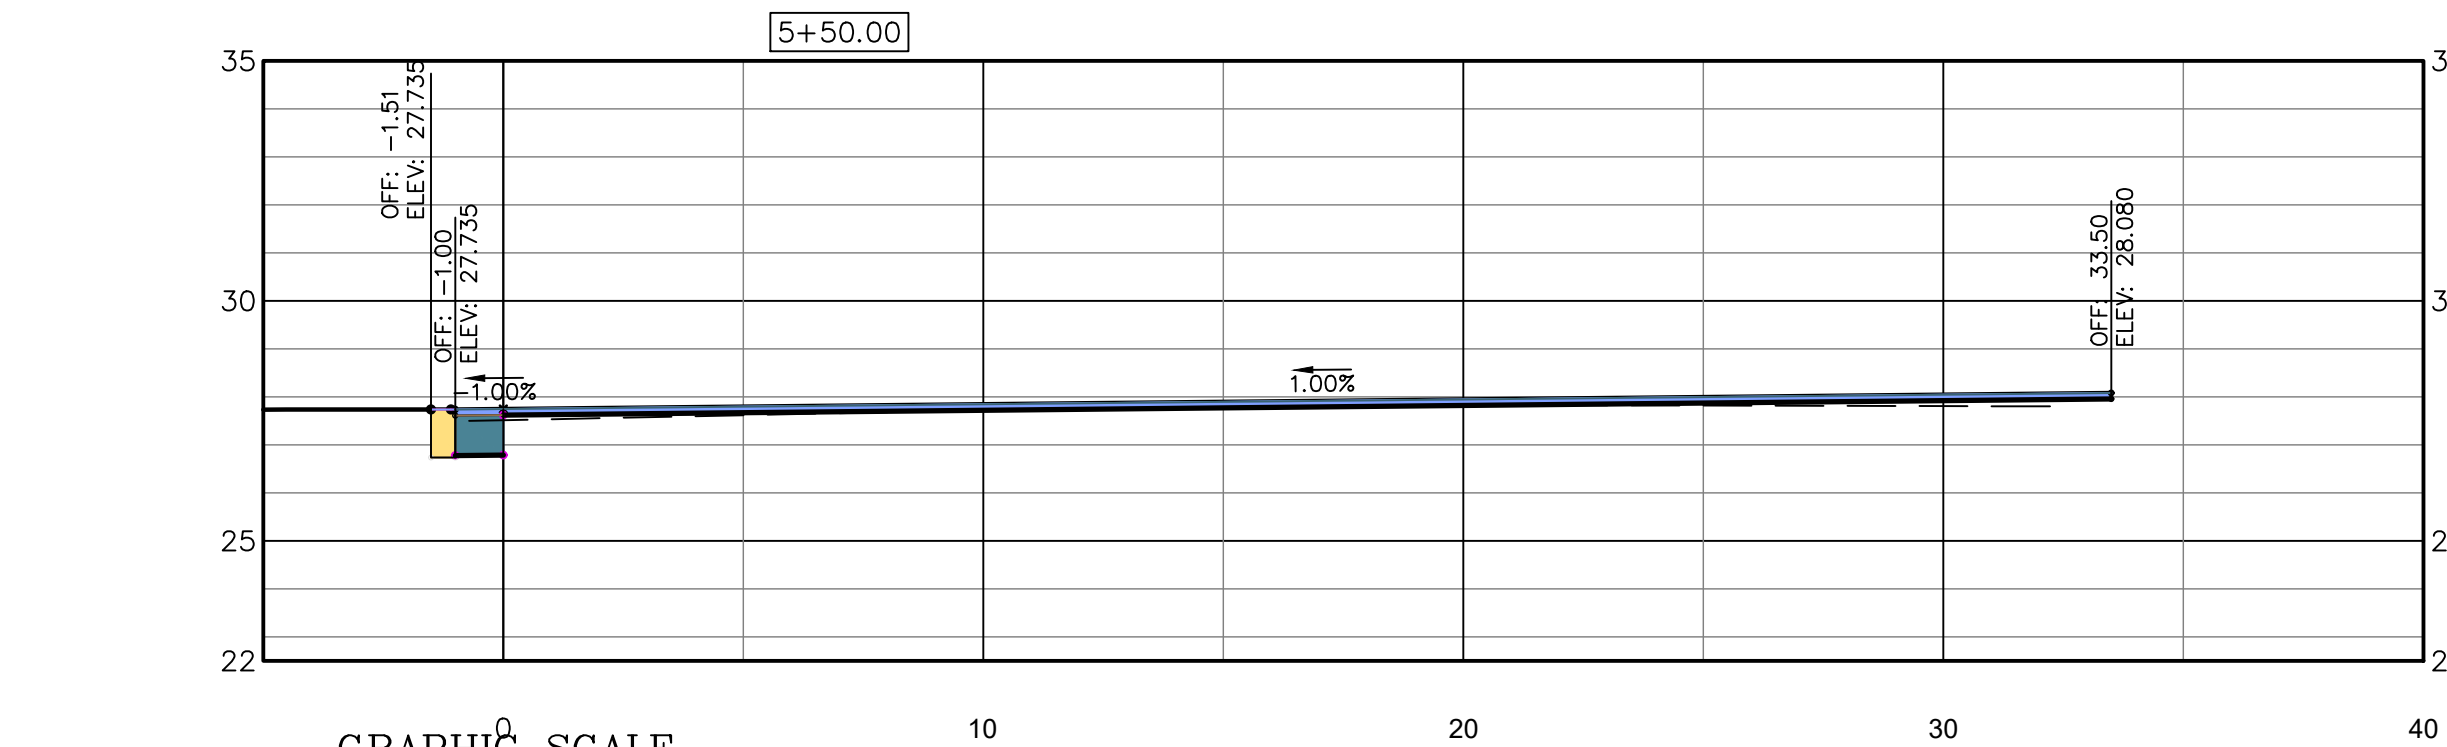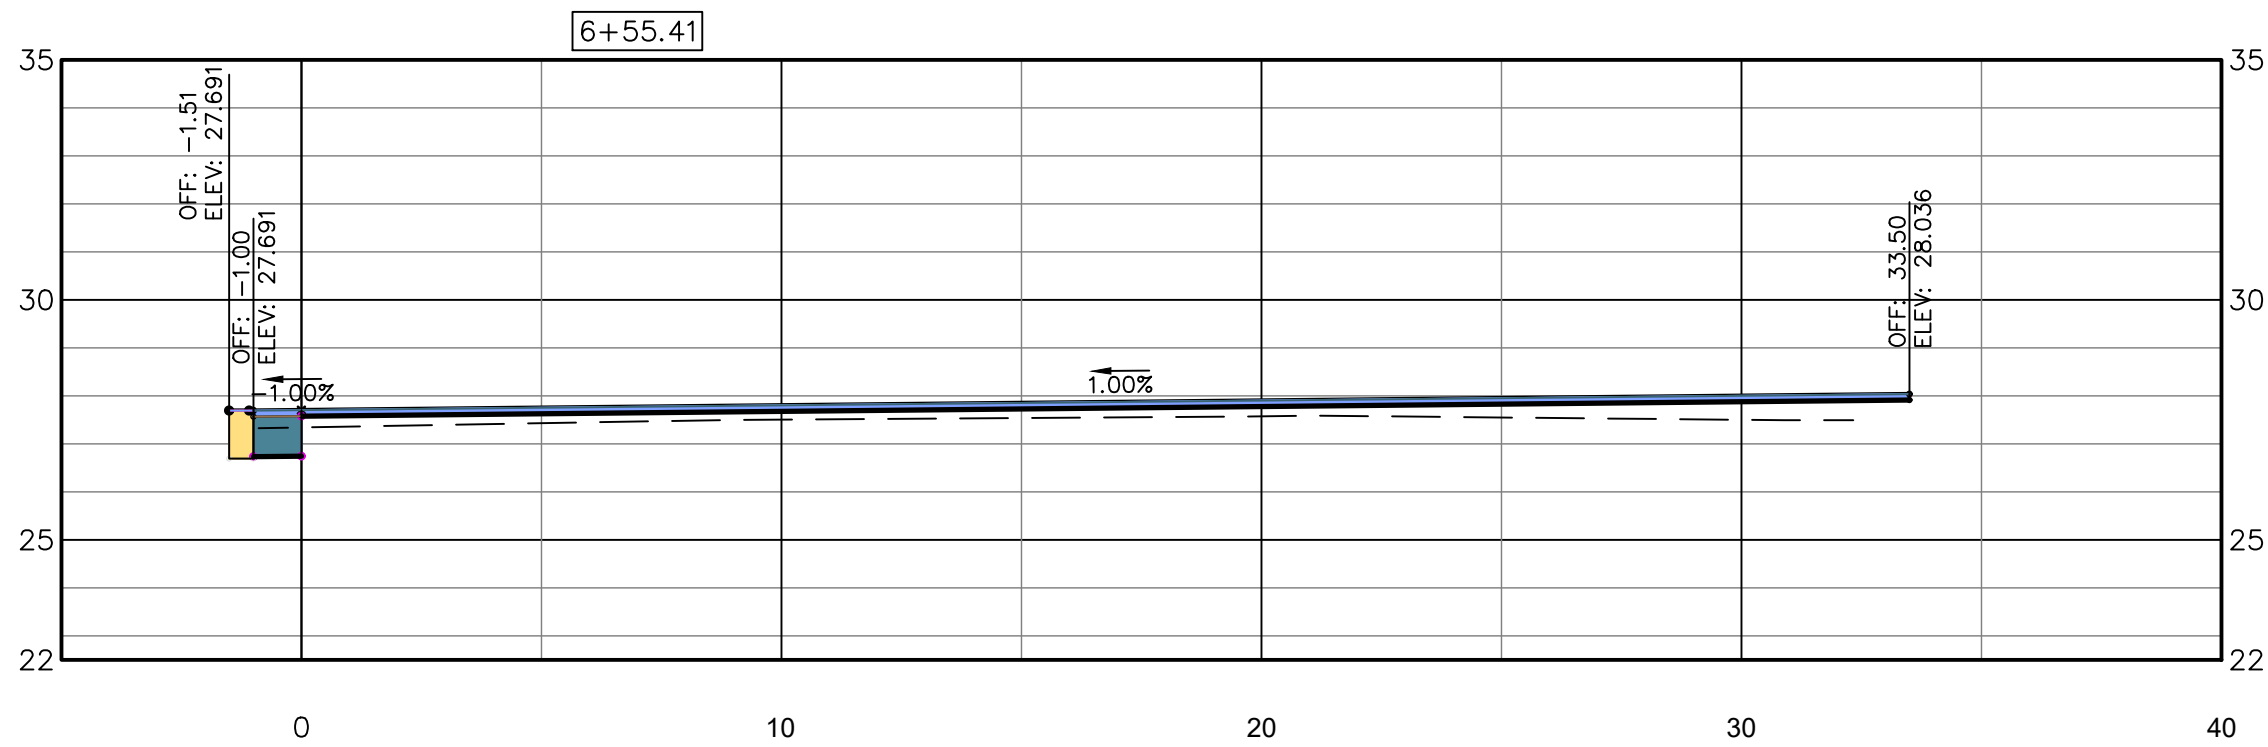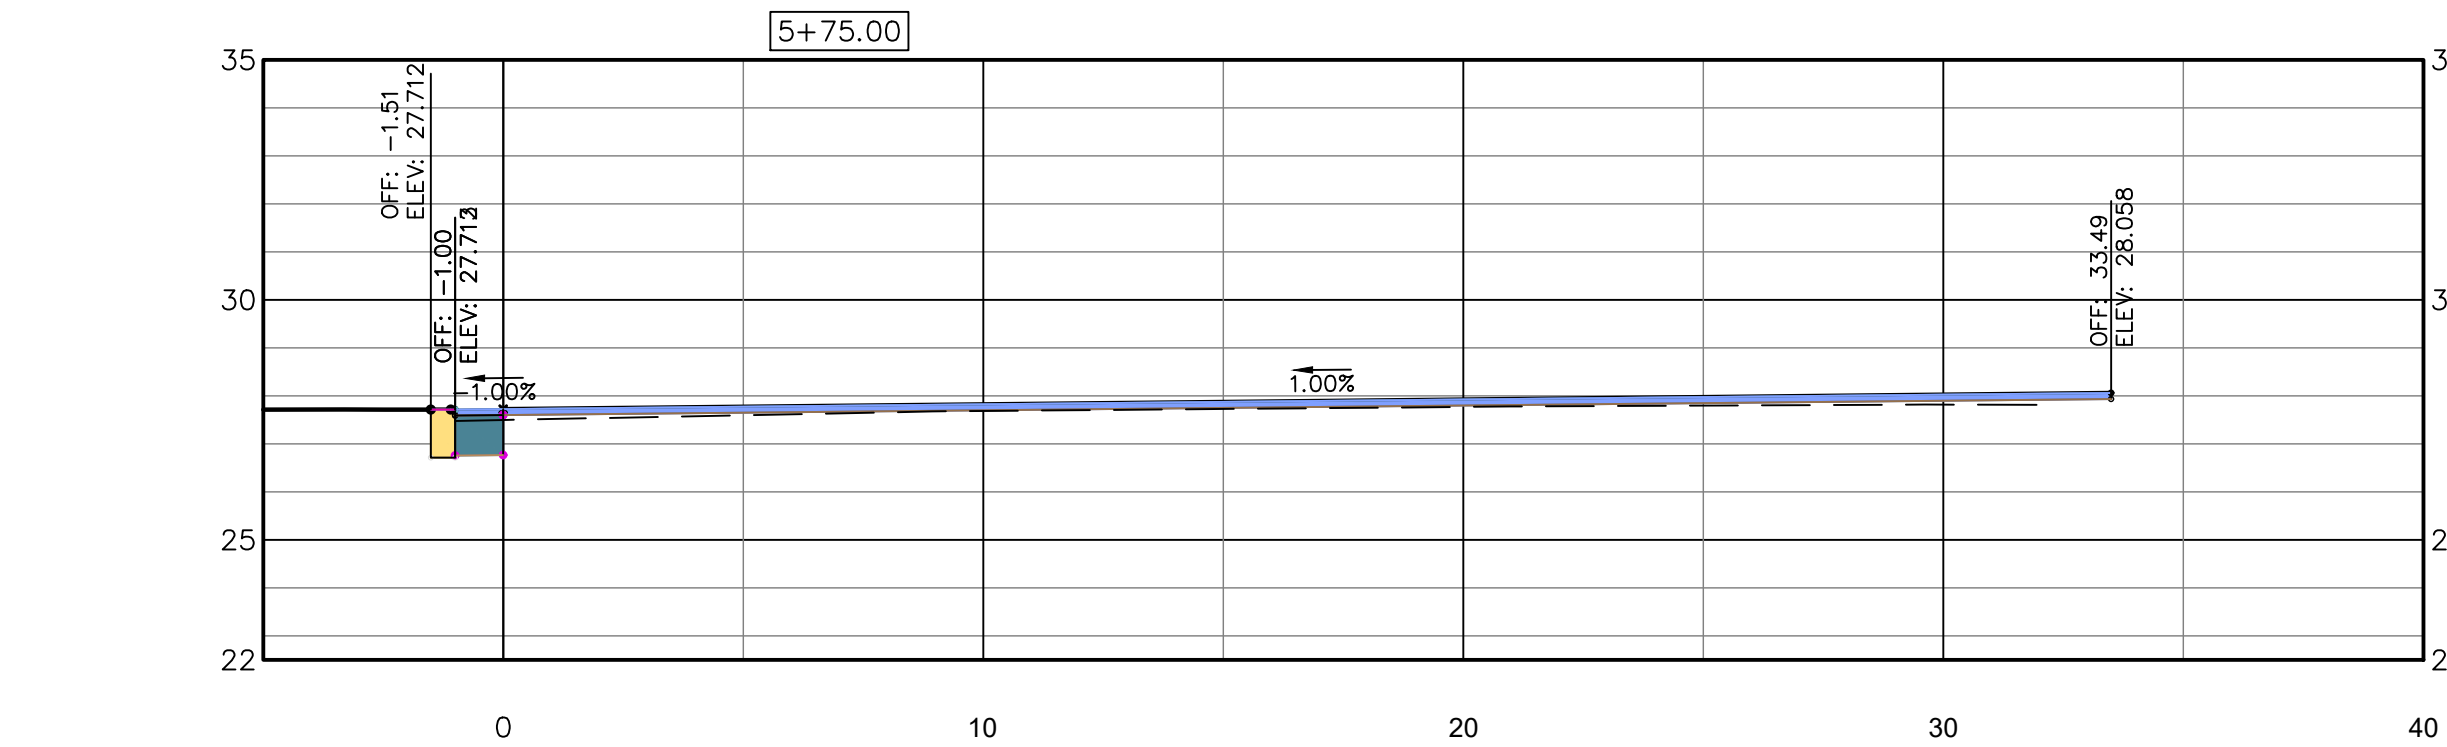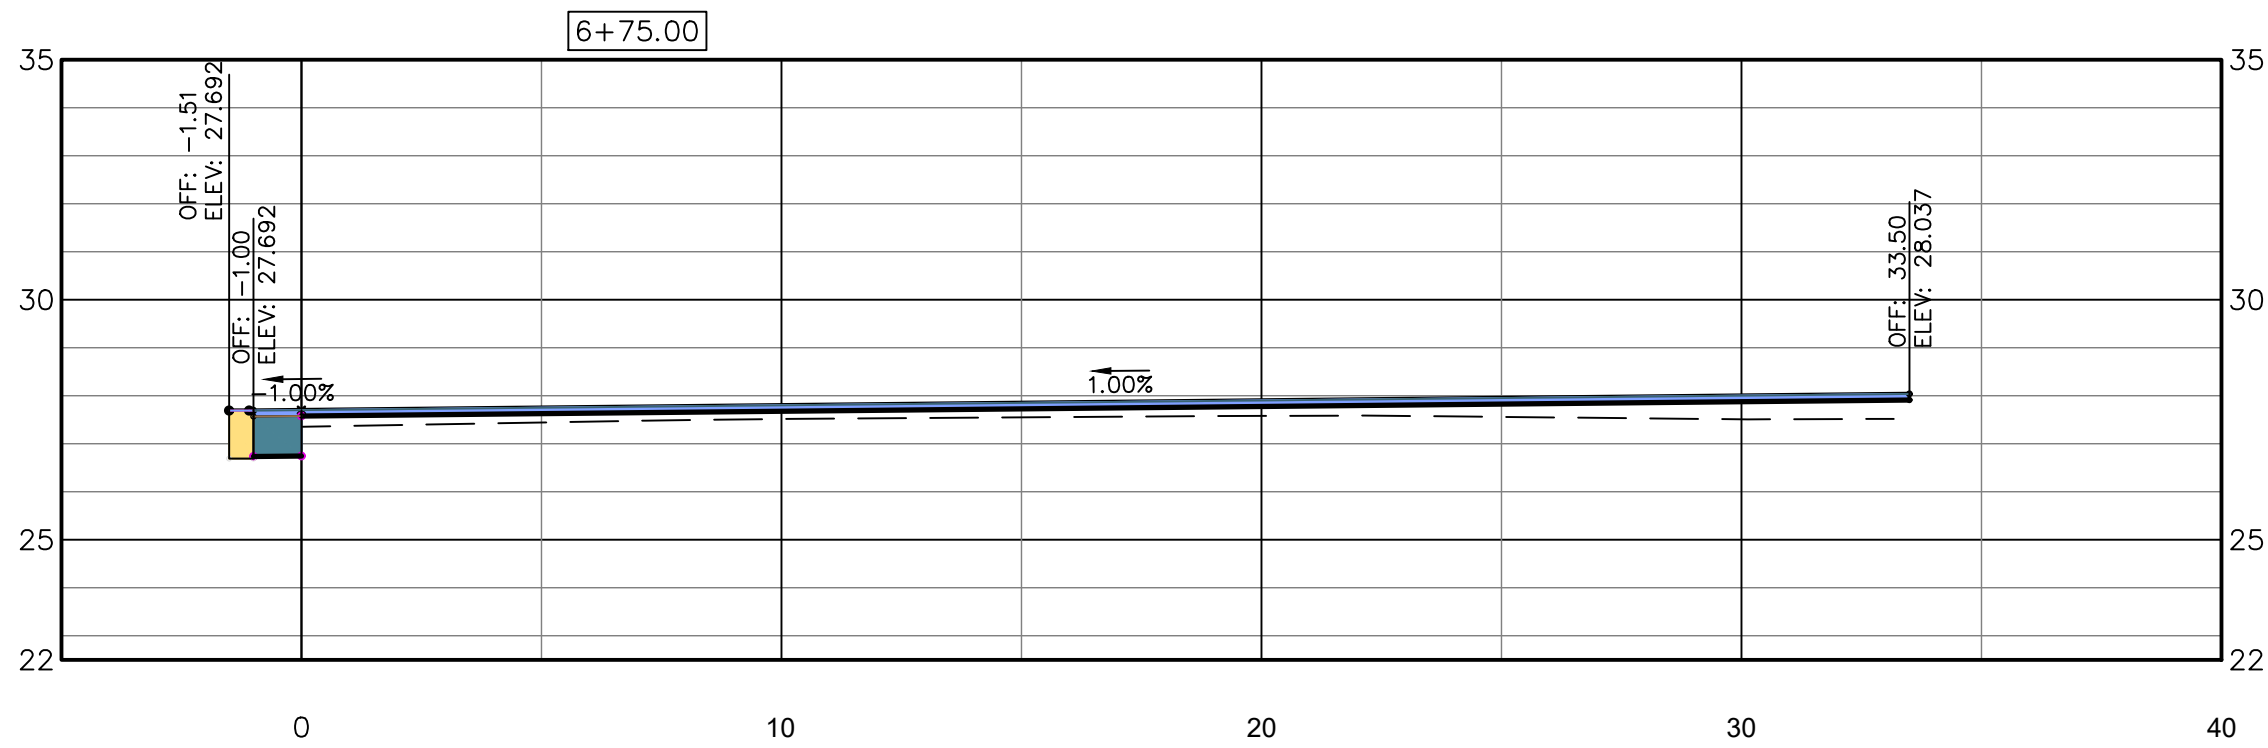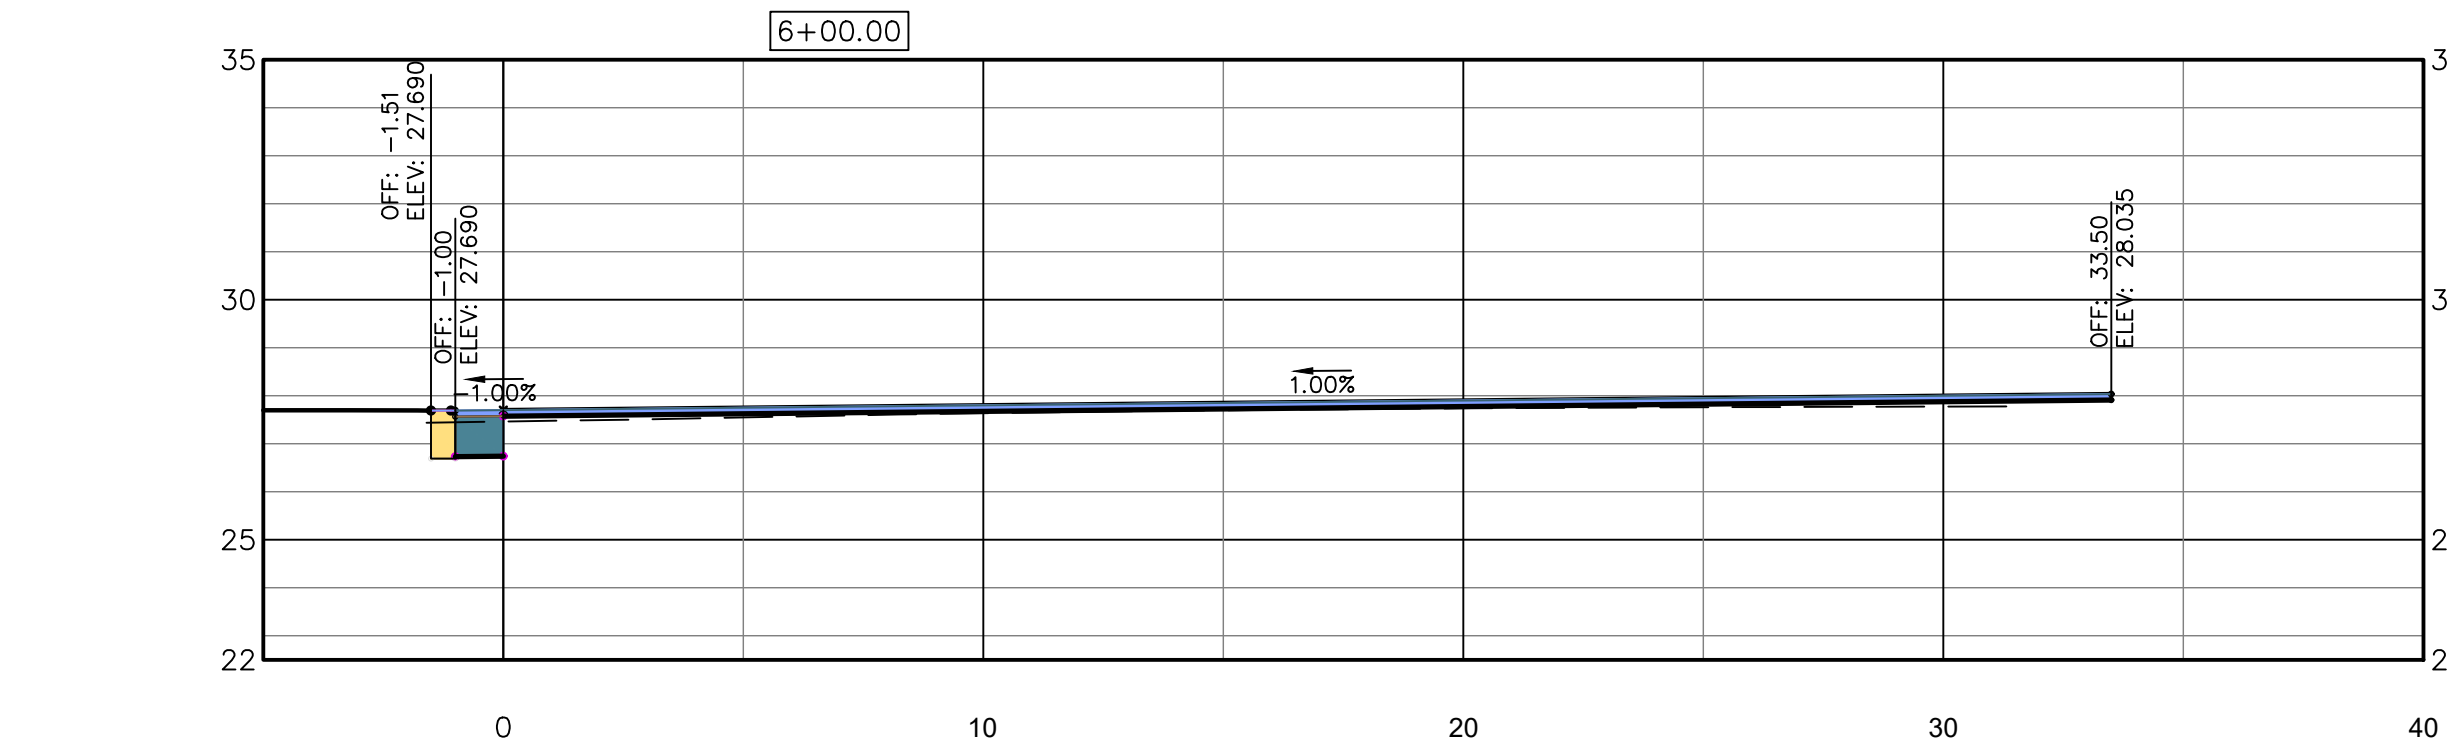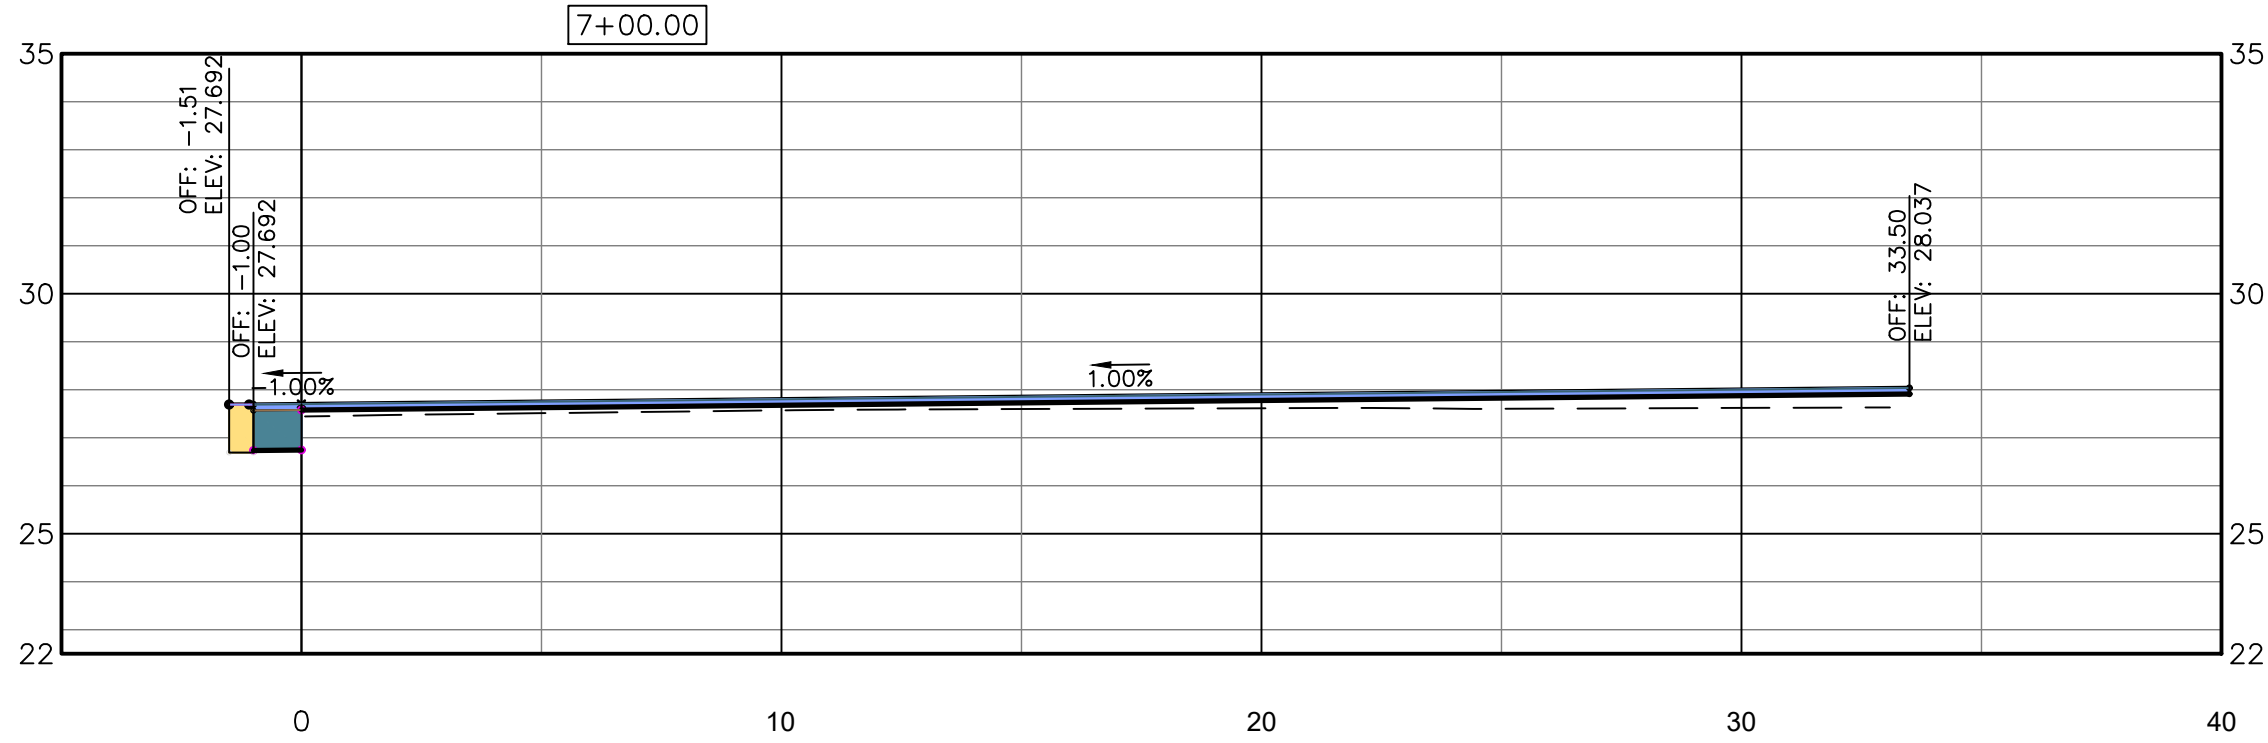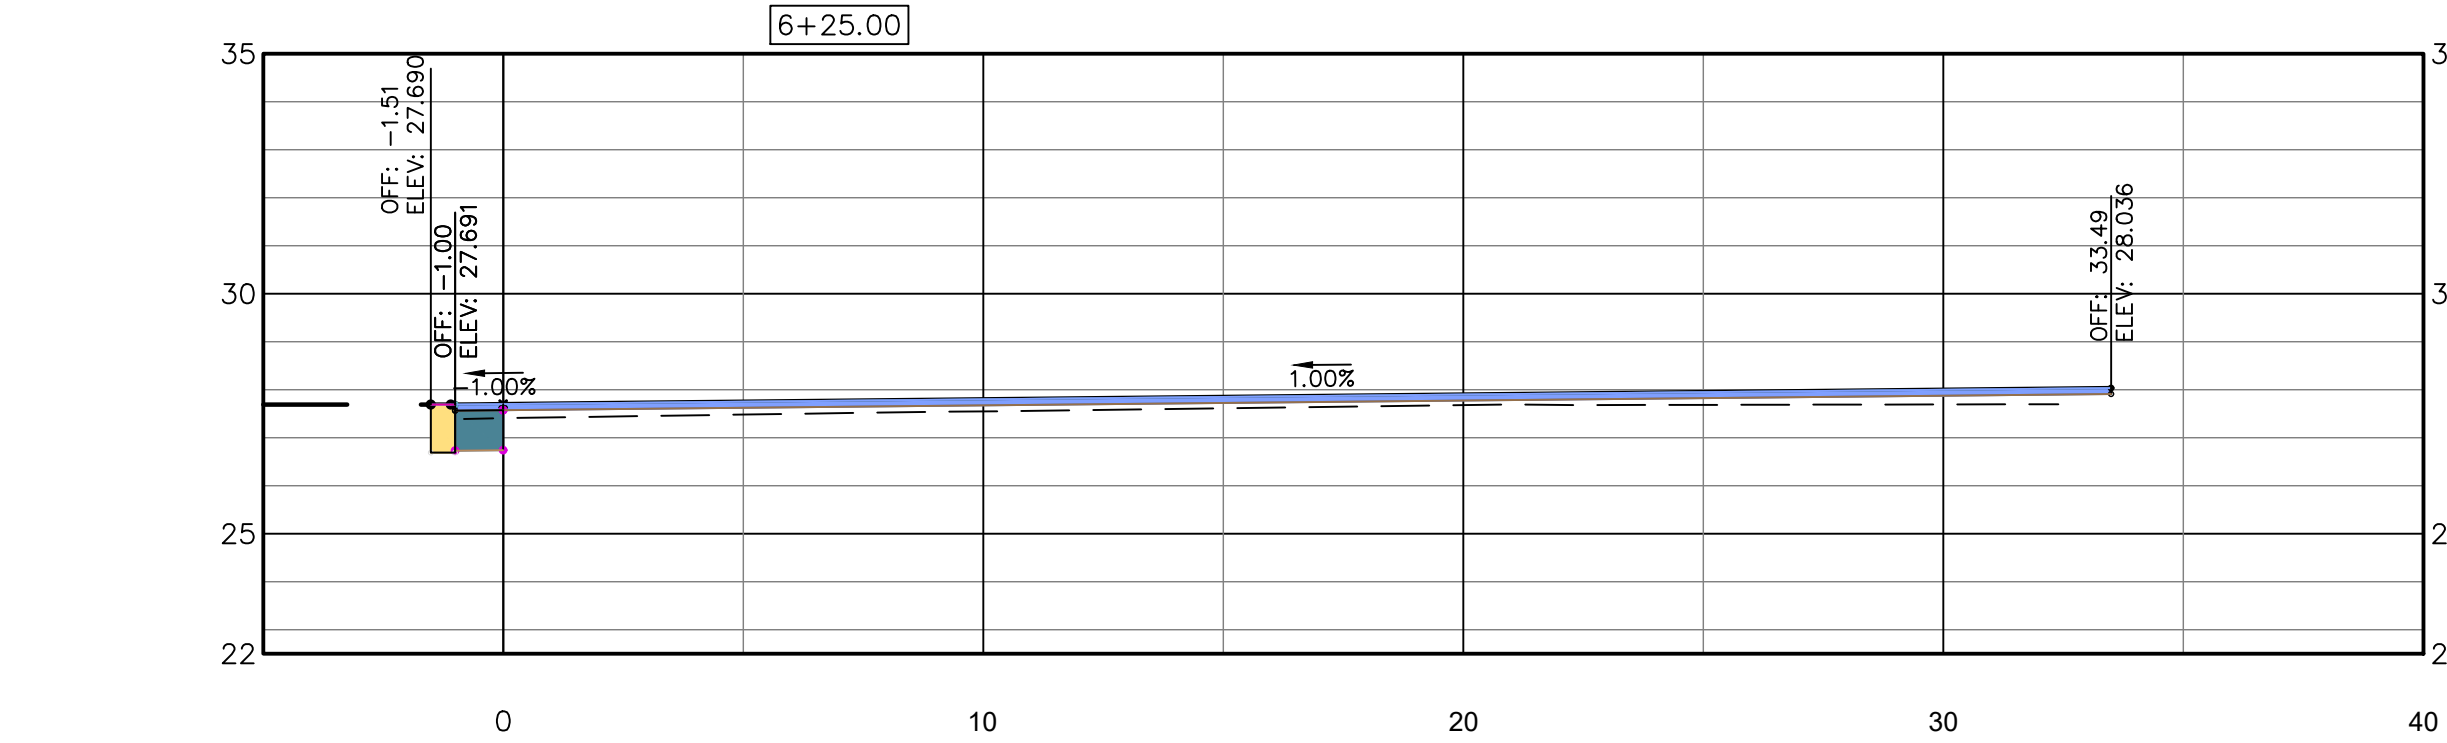

THIS DRAWING IS THE PROPERTY OF T. R. LONG ENGINEERING, P.C. AND MAY NOT BE REPRODUCED, COPIED, OR TRANSMITTED IN ANY MANNER WITHOUT THE WRITTEN PERMISSION OF T. R. LONG ENGINEERING, P.C. THE CONTRACTOR SHALL VERIFY ALL DIMENSIONS CONTAINED WITHIN THIS SET OF DOCUMENTS AND SHALL REPORT ANY DISCREPANCIES TO T. R. LONG ENGINEERING, P.C. FOR IMMEDIATE RESOLUTION.

GSWCC# 000002134

HINESVILLE:
114 North Commerce Street
Hinesville, Georgia 31313
(912) 365-5664
STATESBORO:
302 S Zettrower Avenue
Statesboro, Georgia 30458
(912) 335-1046



LIBERTY INDEPENDENT TROOP PARK TRACK RESURFACING FOR

SHEET NAME:
CROSS SECTIONS










REVISIONS:	
1.	
2.	
3.	
4.	
5.	
6.	
7.	
8.	
9.	
10.	

INITIAL DATE: 7/16/2026
DRAWN BY: TRL
CHECKED BY: TRL
PROJECT #: 2018-84-001

SHEET NUMBER:

C4.5

Drawing File: C:\ACTIVE PROJECTS\2018-84-001-UTP Track Rubberized Surface\900-DRAWINGS\DWG\CONSTR\2018-84-001-XSCT.dwg
Plotted Date: Sep 28, 2026 4:34pm

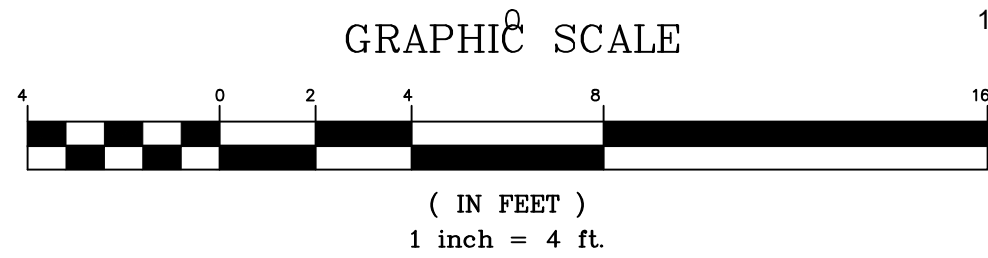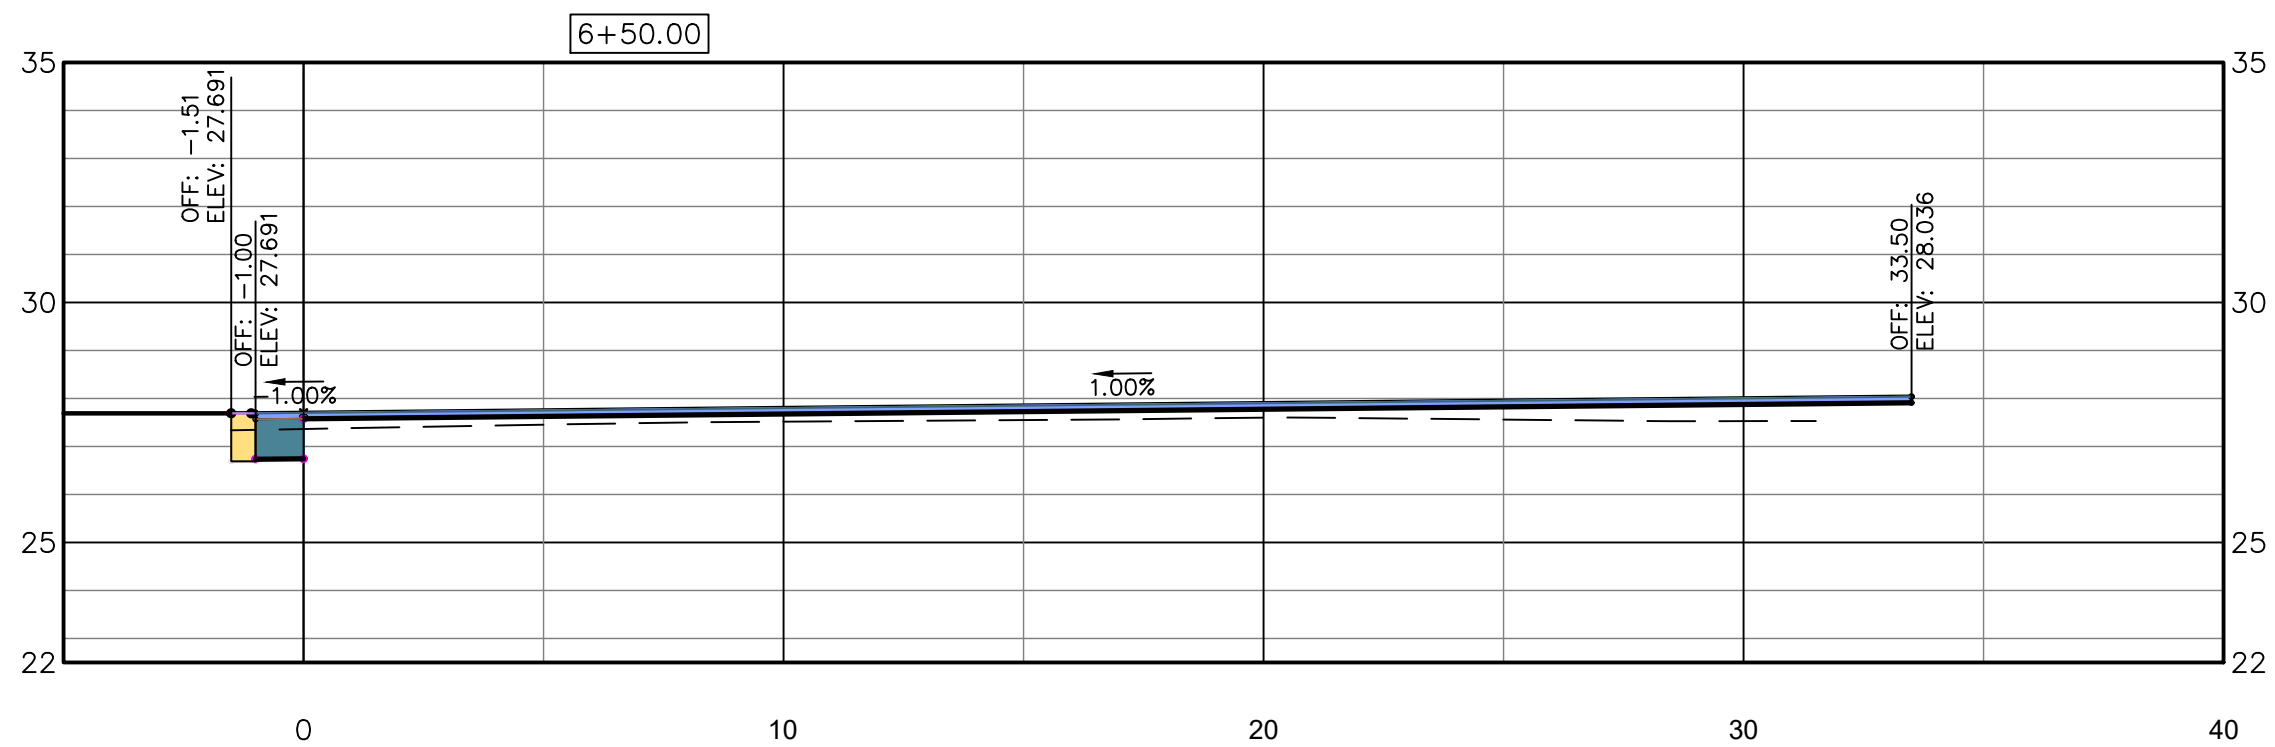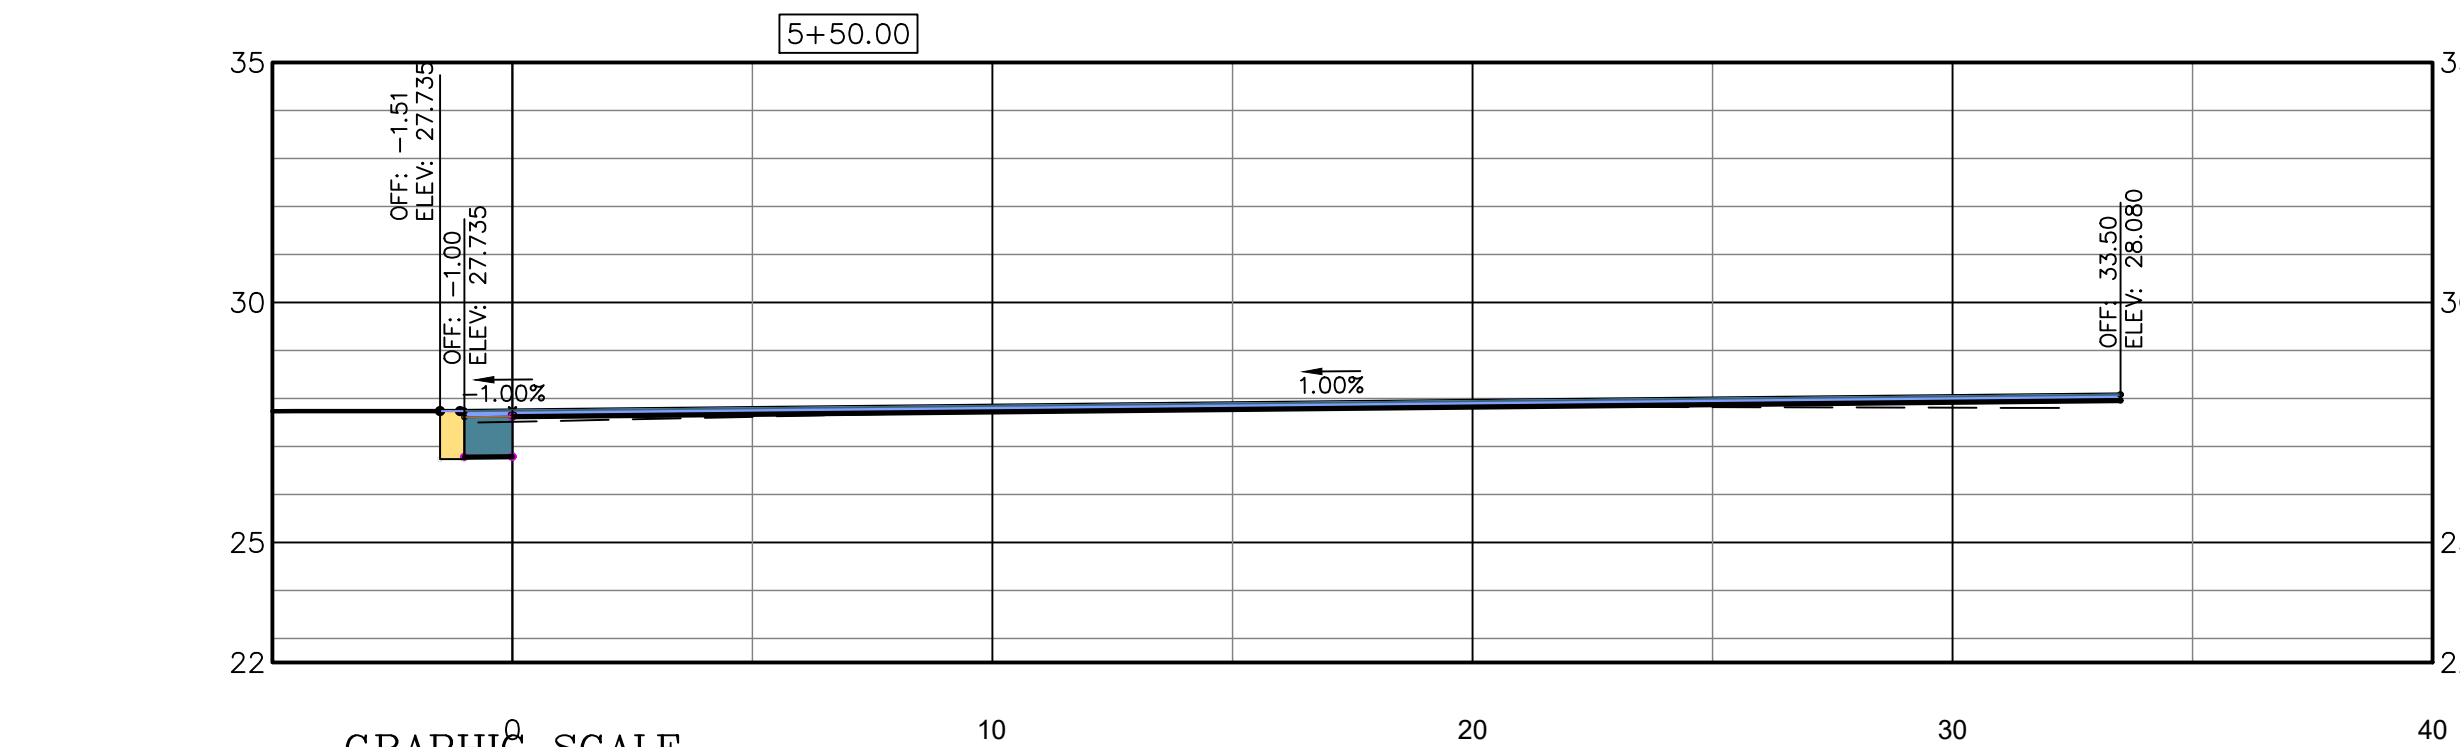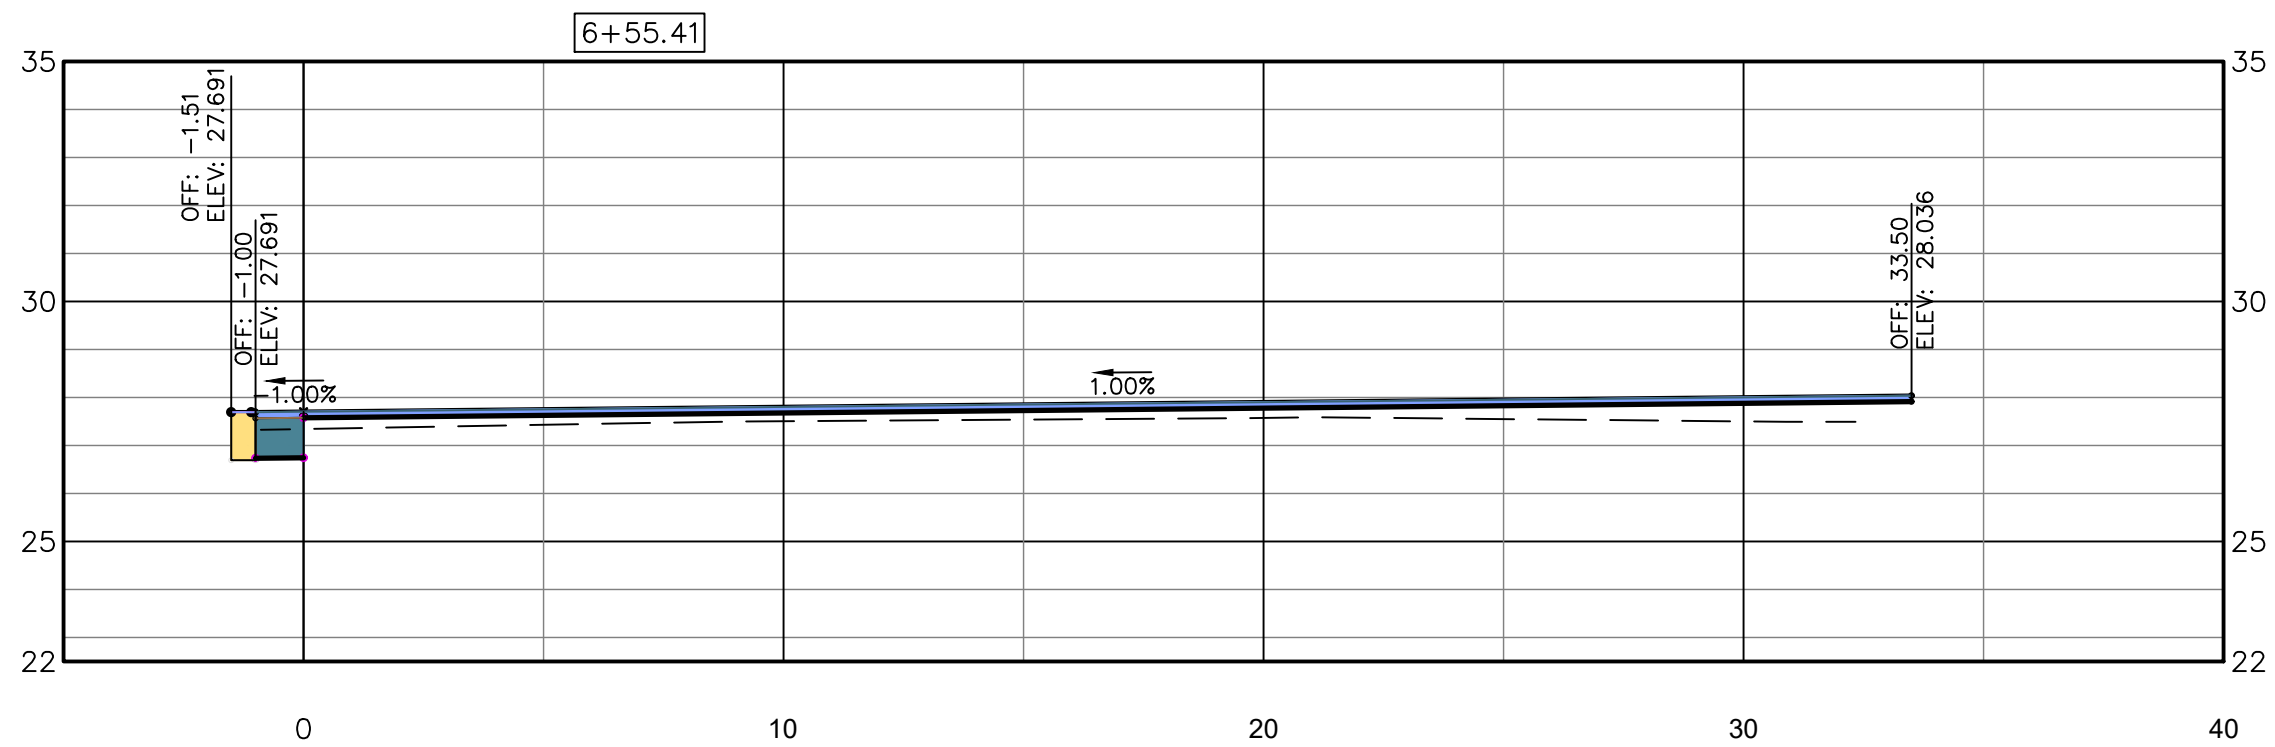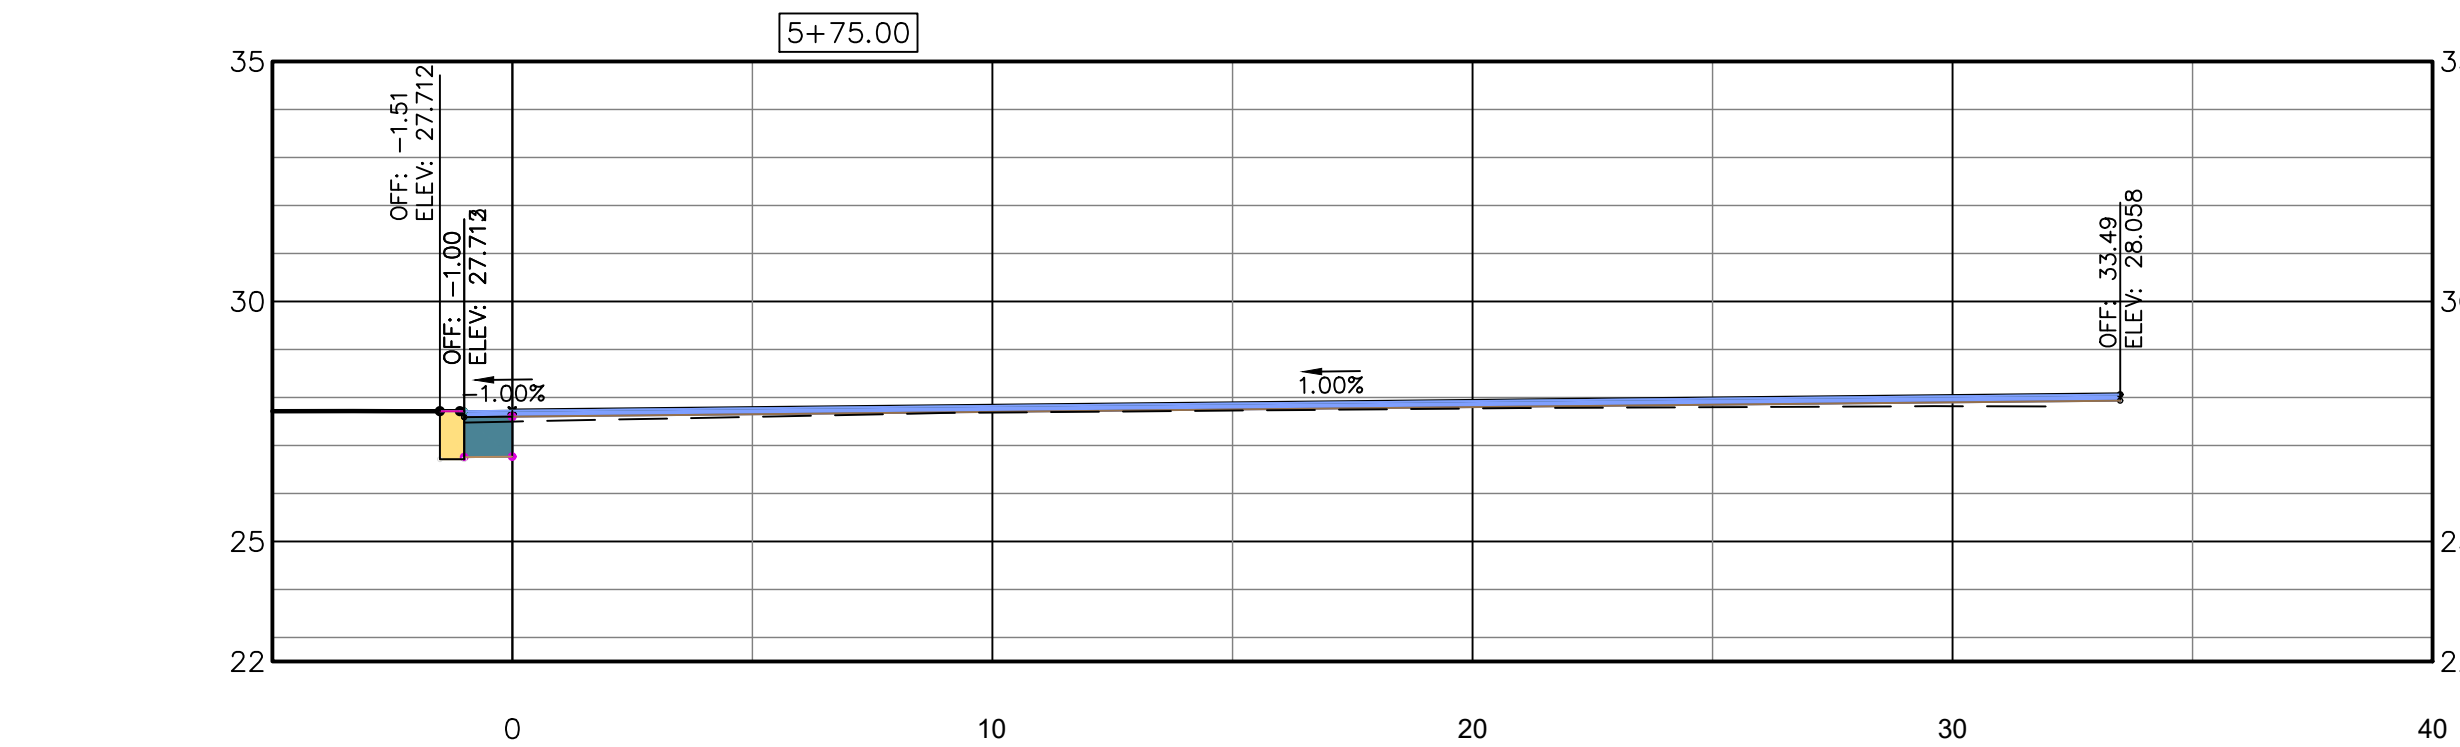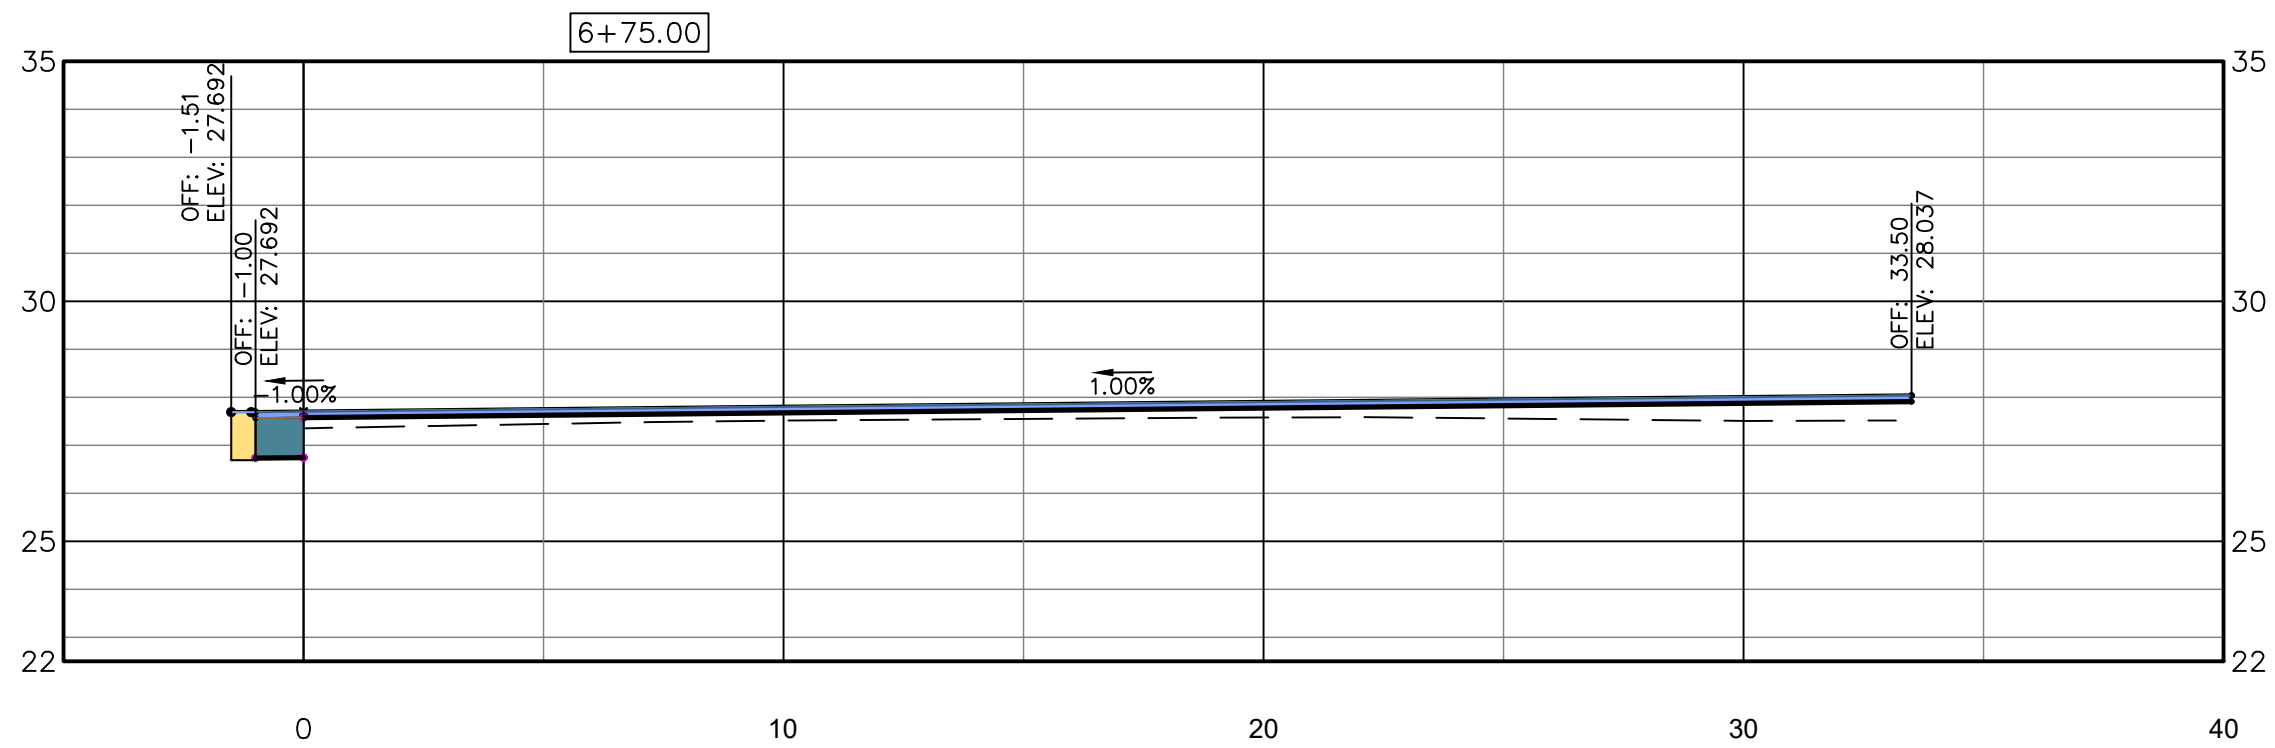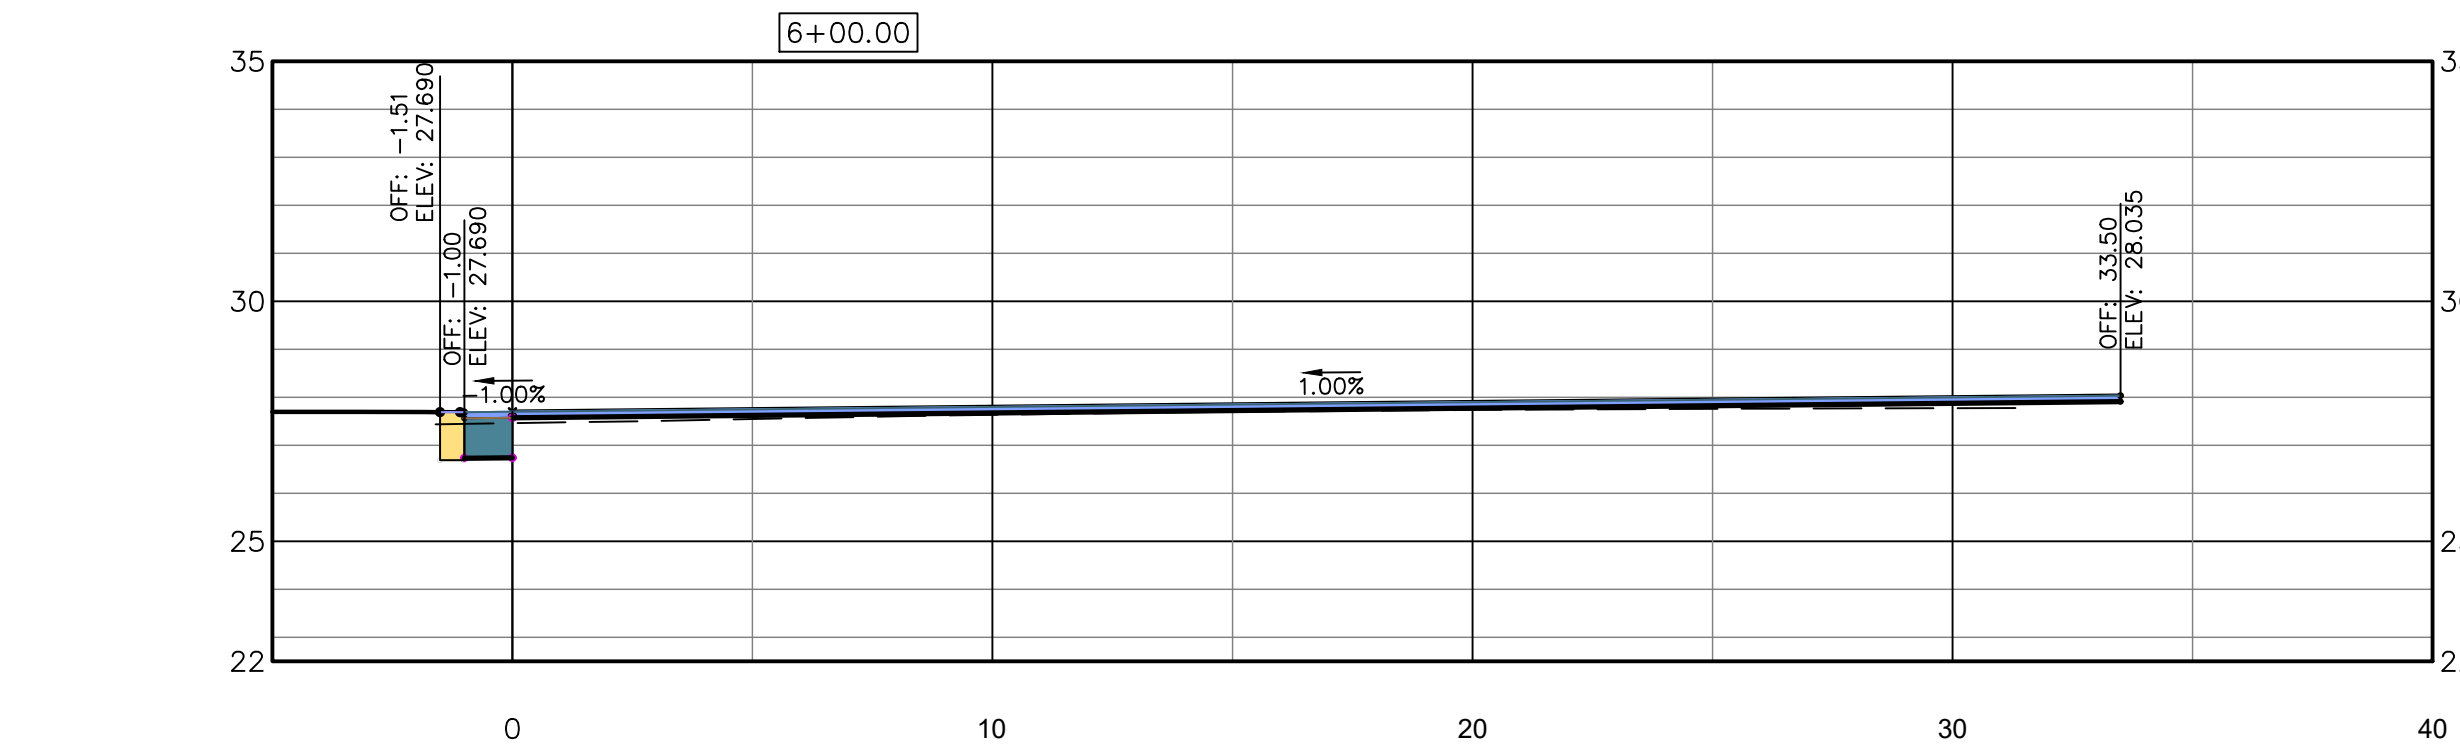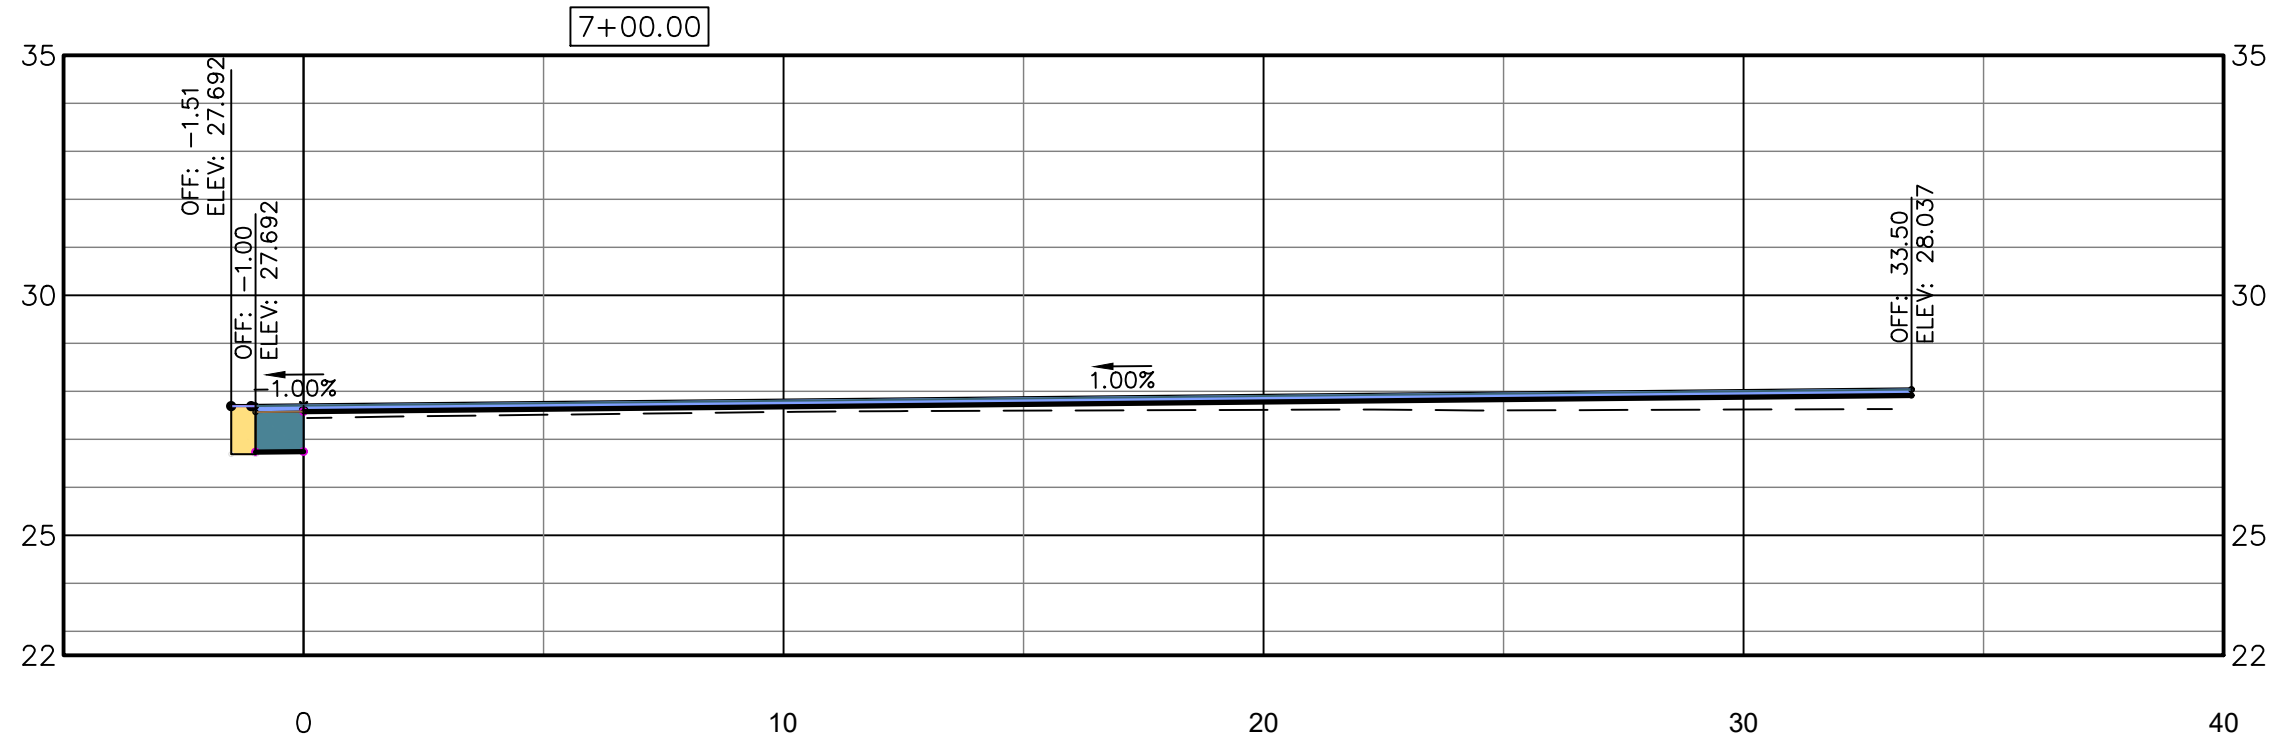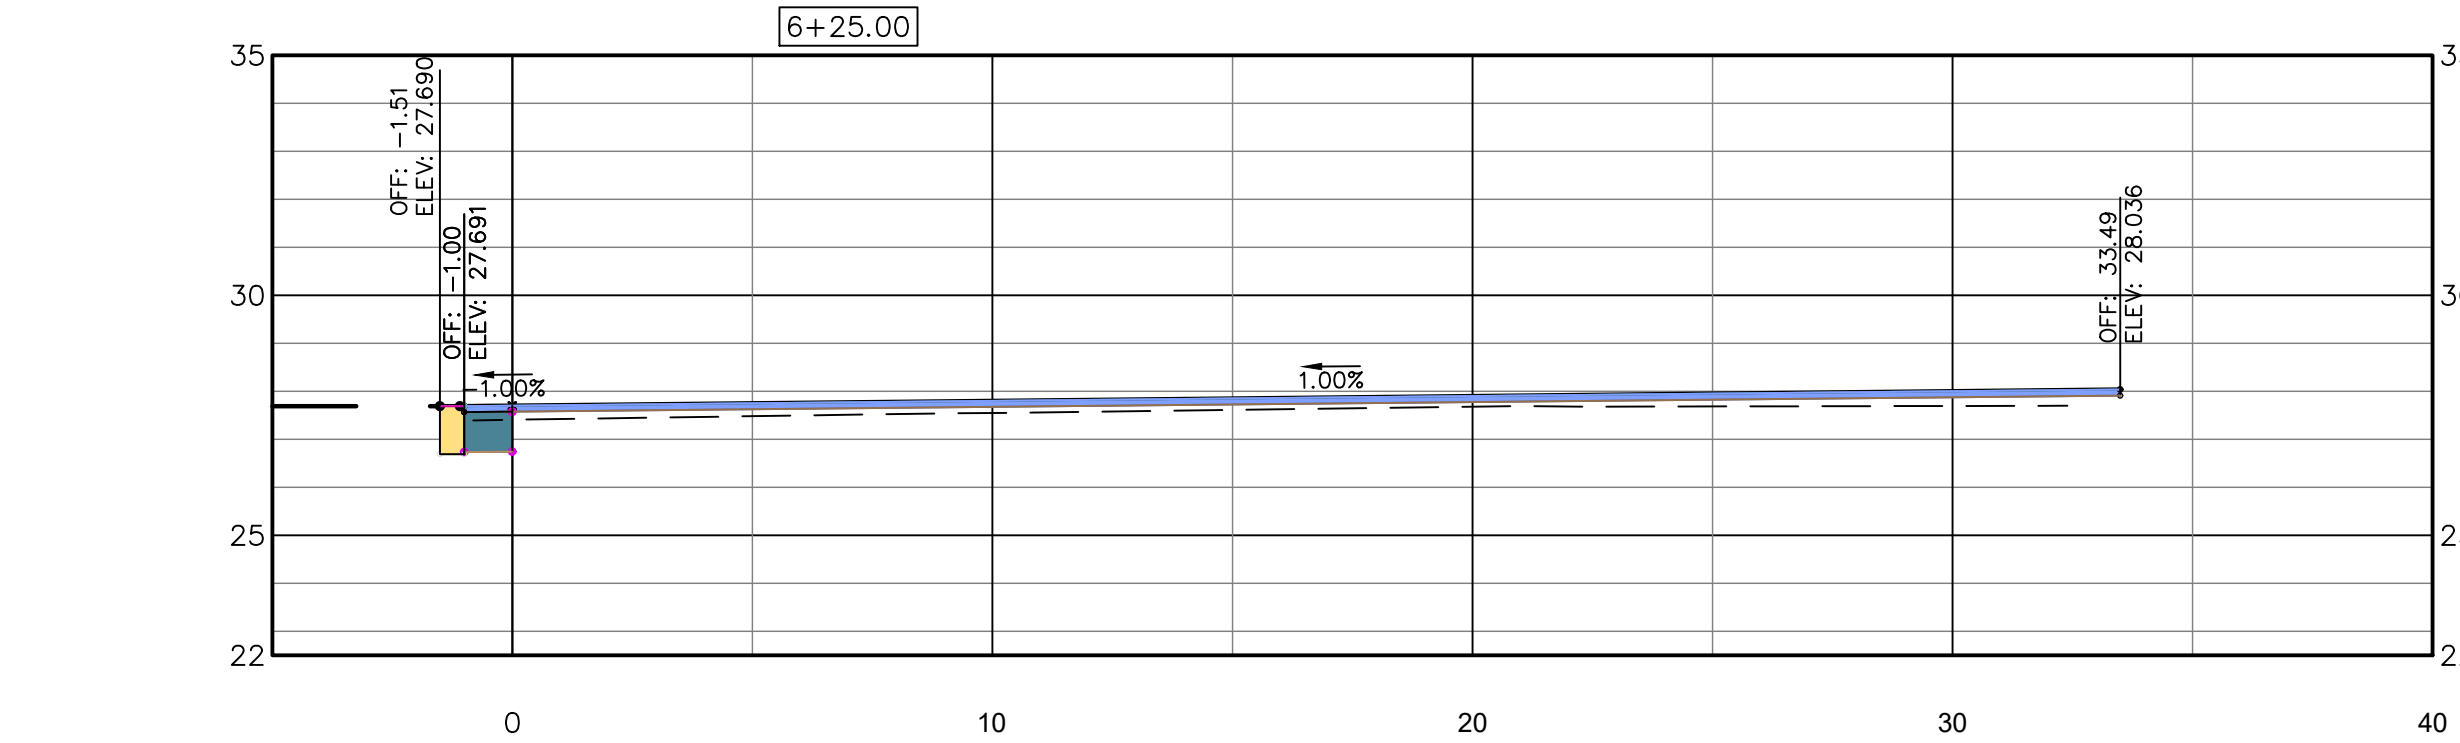

THIS DRAWING IS THE PROPERTY OF T. R. LONG ENGINEERING, P.C. AND MAY NOT BE REPRODUCED, COPIED, OR TRANSMITTED IN ANY MANNER WITHOUT THE WRITTEN PERMISSION OF T. R. LONG ENGINEERING, P.C.

THE CONTRACTOR SHALL VERIFY ALL DIMENSIONS CONTAINED WITHIN THIS SET OF DOCUMENTS AND SHALL REPORT ANY DISCREPANCIES TO T. R. LONG ENGINEERING, P.C. FOR IMMEDIATE RESOLUTION.

GSWCC# 000002134

HINESVILLE:
114 North Commerce Street
Hinesville, Georgia 31313
(912) 365-5664

STATESBORO:
302 S Zetterower Avenue
Statesboro, Georgia 30458
(912) 335-1046

www.trlongeng.com

LIBERTY INDEPENDENT TROOP
PARK TRACK RESURFACING
FOR

SHEET NAME:
CROSS SECTIONS











REVISIONS:

1.	
2.	
3.	
4.	
5.	
6.	
7.	
8.	
9.	
10.	

INITIAL DATE: 7/16/2026
DRAWN BY: TRL
CHECKED BY: TRL
PROJECT #: 2018-84-001

SHEET NUMBER:
C4.6

Drawing File: C:\ACTIVE PROJECTS\2018-84-001- UTP Track Rubberized Surface\900-DRAWINGS\DWG\CONSTR\2018-84-001.XSCT.dwg
Plotted Date: Sep 28, 2026 - 4:34pm

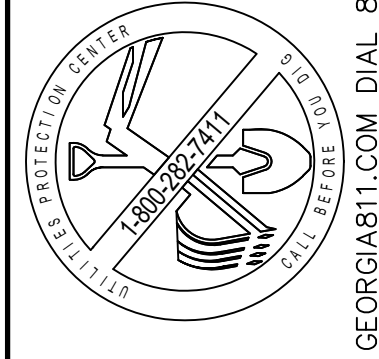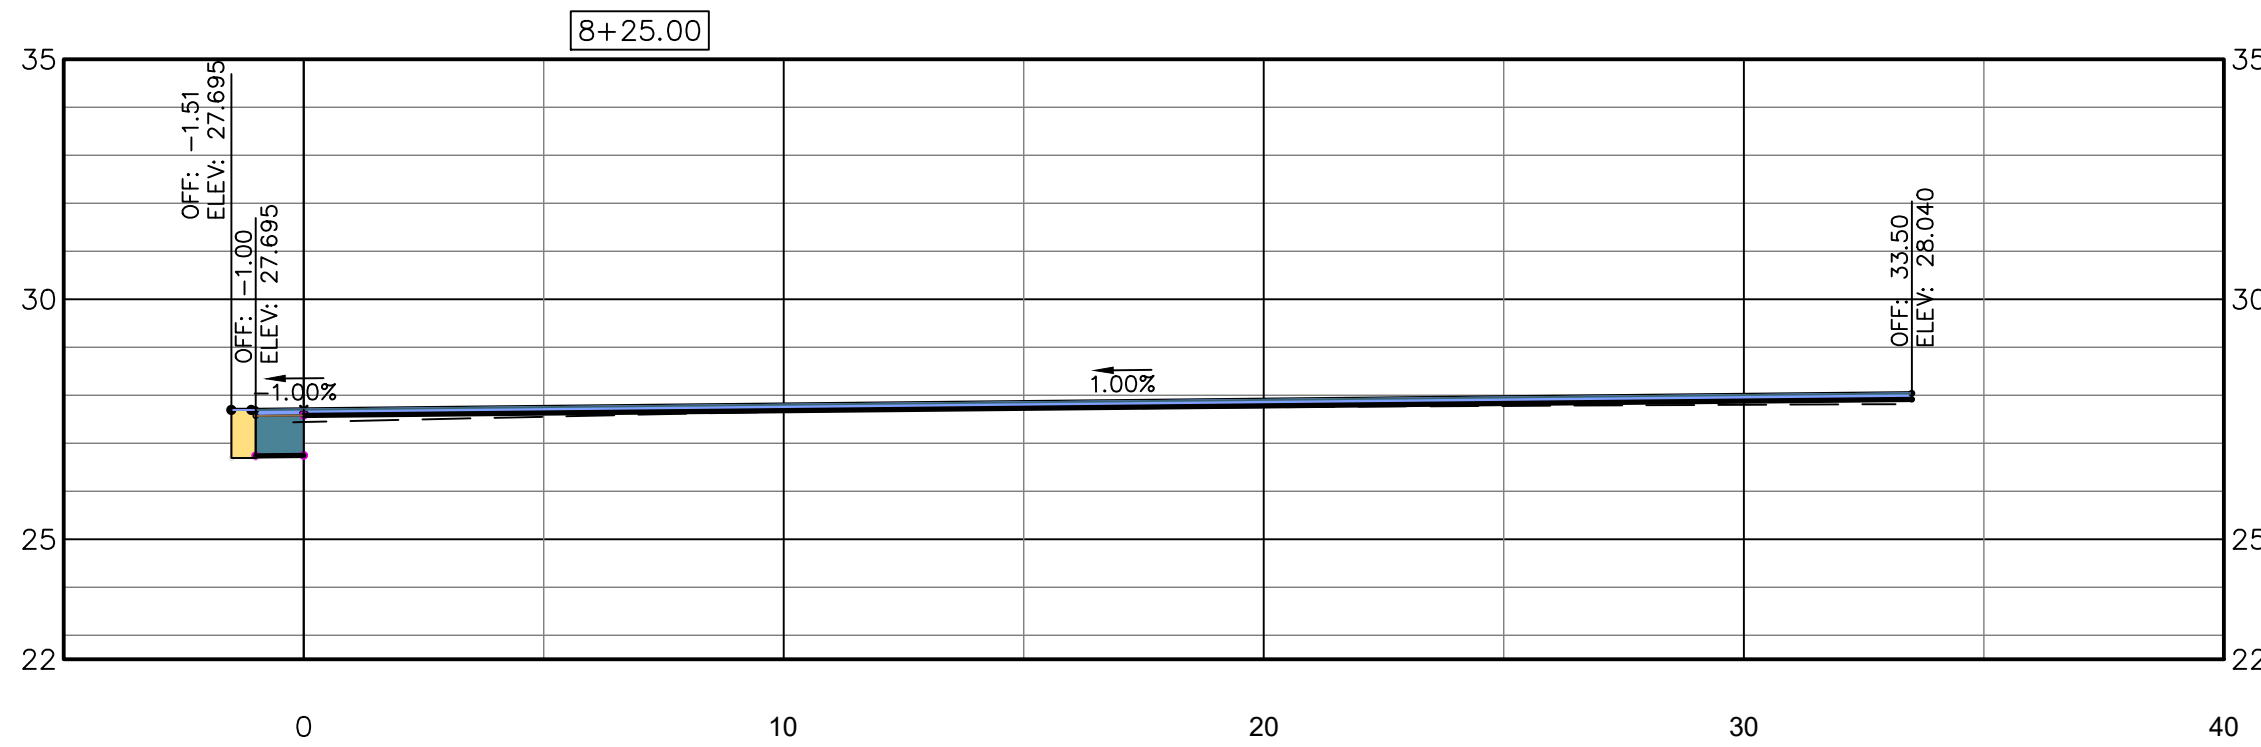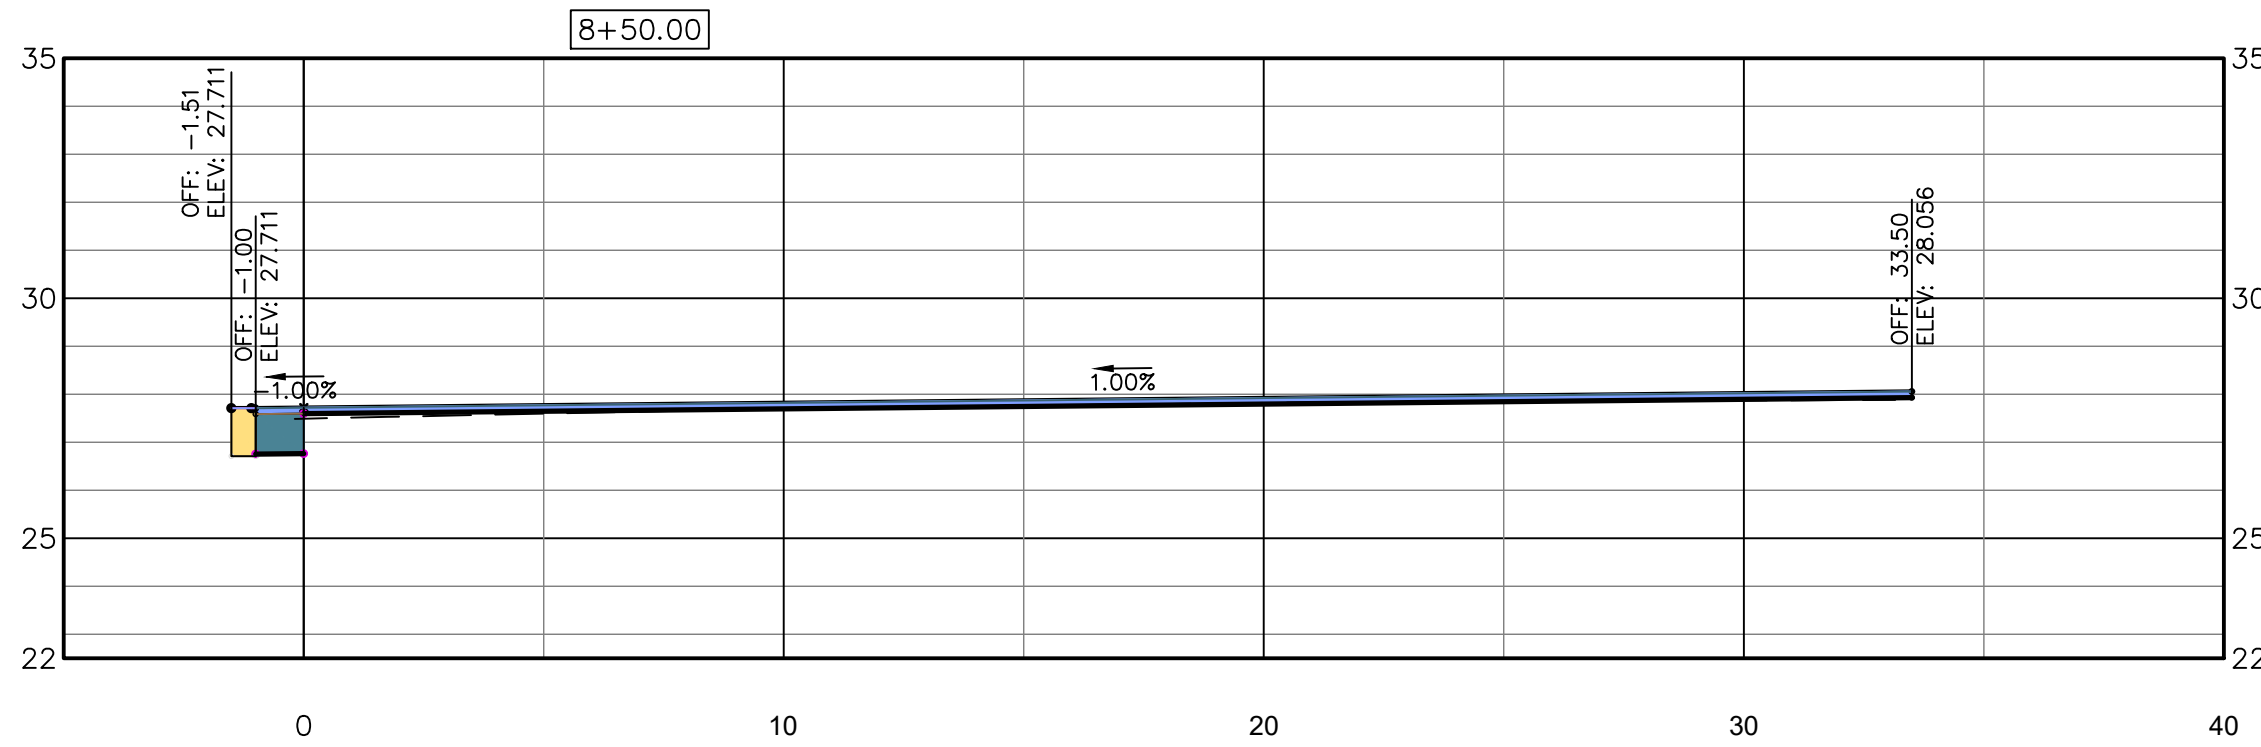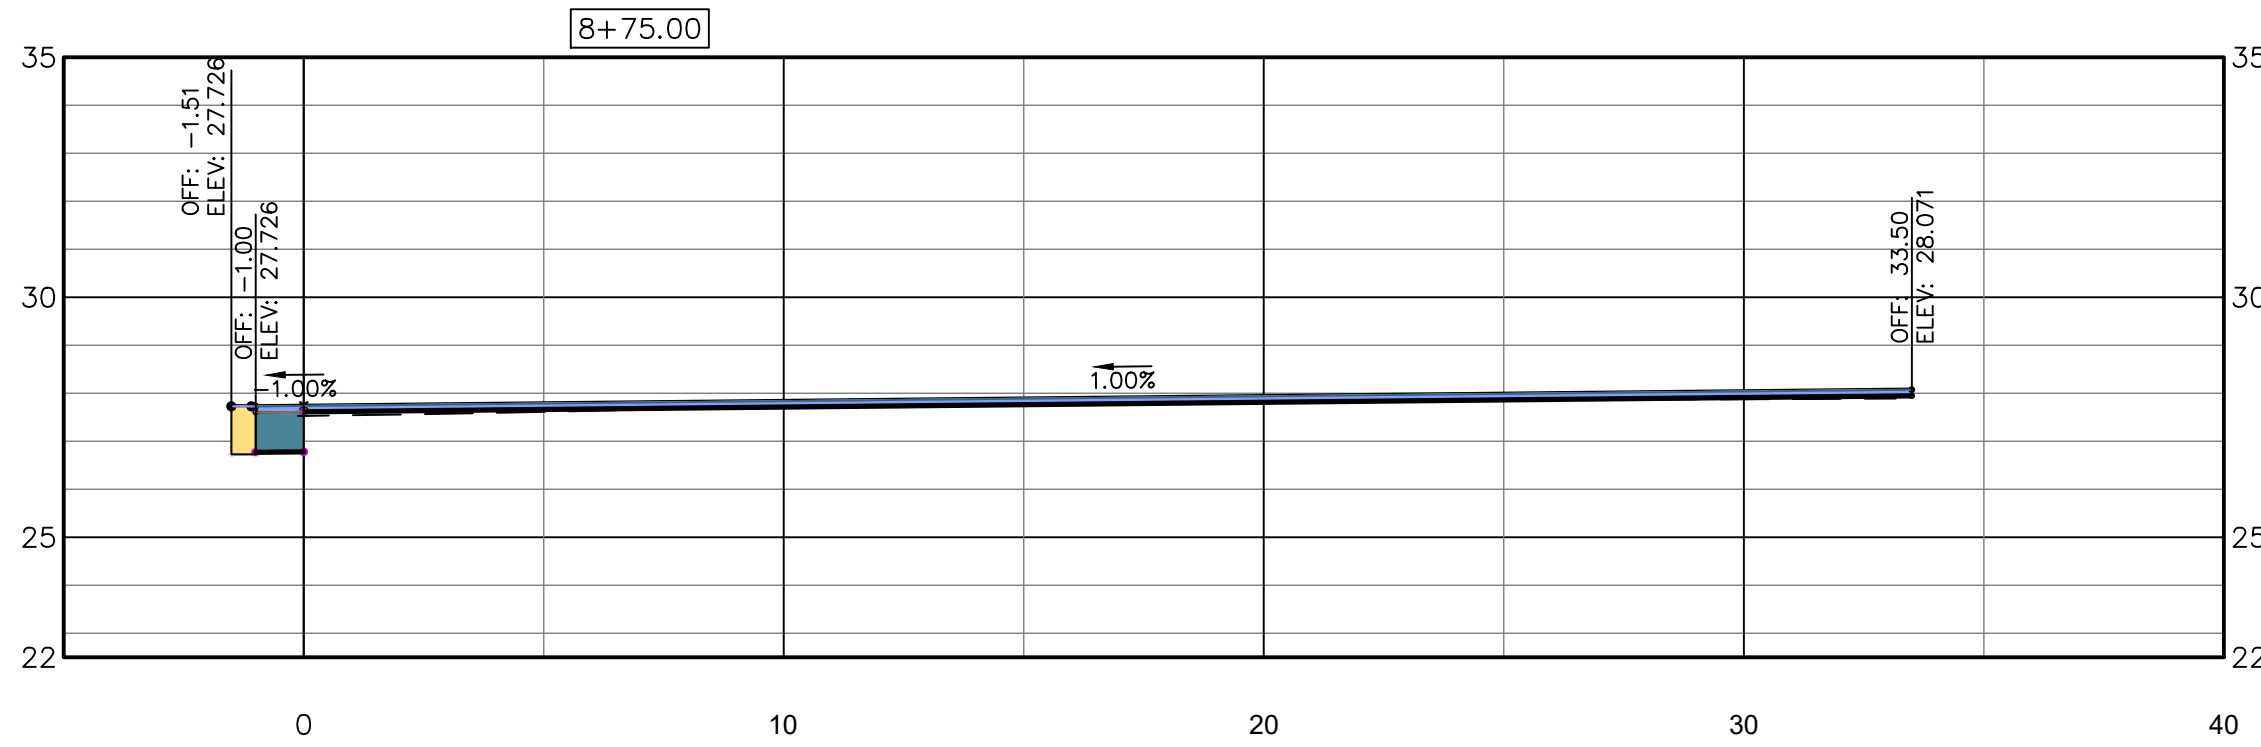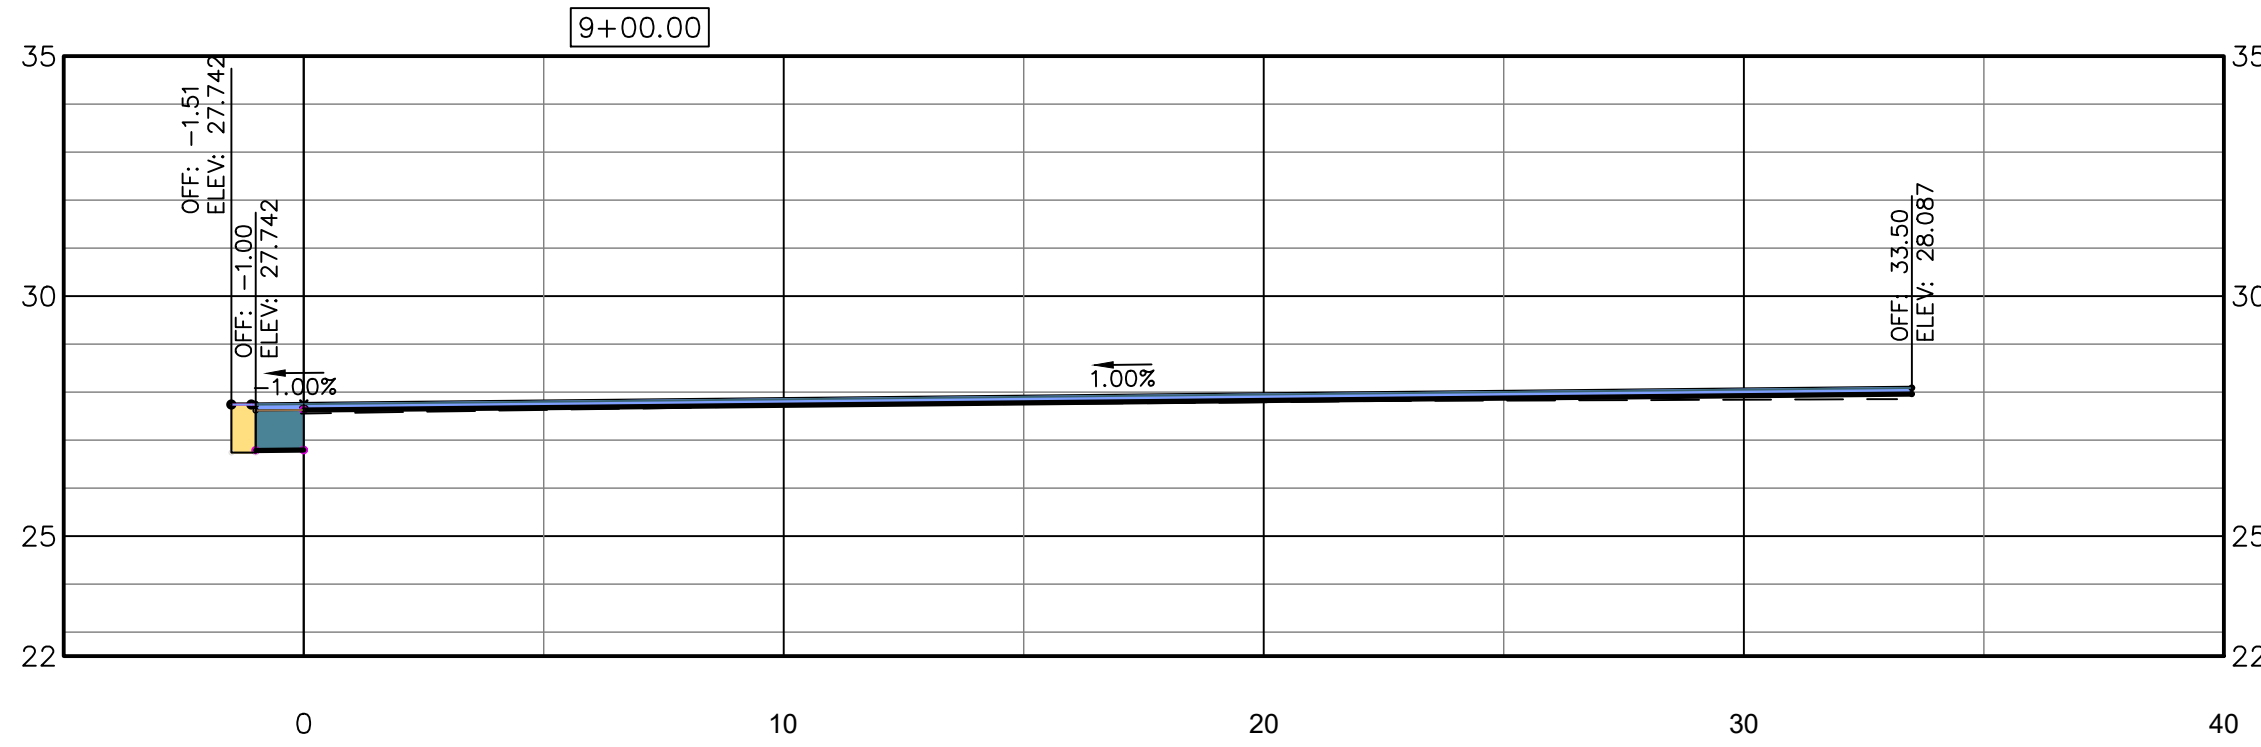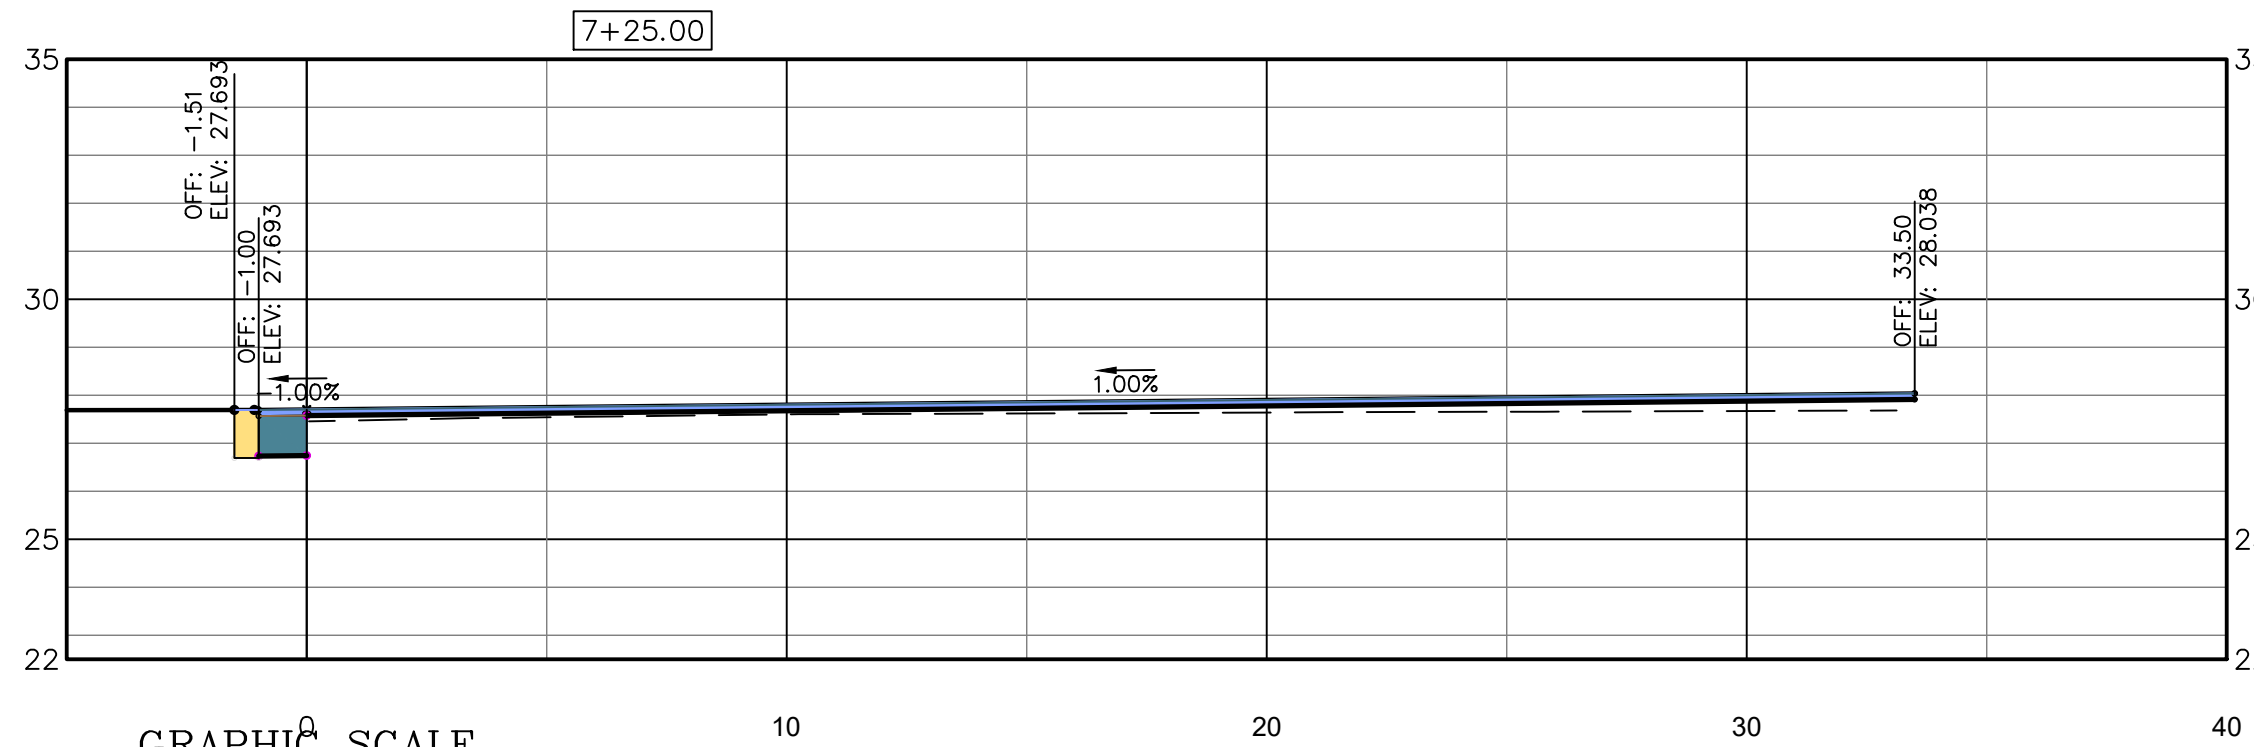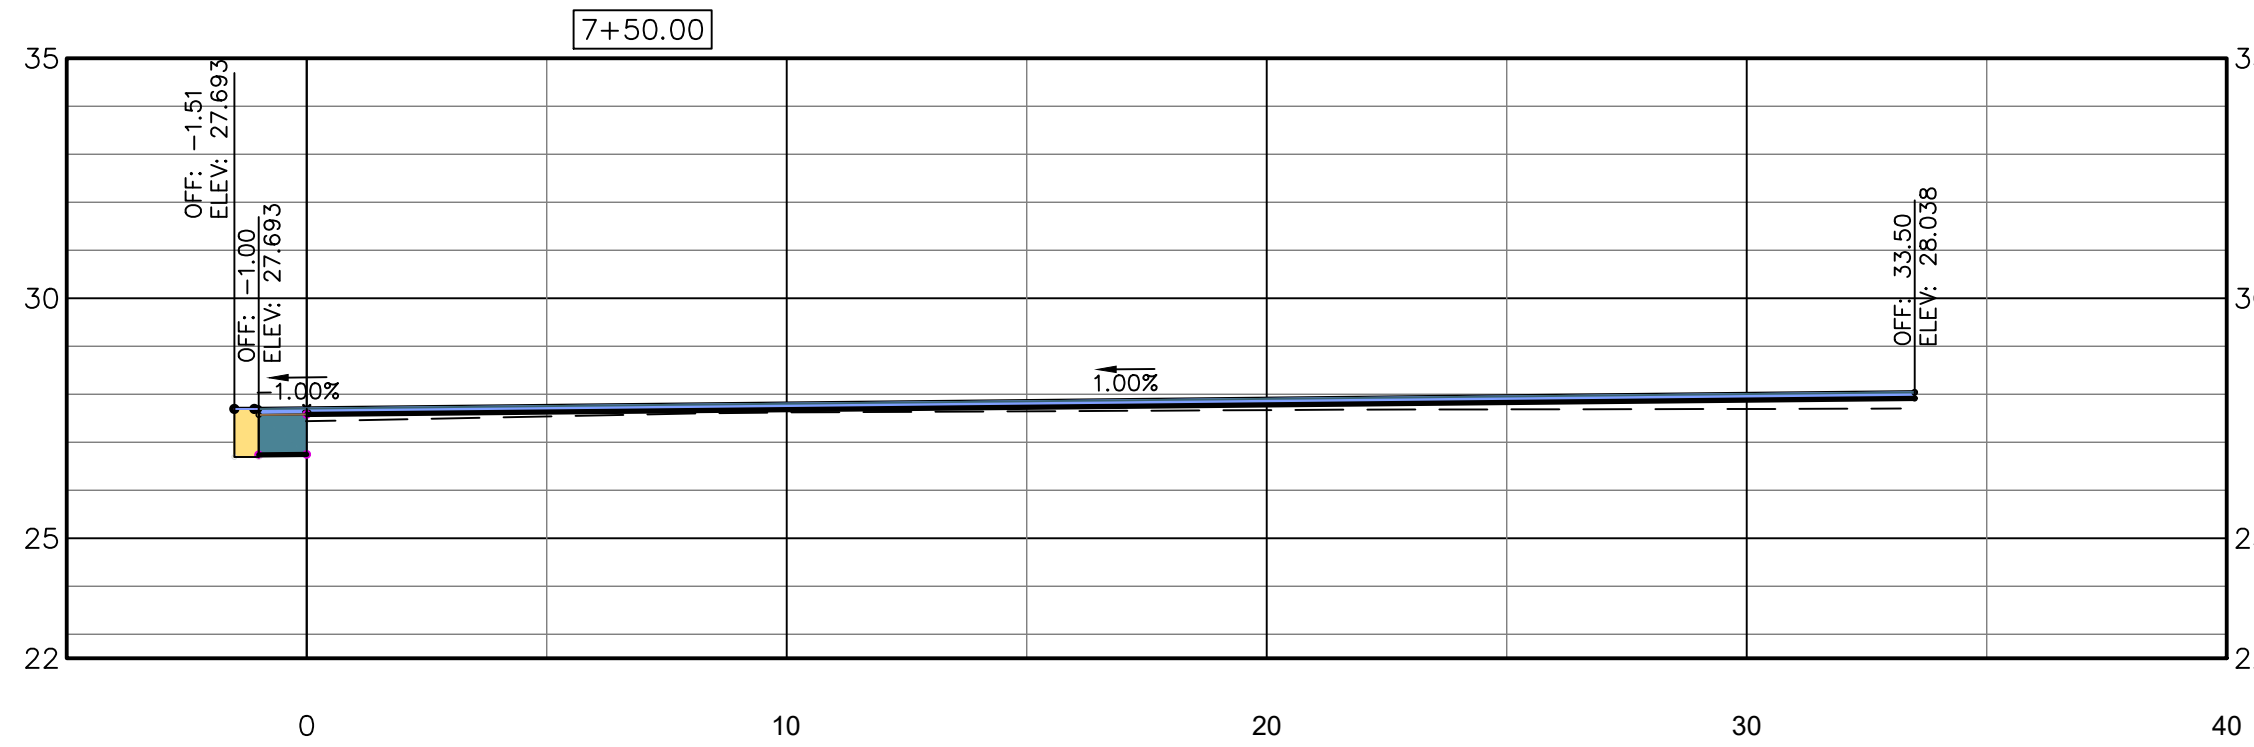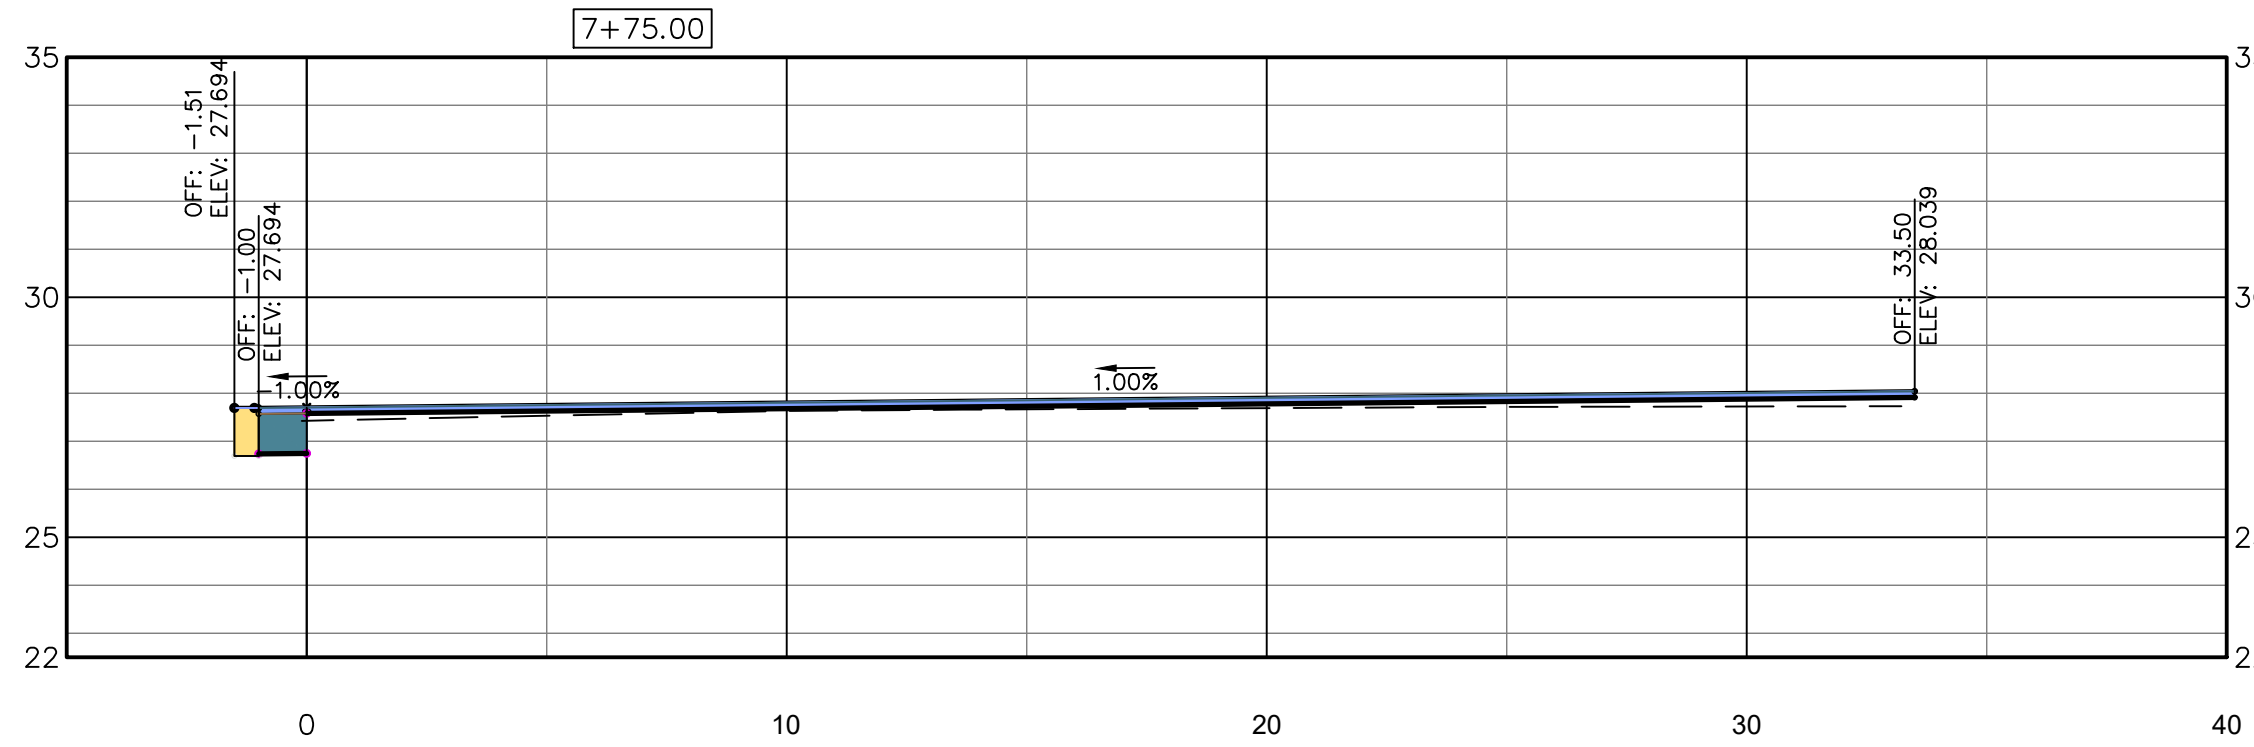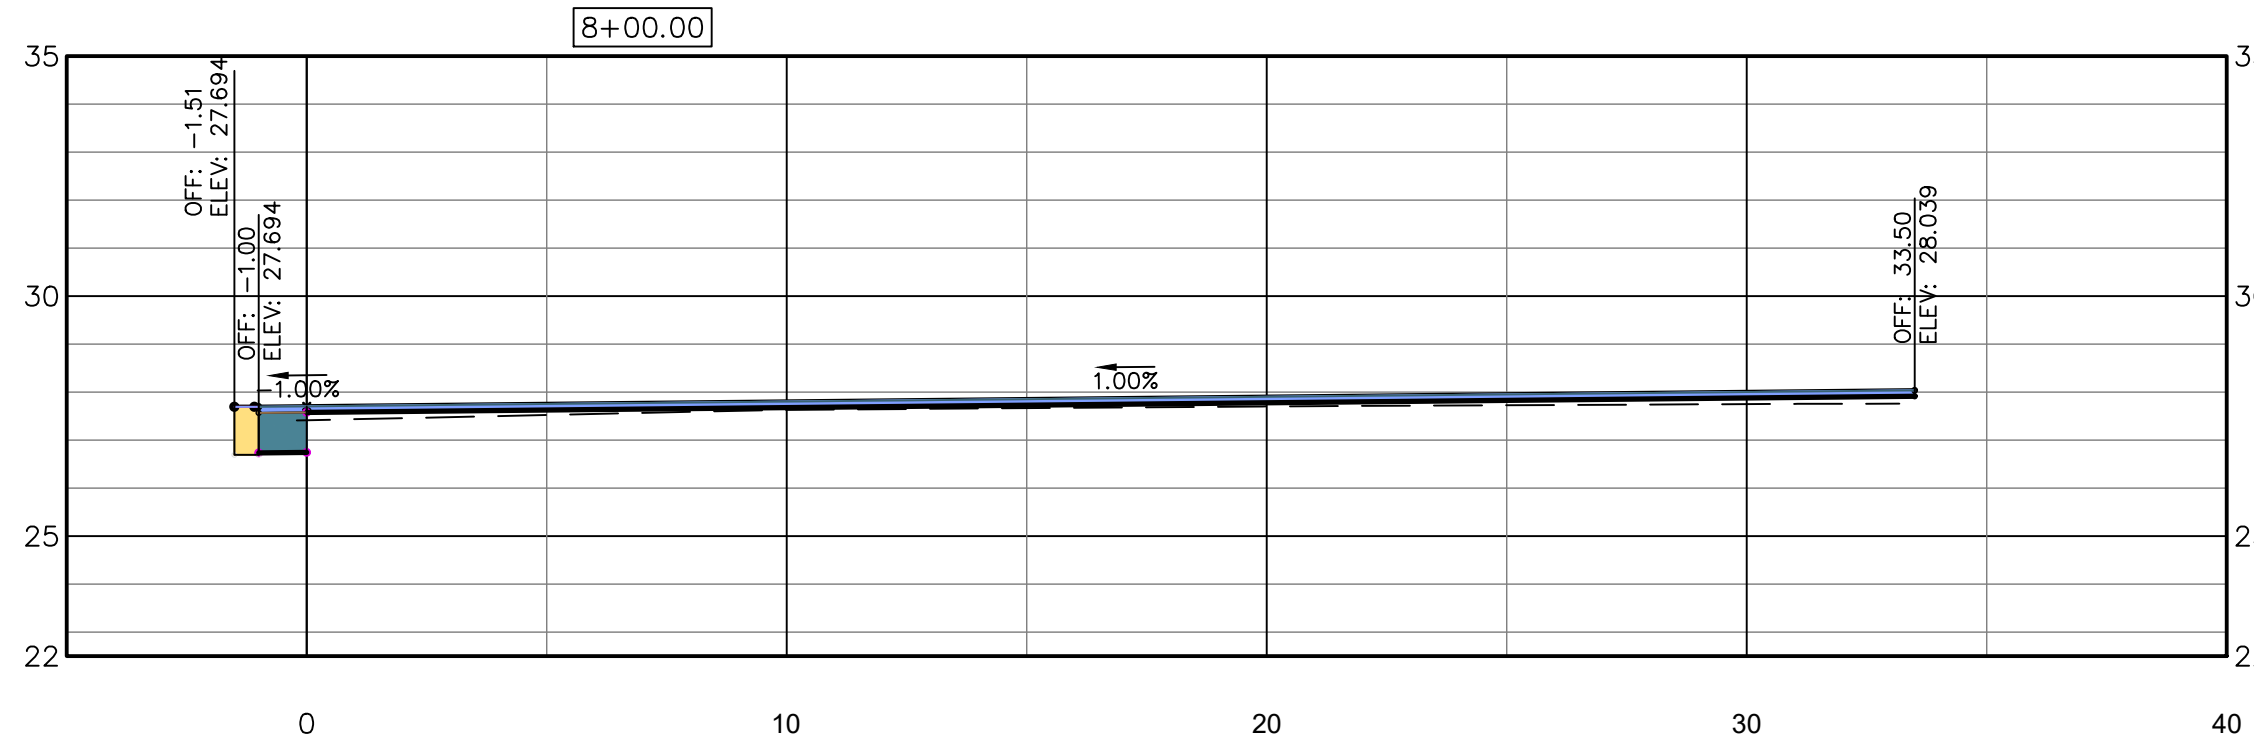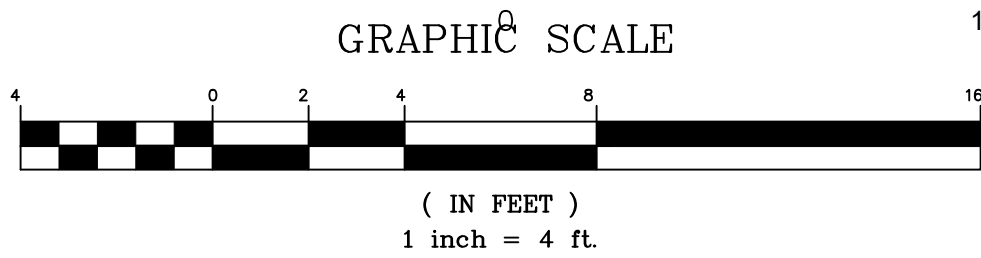

THIS DRAWING IS THE PROPERTY OF T. R. LONG ENGINEERING, P.C. AND MAY NOT BE REPRODUCED, COPIED, OR USED IN ANY MANNER WITHOUT THE WRITTEN PERMISSION OF T. R. LONG ENGINEERING, P.C. THE CONTRACTOR SHALL VERIFY ALL DIMENSIONS CONTAINED WITHIN THIS SET OF DOCUMENTS AND SHALL REPORT ANY DISCREPANCIES TO T. R. LONG ENGINEERING, P.C. FOR IMMEDIATE RESOLUTION.

HINESVILLE:
114 North Commerce Street
Hinesville, Georgia 31313
(912) 365-5664

STATESBORO:
302 S Zettrower Avenue
Statesboro, Georgia 30458
(912) 335-1046



LIBERTY INDEPENDENT TROOP PARK TRACK RESURFACING FOR

SHEET NAME:
CROSS SECTIONS

REVISIONS:	
1.	
2.	
3.	
4.	
5.	
6.	
7.	
8.	
9.	
10.	

INITIAL DATE: 7/16/2026
DRAWN BY: TRL
CHECKED BY: TRL
PROJECT #: 2018-84-001











SHEET NUMBER:

C4.7

TAX PARCEL NUMBER: CITY, COUNTY, STATE

GSWCC# 000002134

GEORGIA811.COM DIAL 811

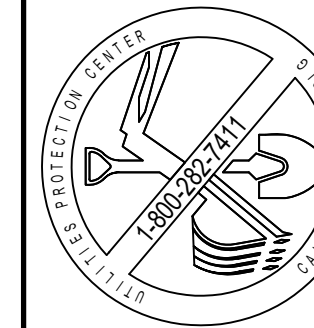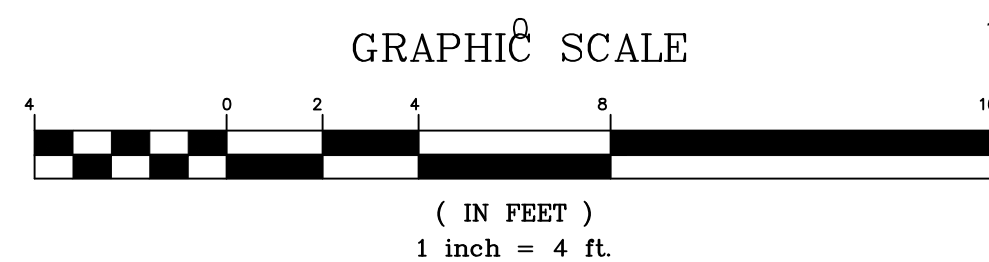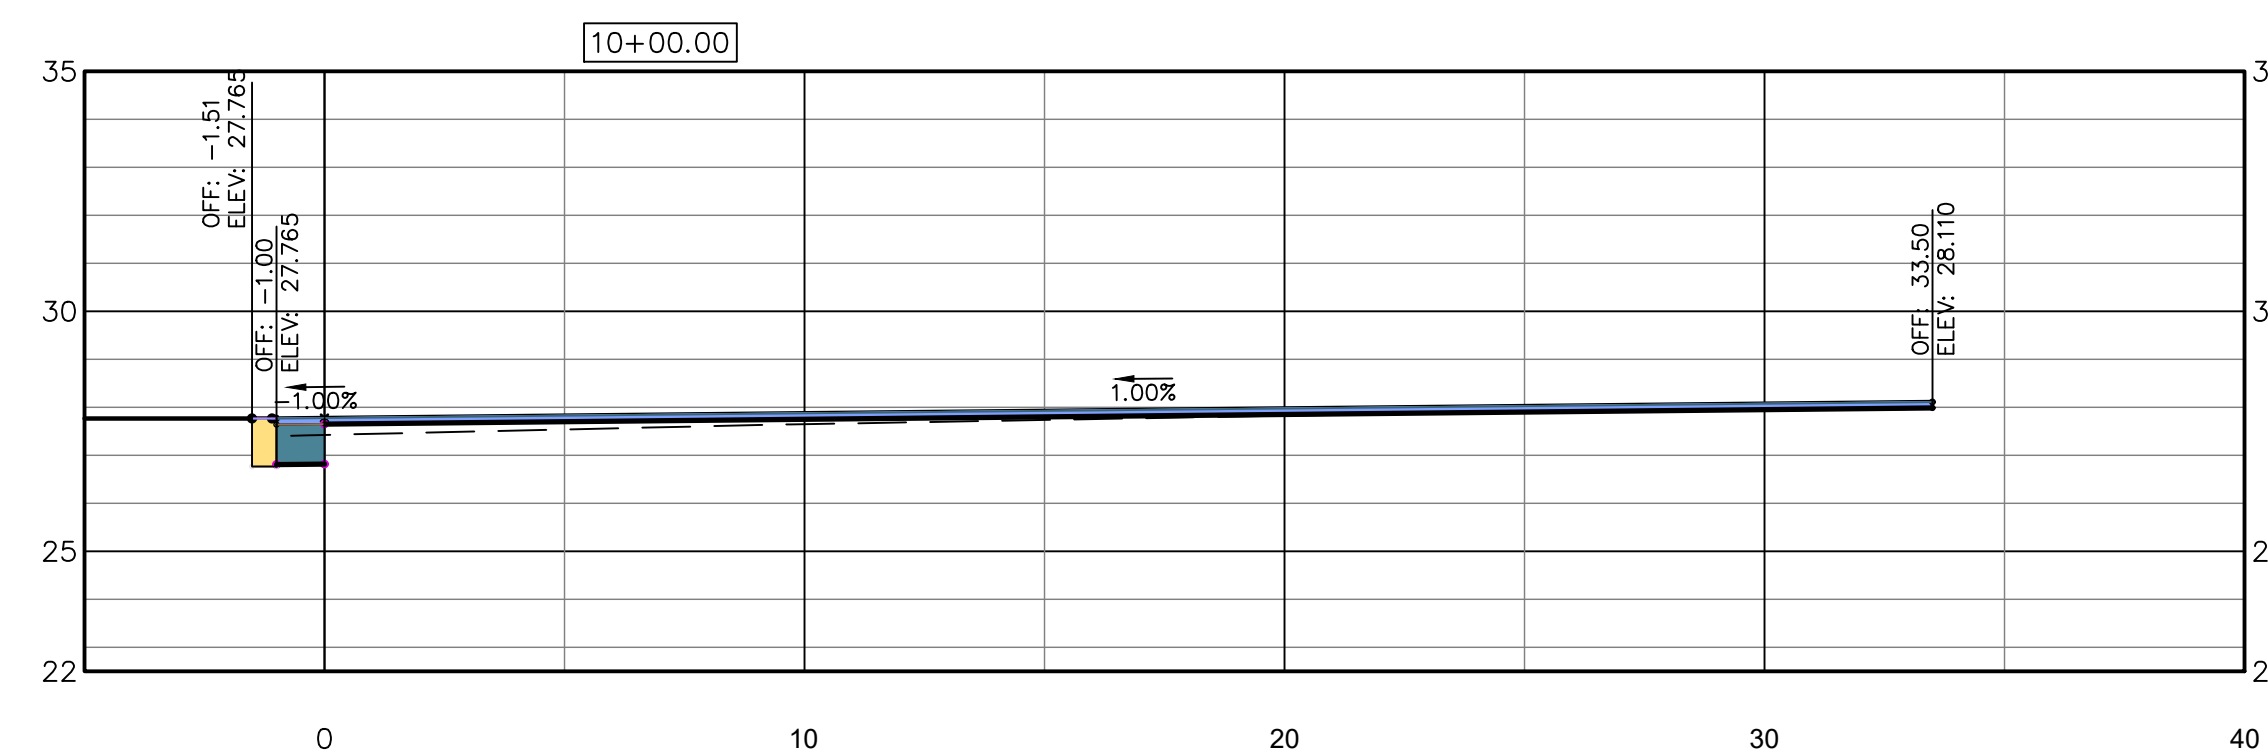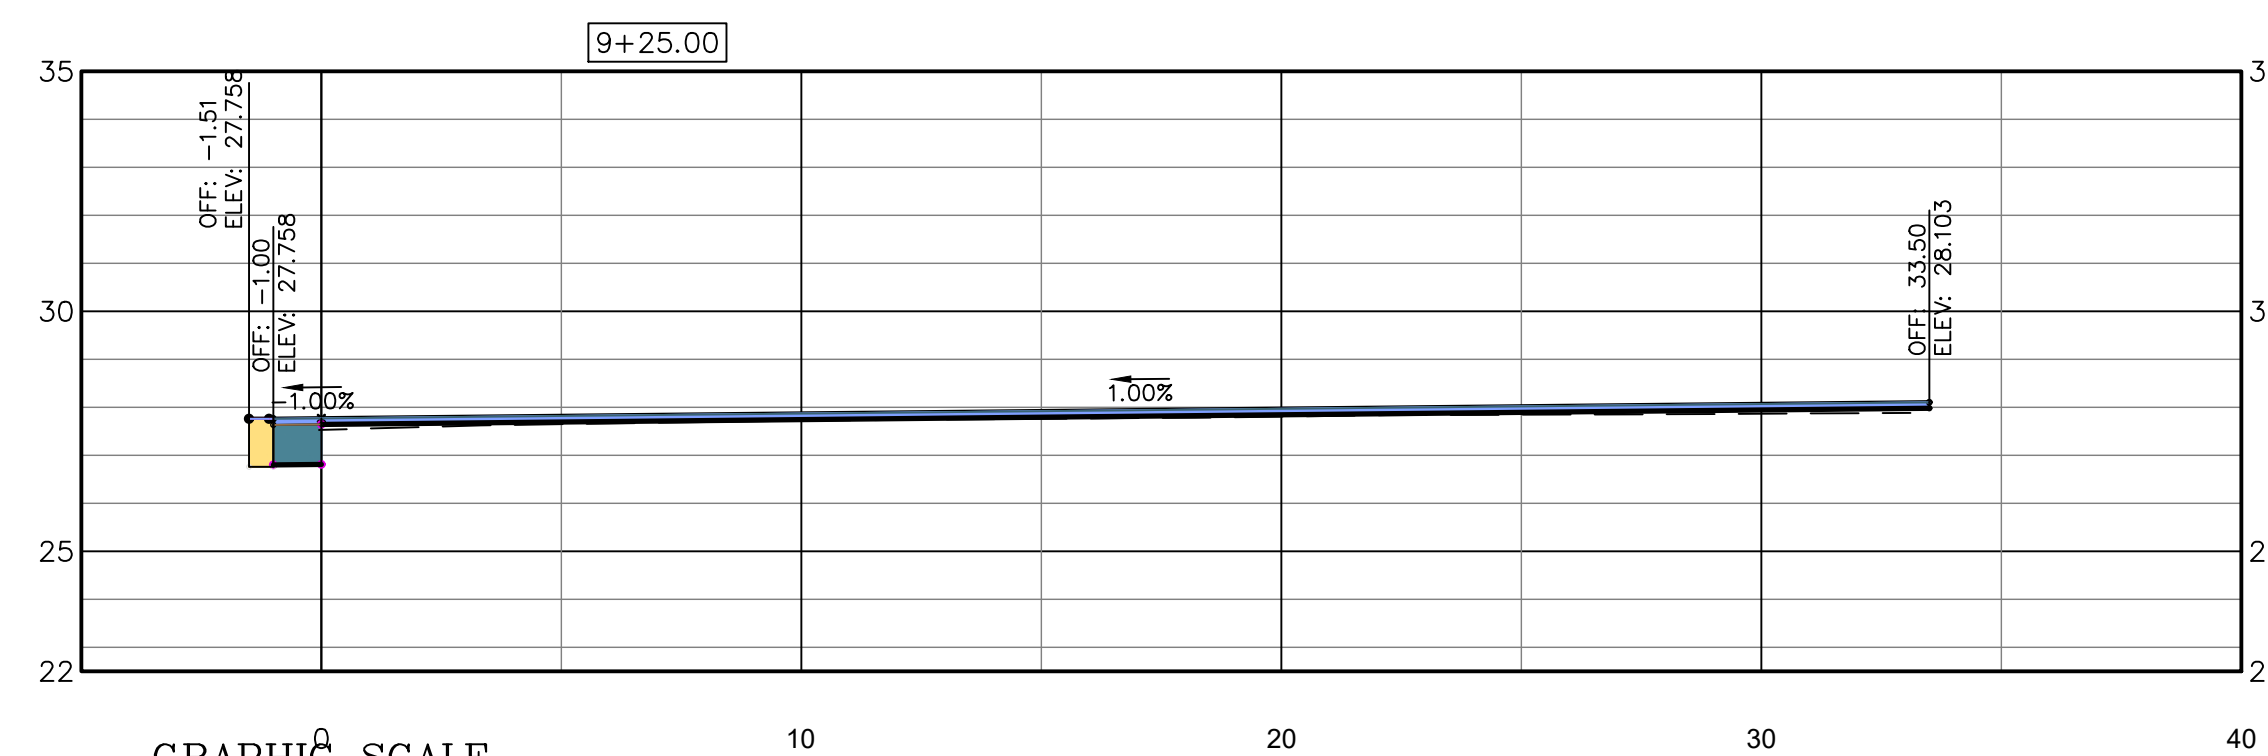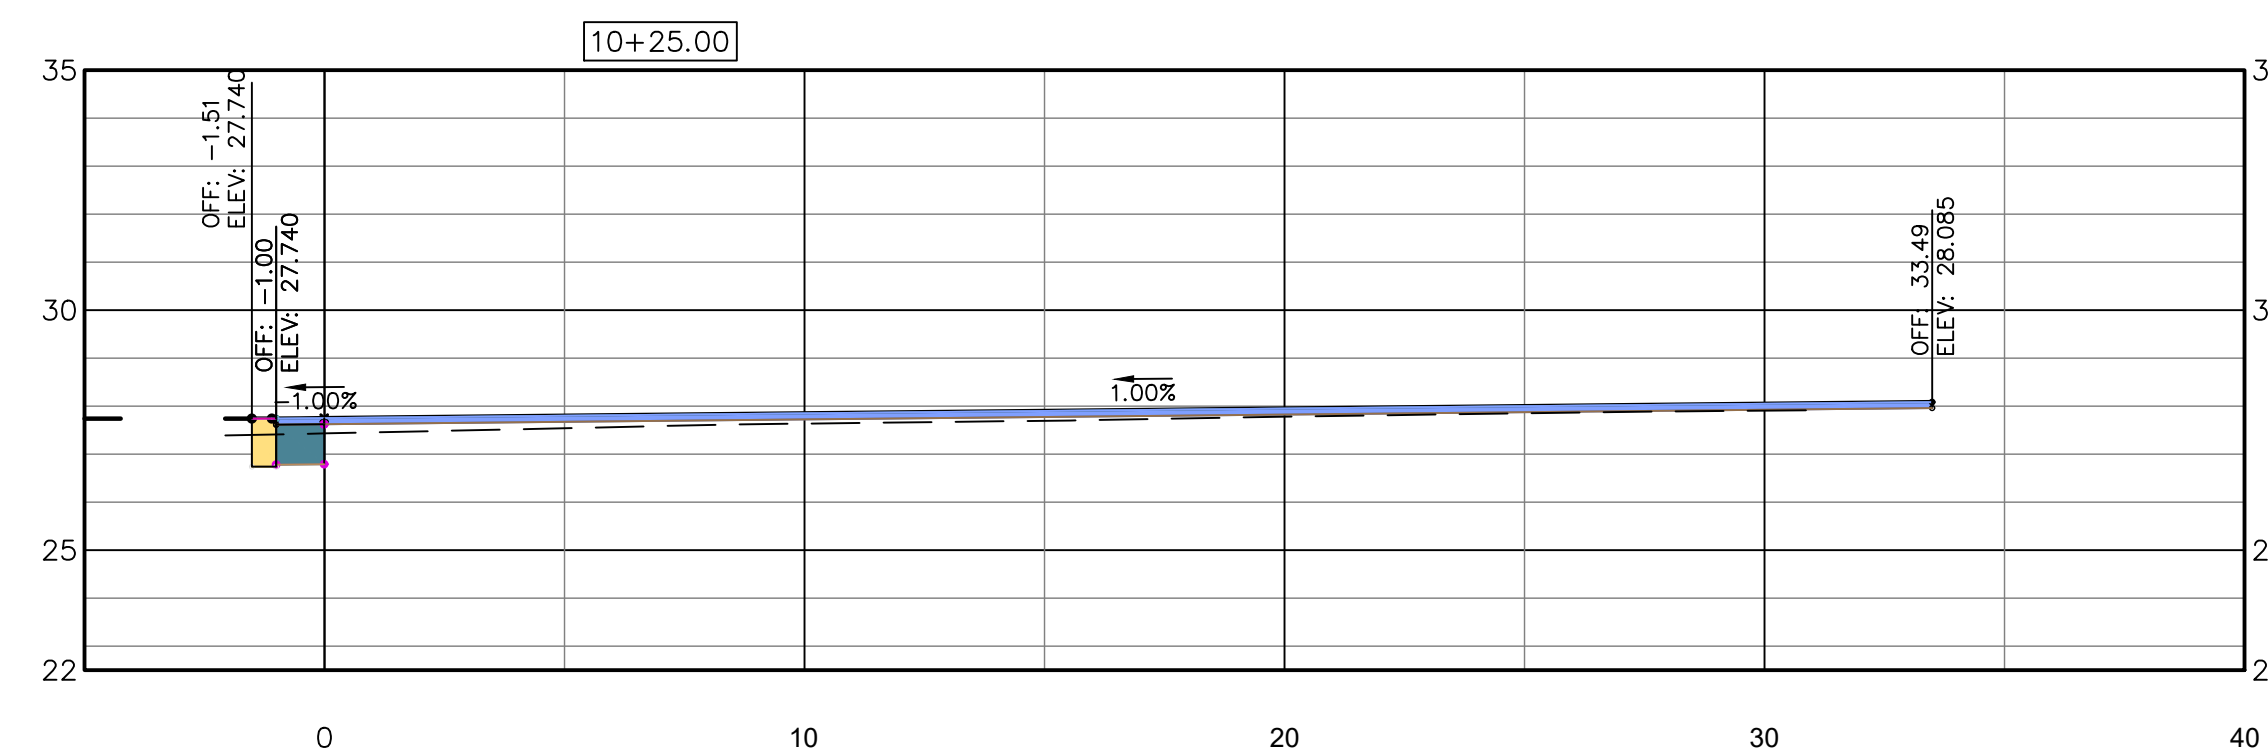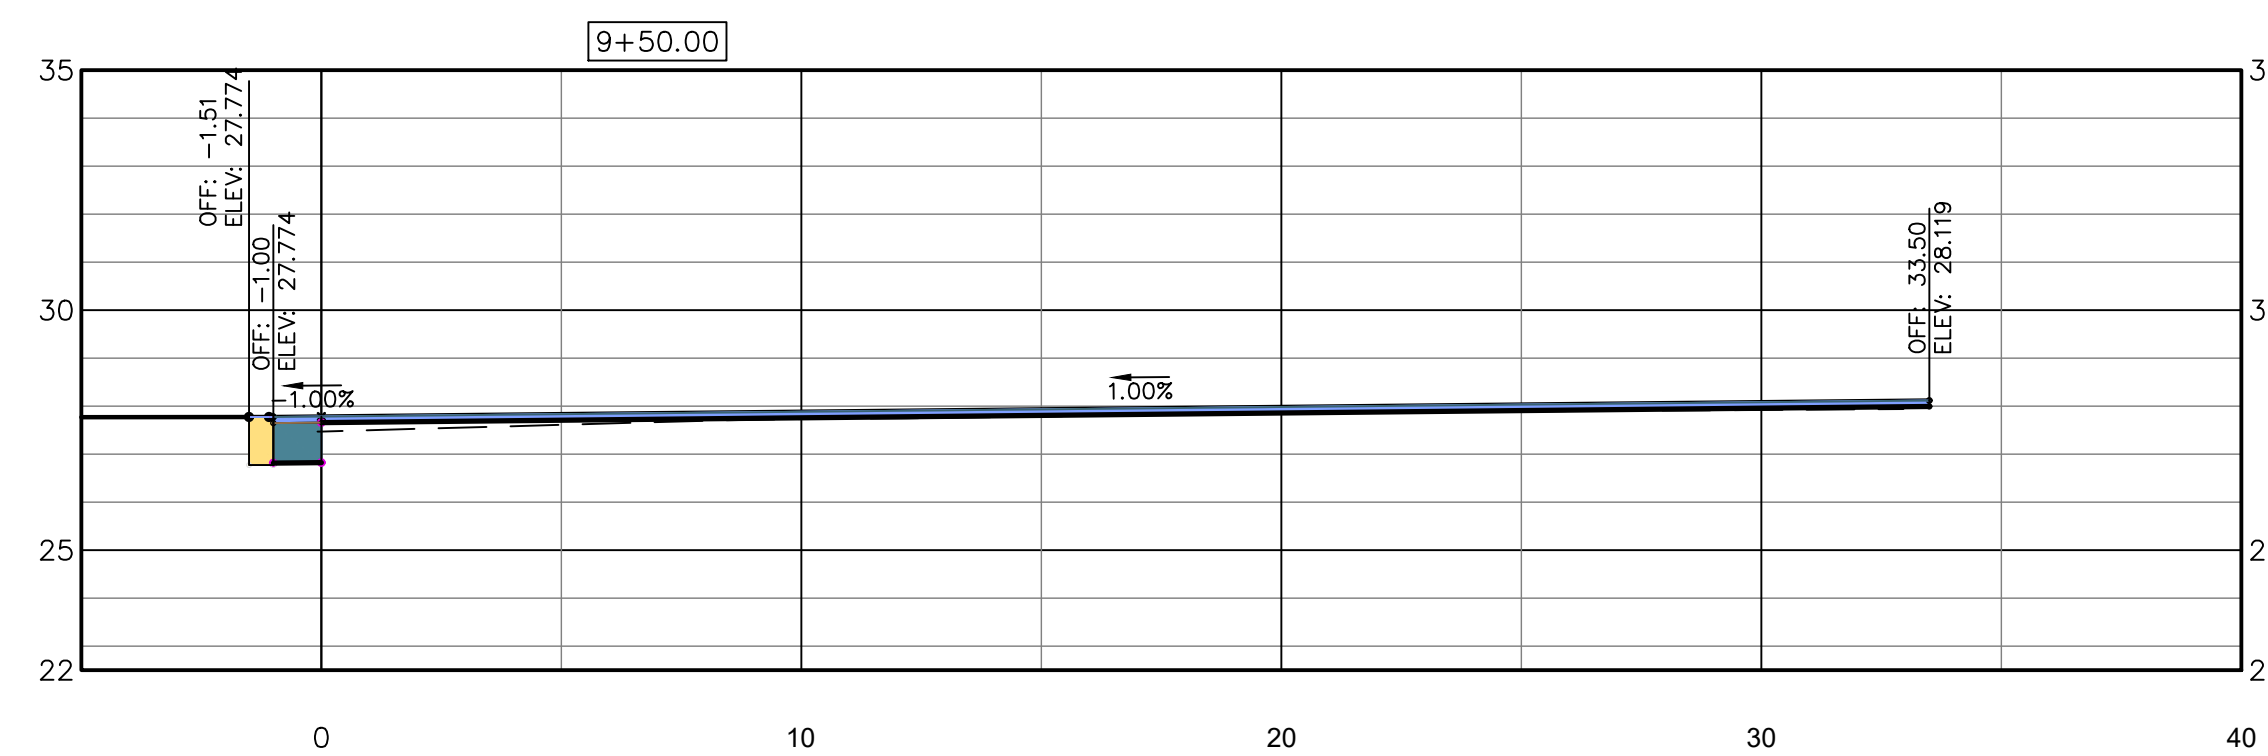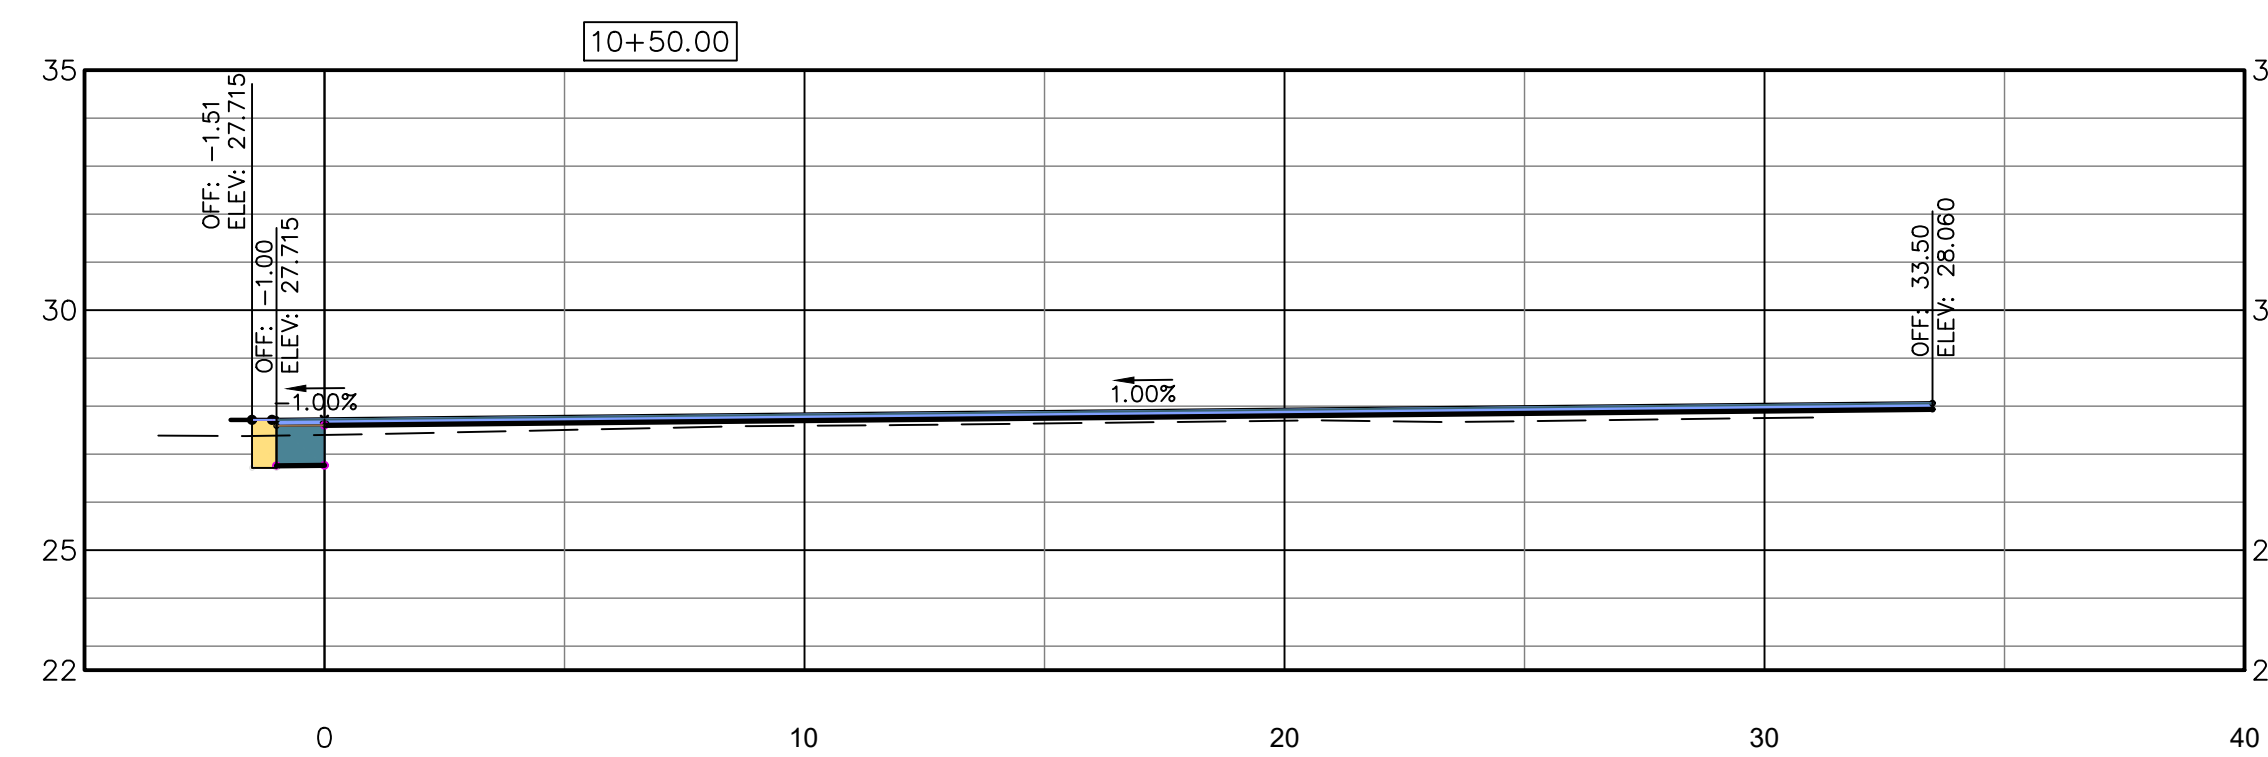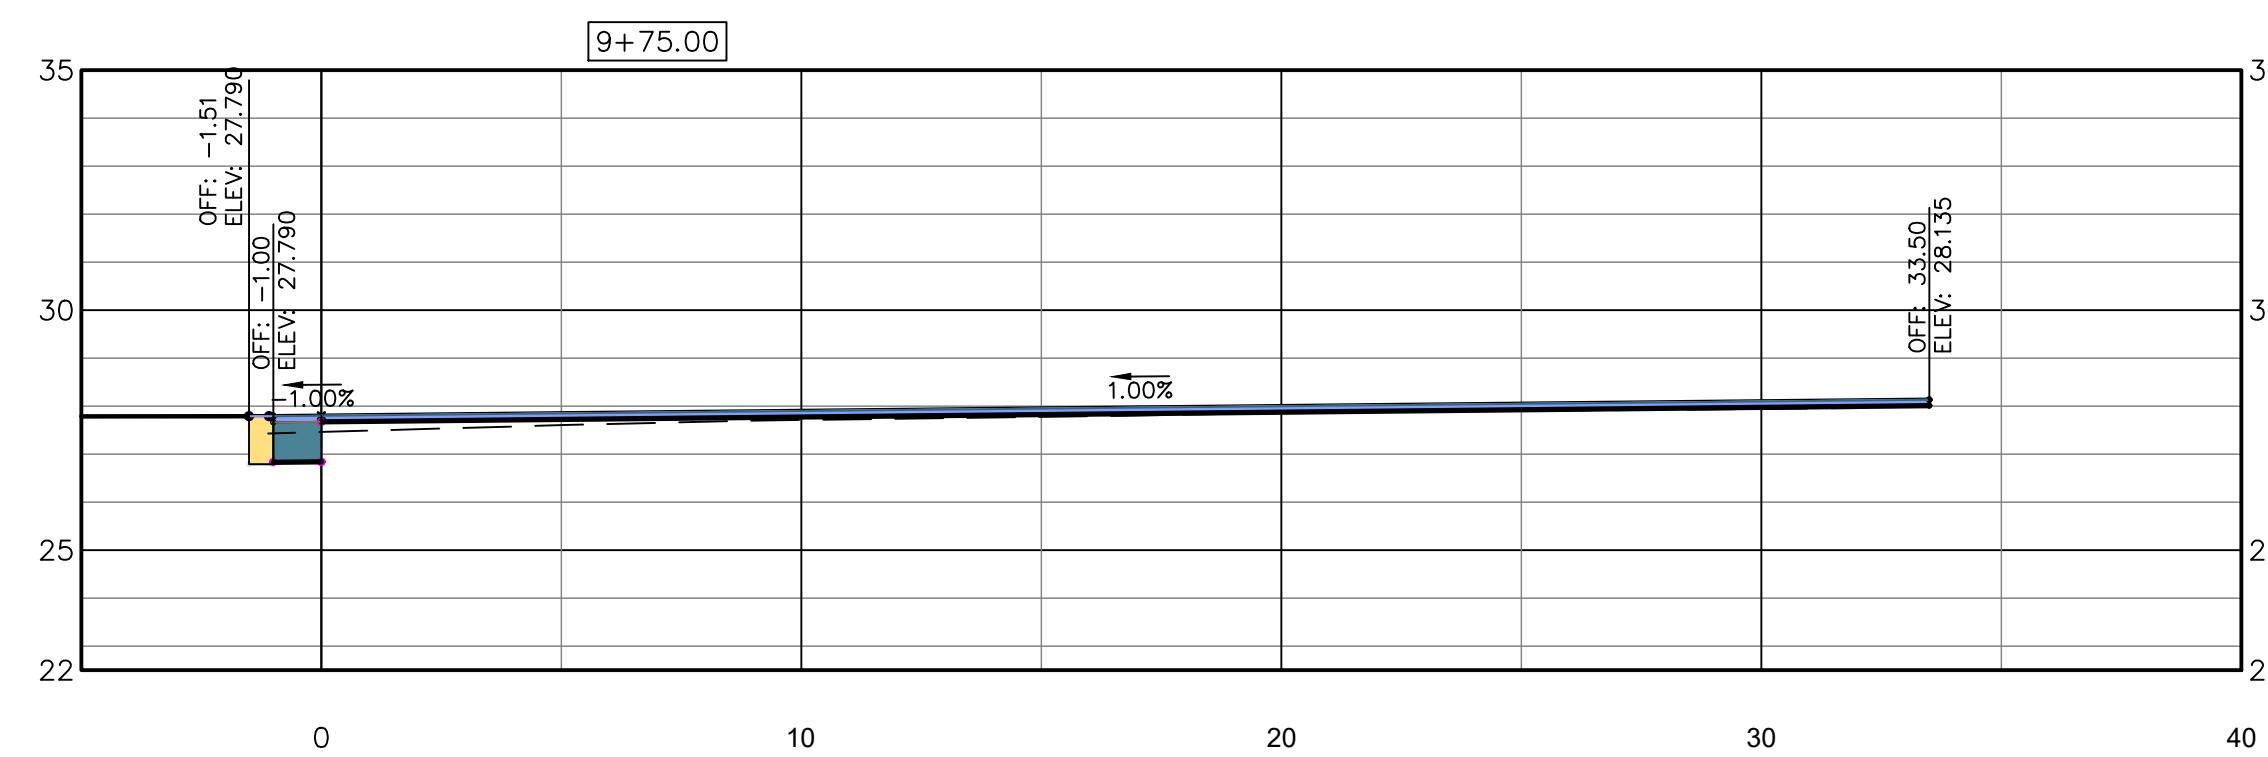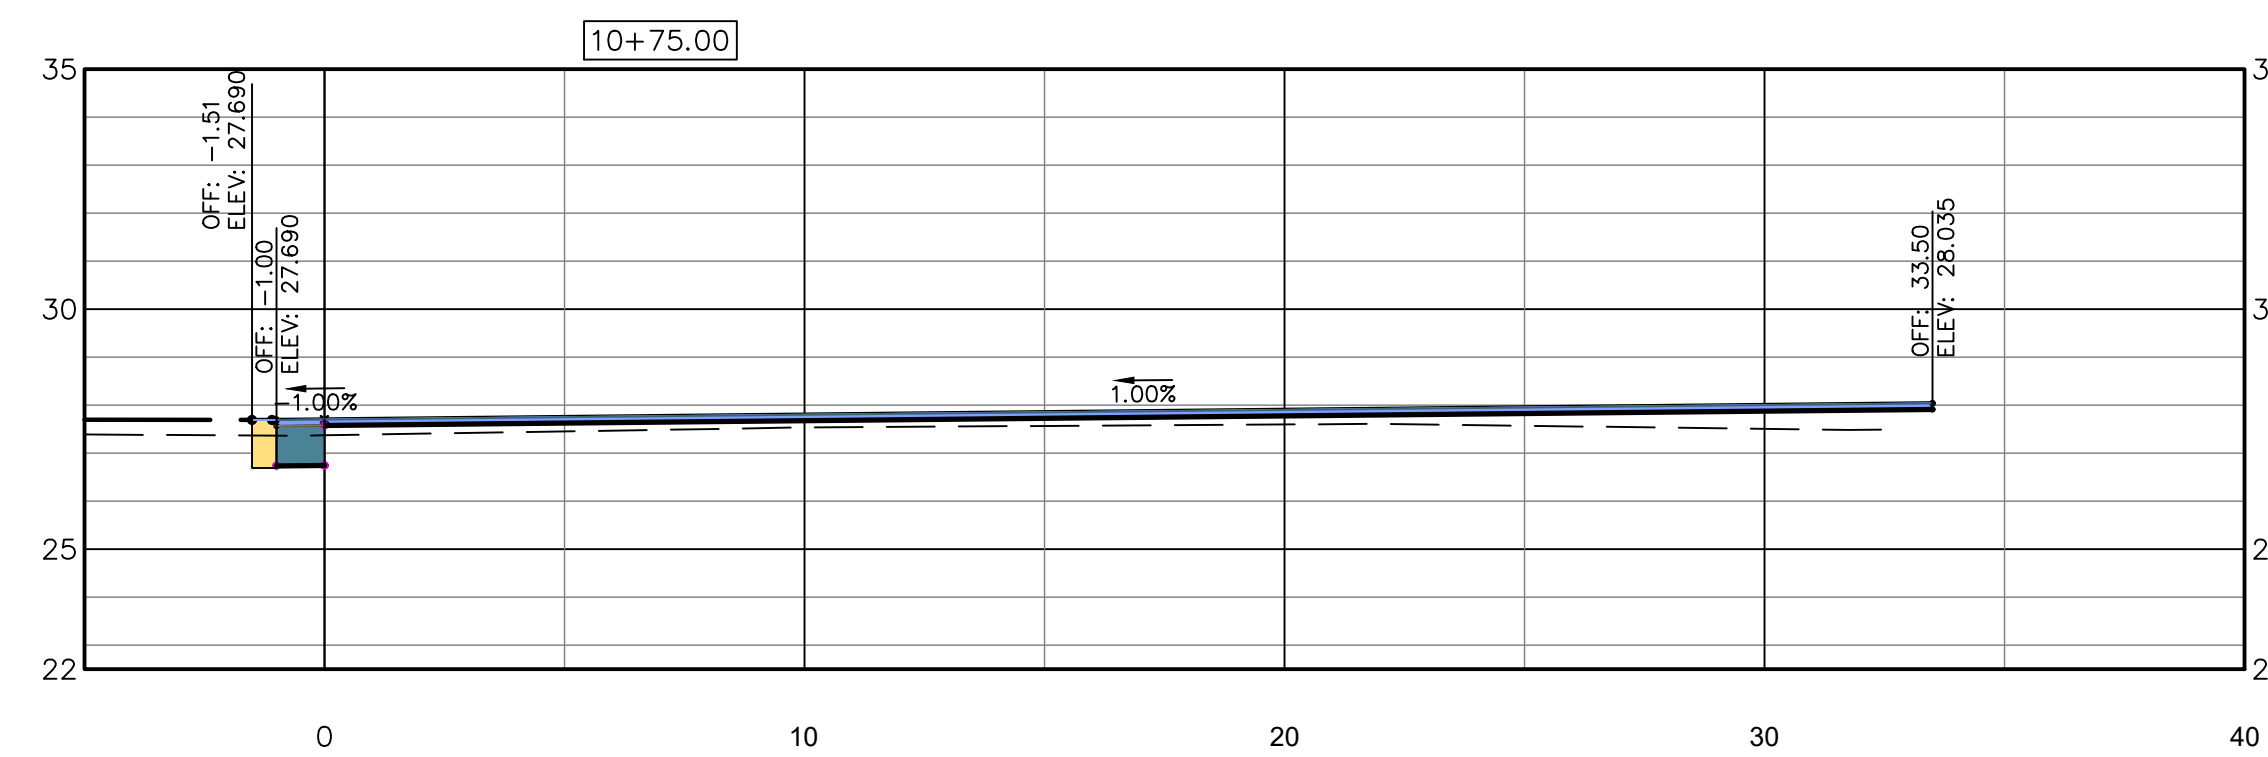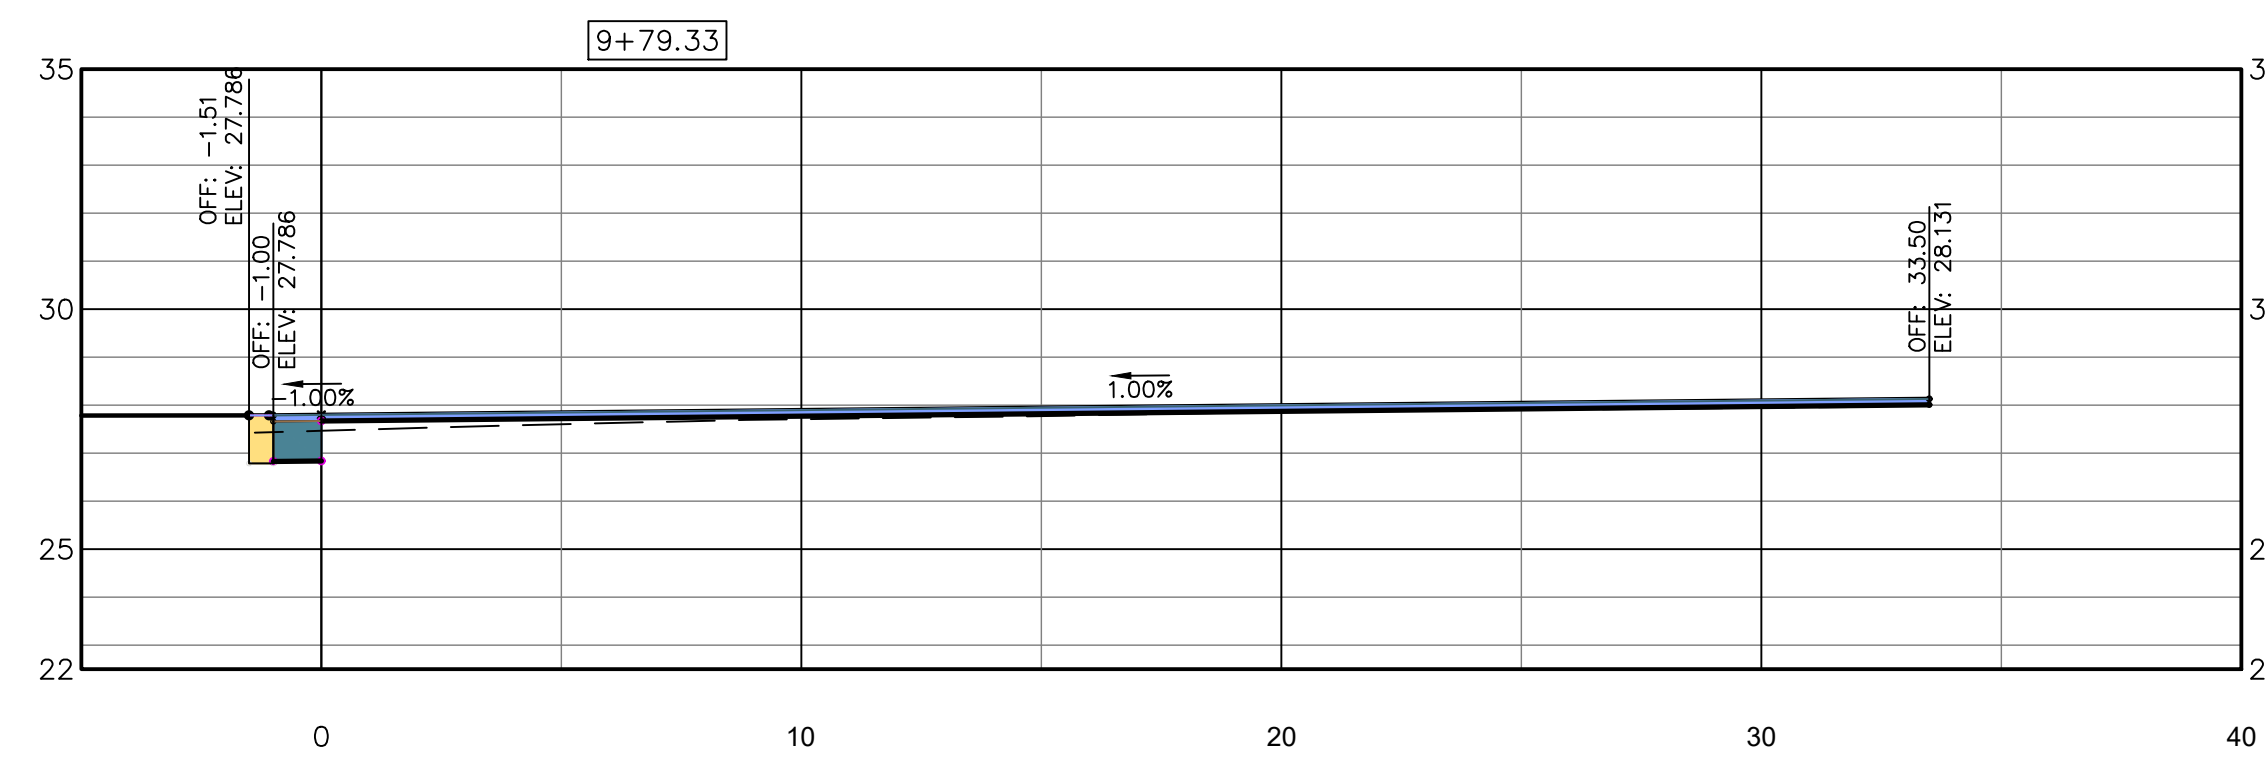

THIS DRAWING IS THE PROPERTY OF T. R. LONG ENGINEERING, P.C. AND MAY NOT BE REPRODUCED, EITHER IN PART OR WHOLLY, IN ANY MANNER WITHOUT THE EXPRESS WRITTEN PERMISSION OF T. R. LONG ENGINEERING, P.C.

THE CONTRACTOR SHALL VERIFY ALL DIMENSIONS CONTAINED WITHIN THIS SET OF DOCUMENTS AND SHALL REPORT ANY DISCREPANCIES TO T. R. LONG ENGINEERING, P.C. FOR IMMEDIATE RESOLUTION.

HINESVILLE:
114 North Commerce Street
Hinesville, Georgia 31313
(912) 368-5664

STATESBORO:
302 S Zettertower Avenue
Statesboro, Georgia 30458
(912) 335-1046



www.trlongeng.com

LIBERTY INDEPENDENT TROOP
PARK TRACK RESURFACING
FOR

TAX PARCEL NUMBER: CITY, COUNTY, STATE

SHEET NAME:
CROSS SECTIONS

REVISIONS:

1.
2.
3.
4.
5.
6.
7.
8.
9.
10











INITIAL DATE: 7/16/2026
DRAWN BY: TRL
CHECKED BY: TRL
PROJECT #: 2018-84.001

SHEET NUMBER:

C4.8

GSWCC# 0000002134

Drawing File: C:\ACTIVE PROJECTS\2018-84-001-UTP Track Rubberized Surface\900-DRAWINGS\DWG\CONSTR\2018-84-001-XSCT.dwg
Plotted Date: Sep 28, 2026 4:34pm

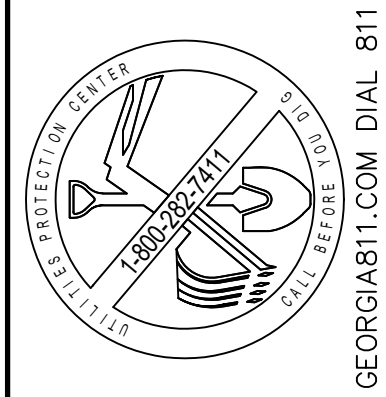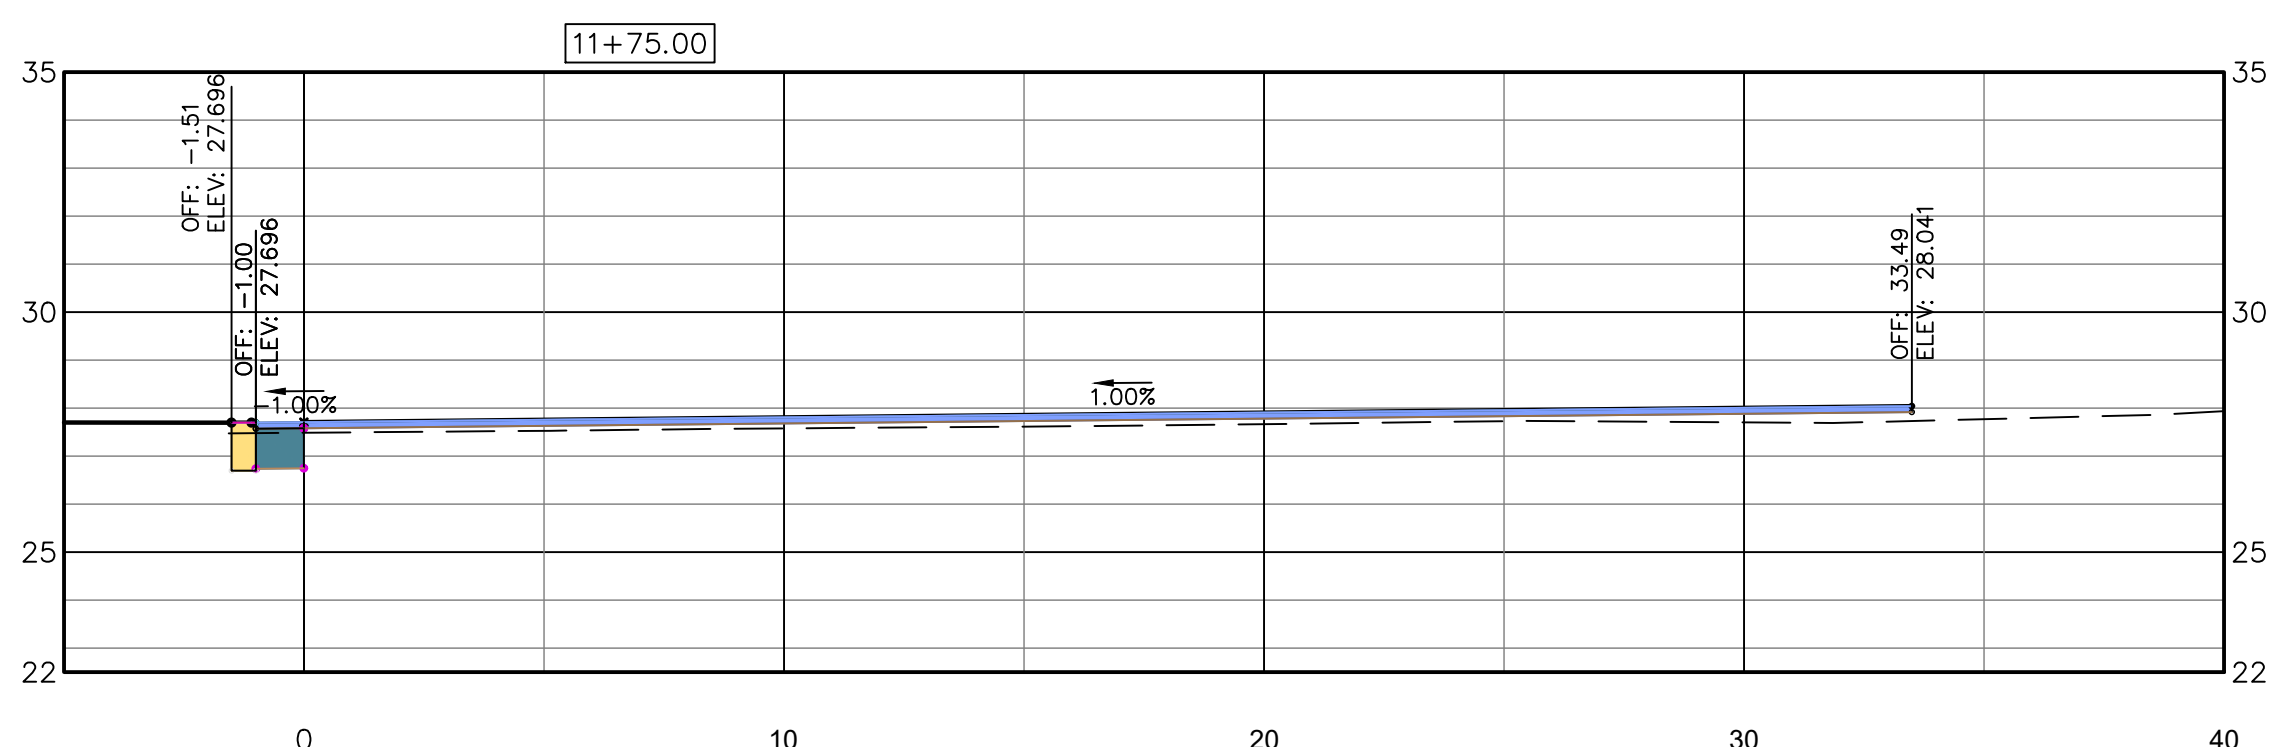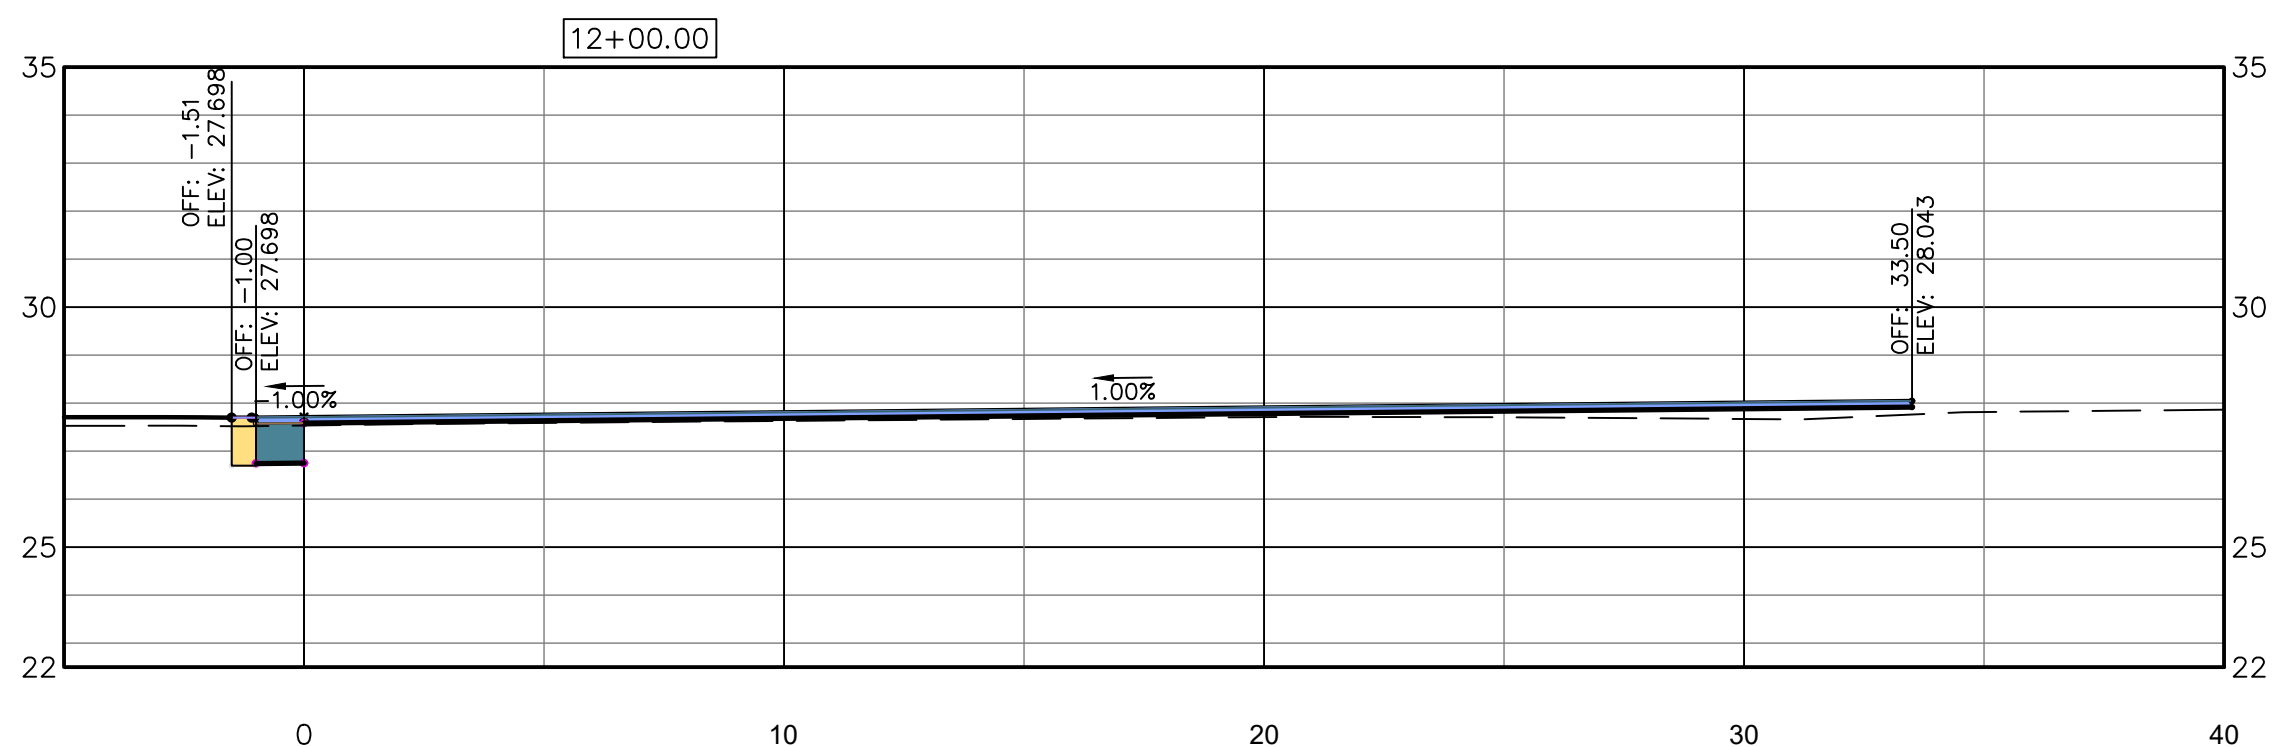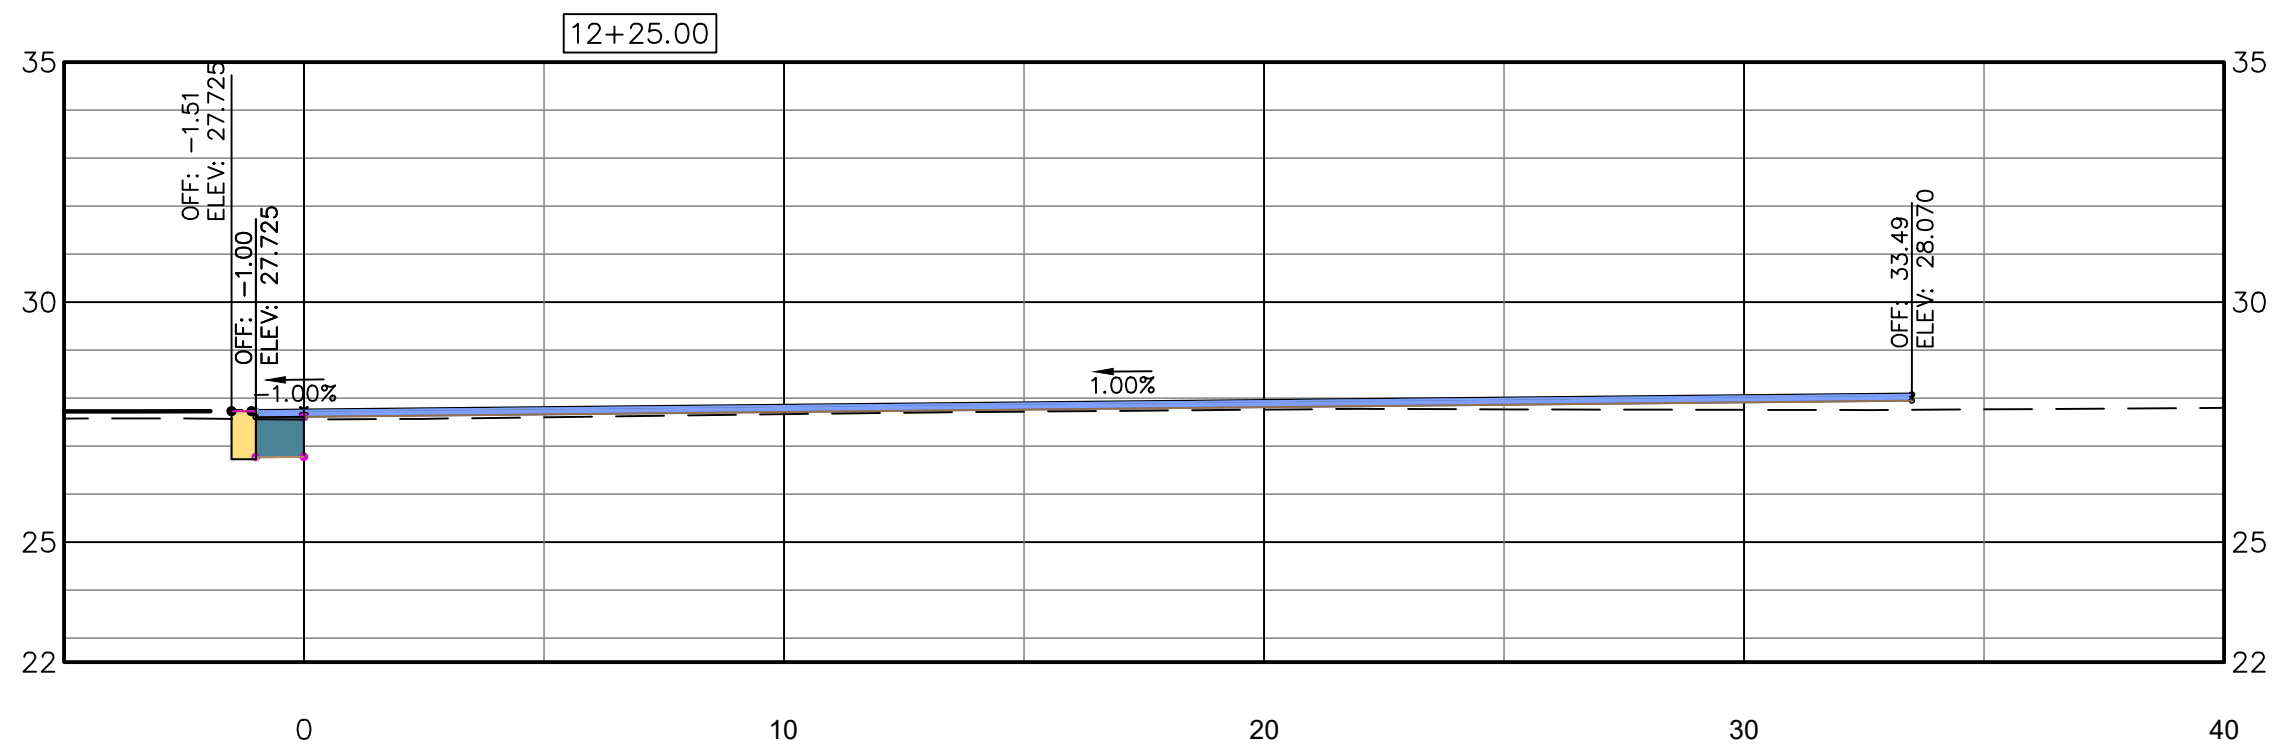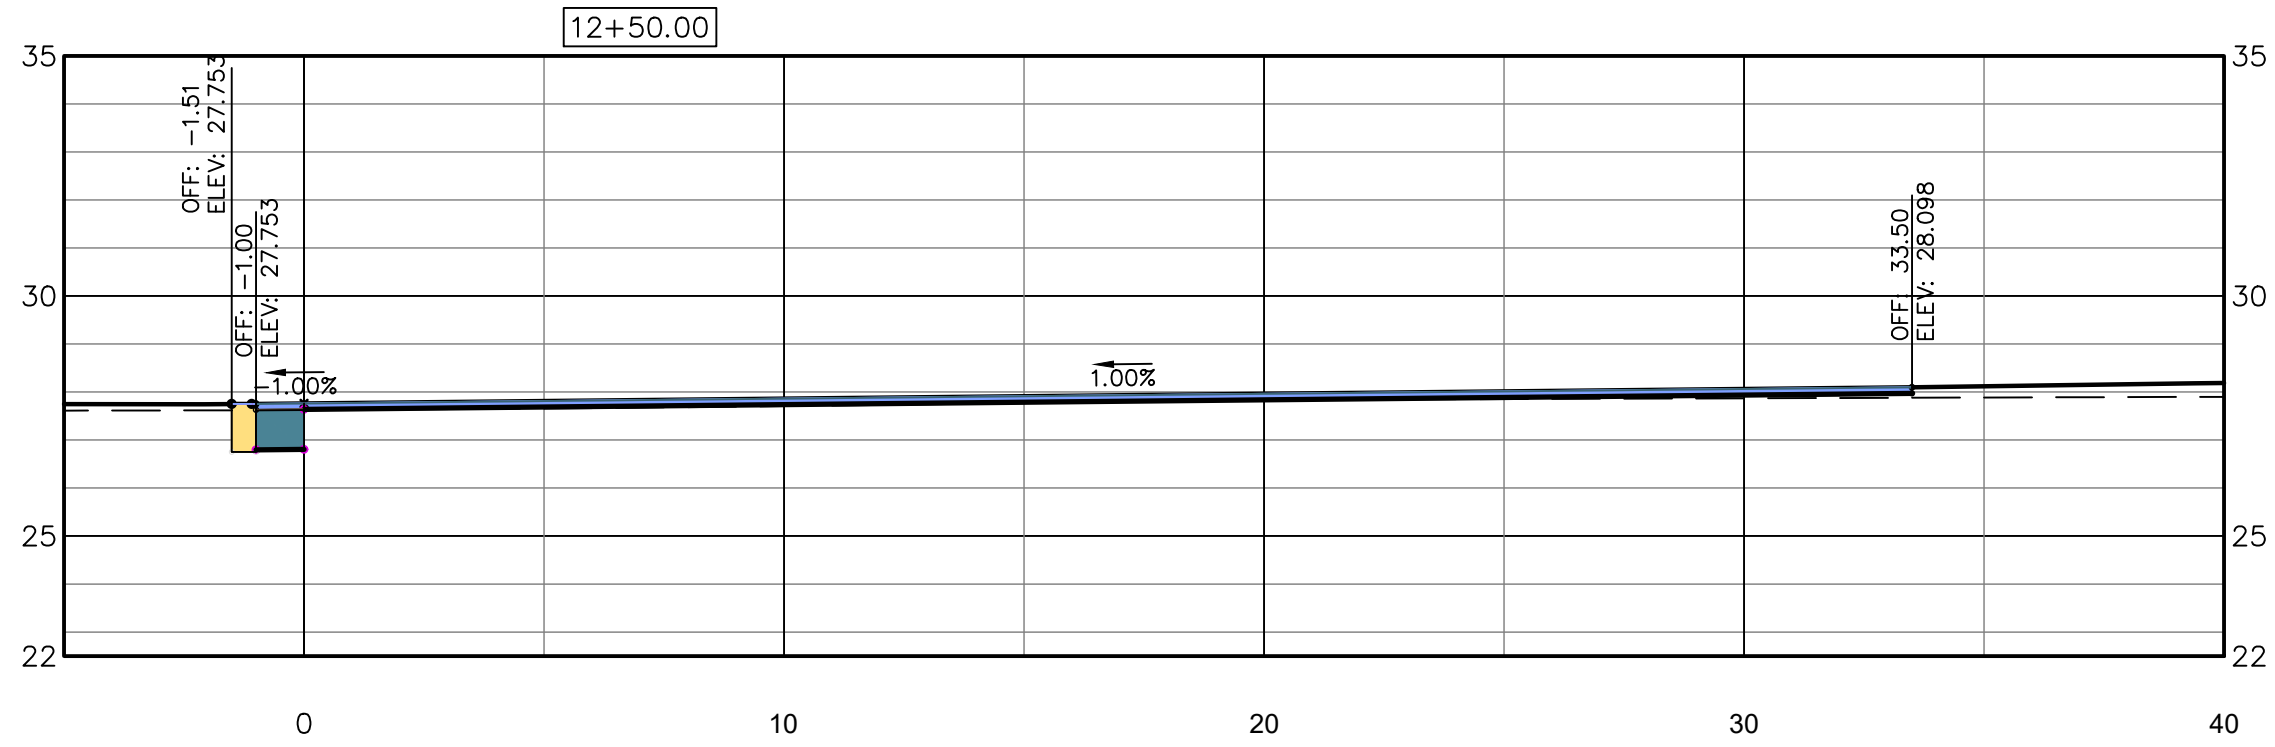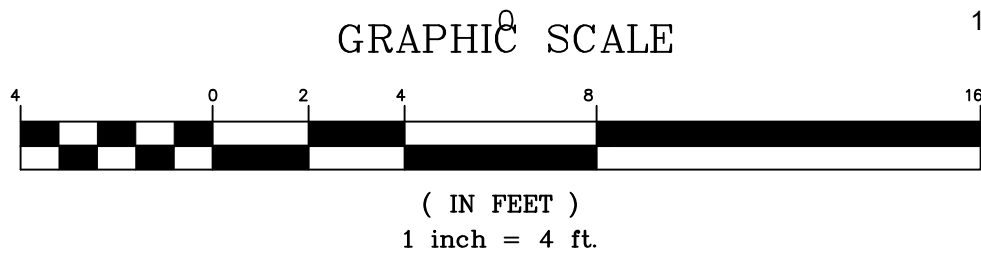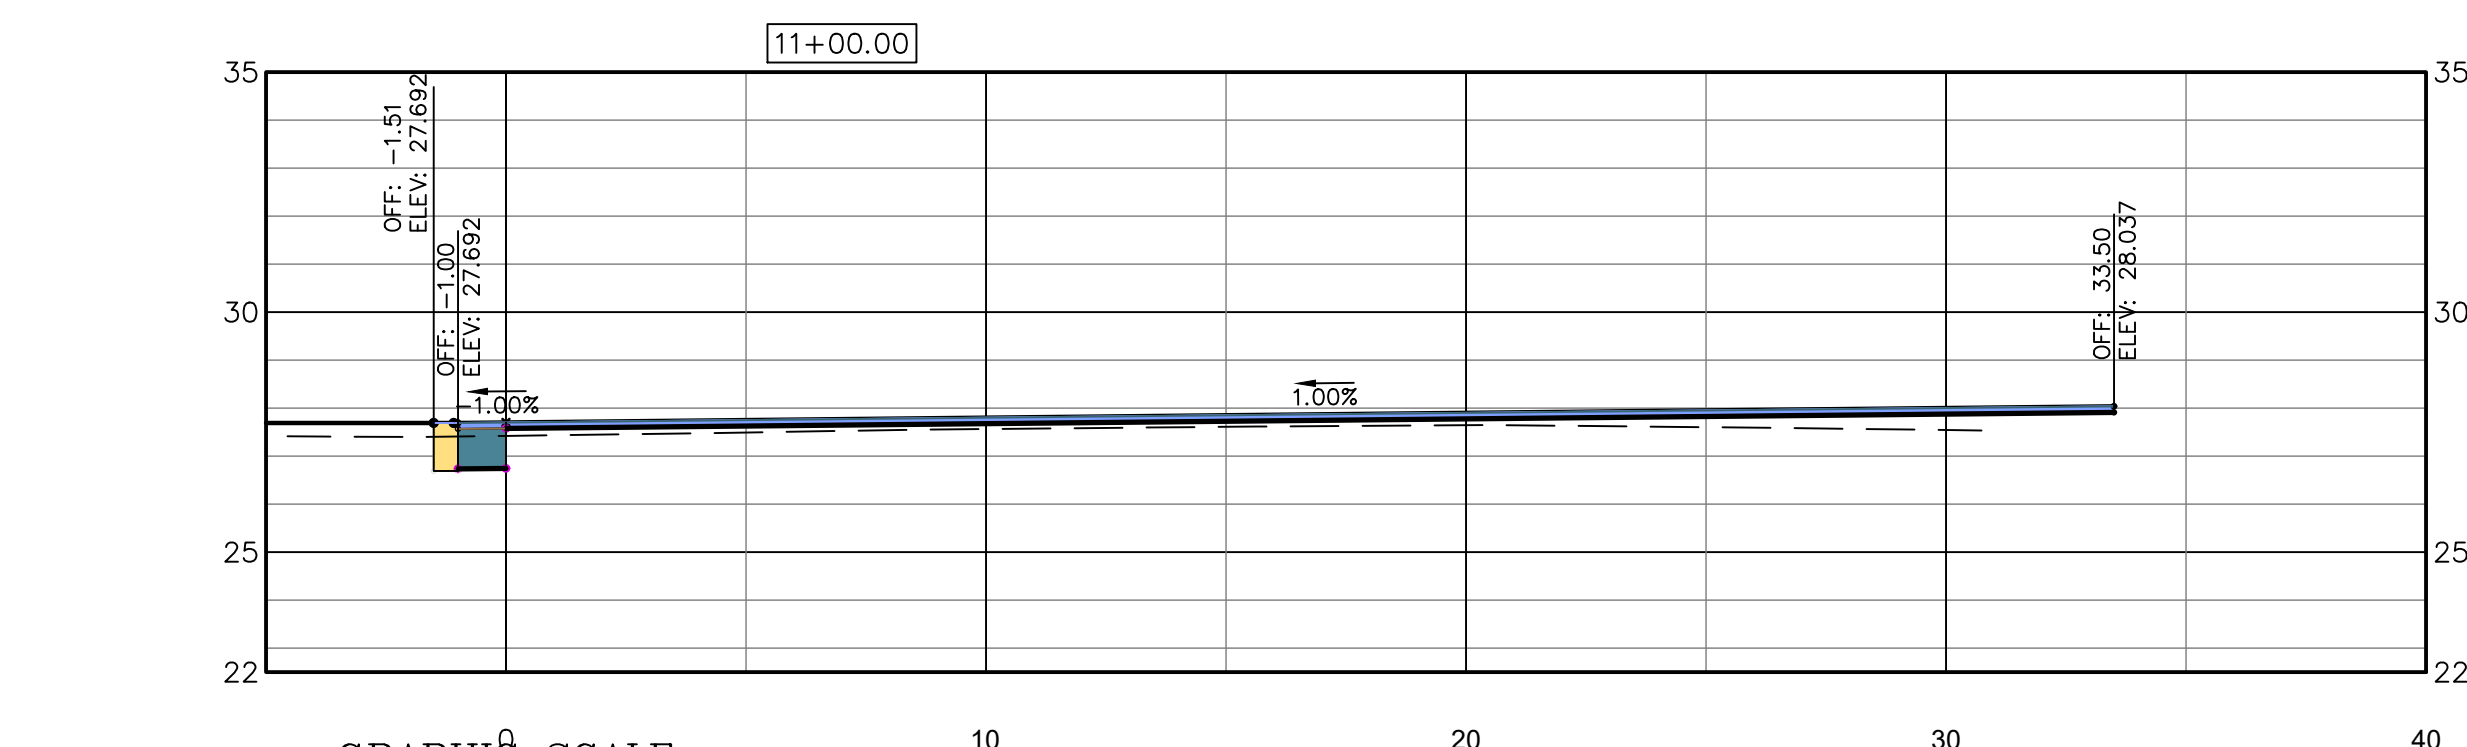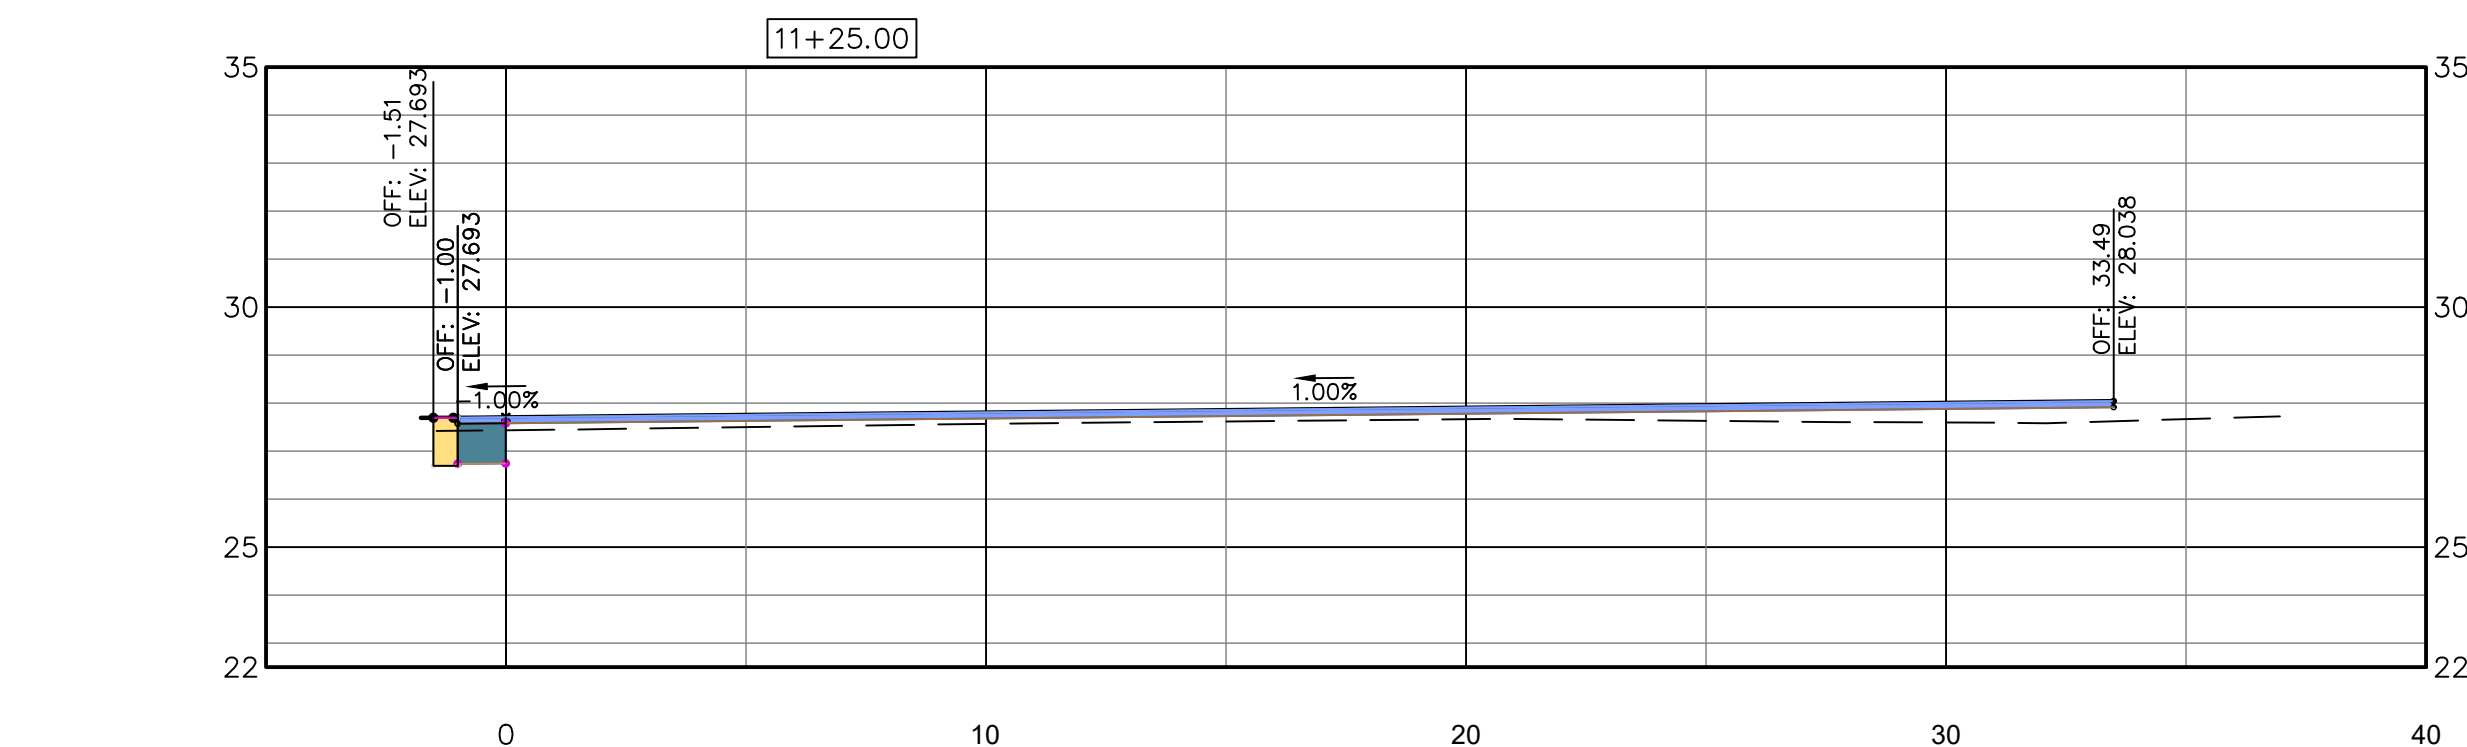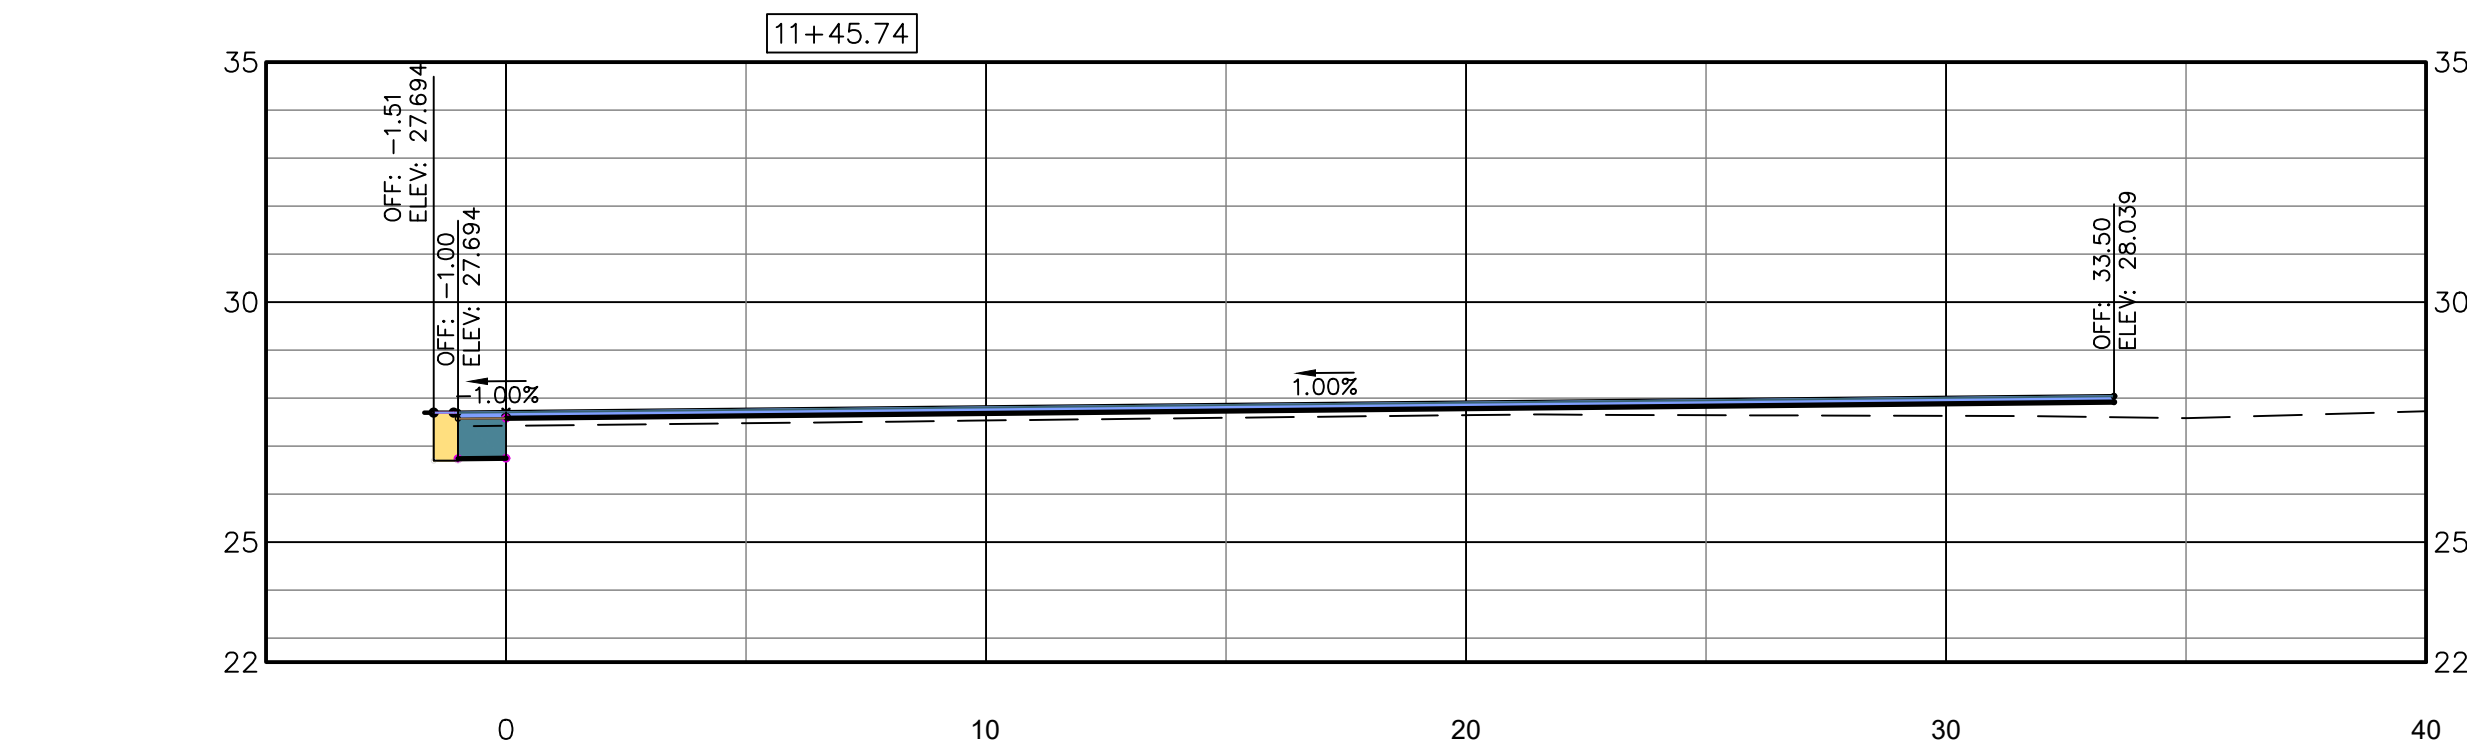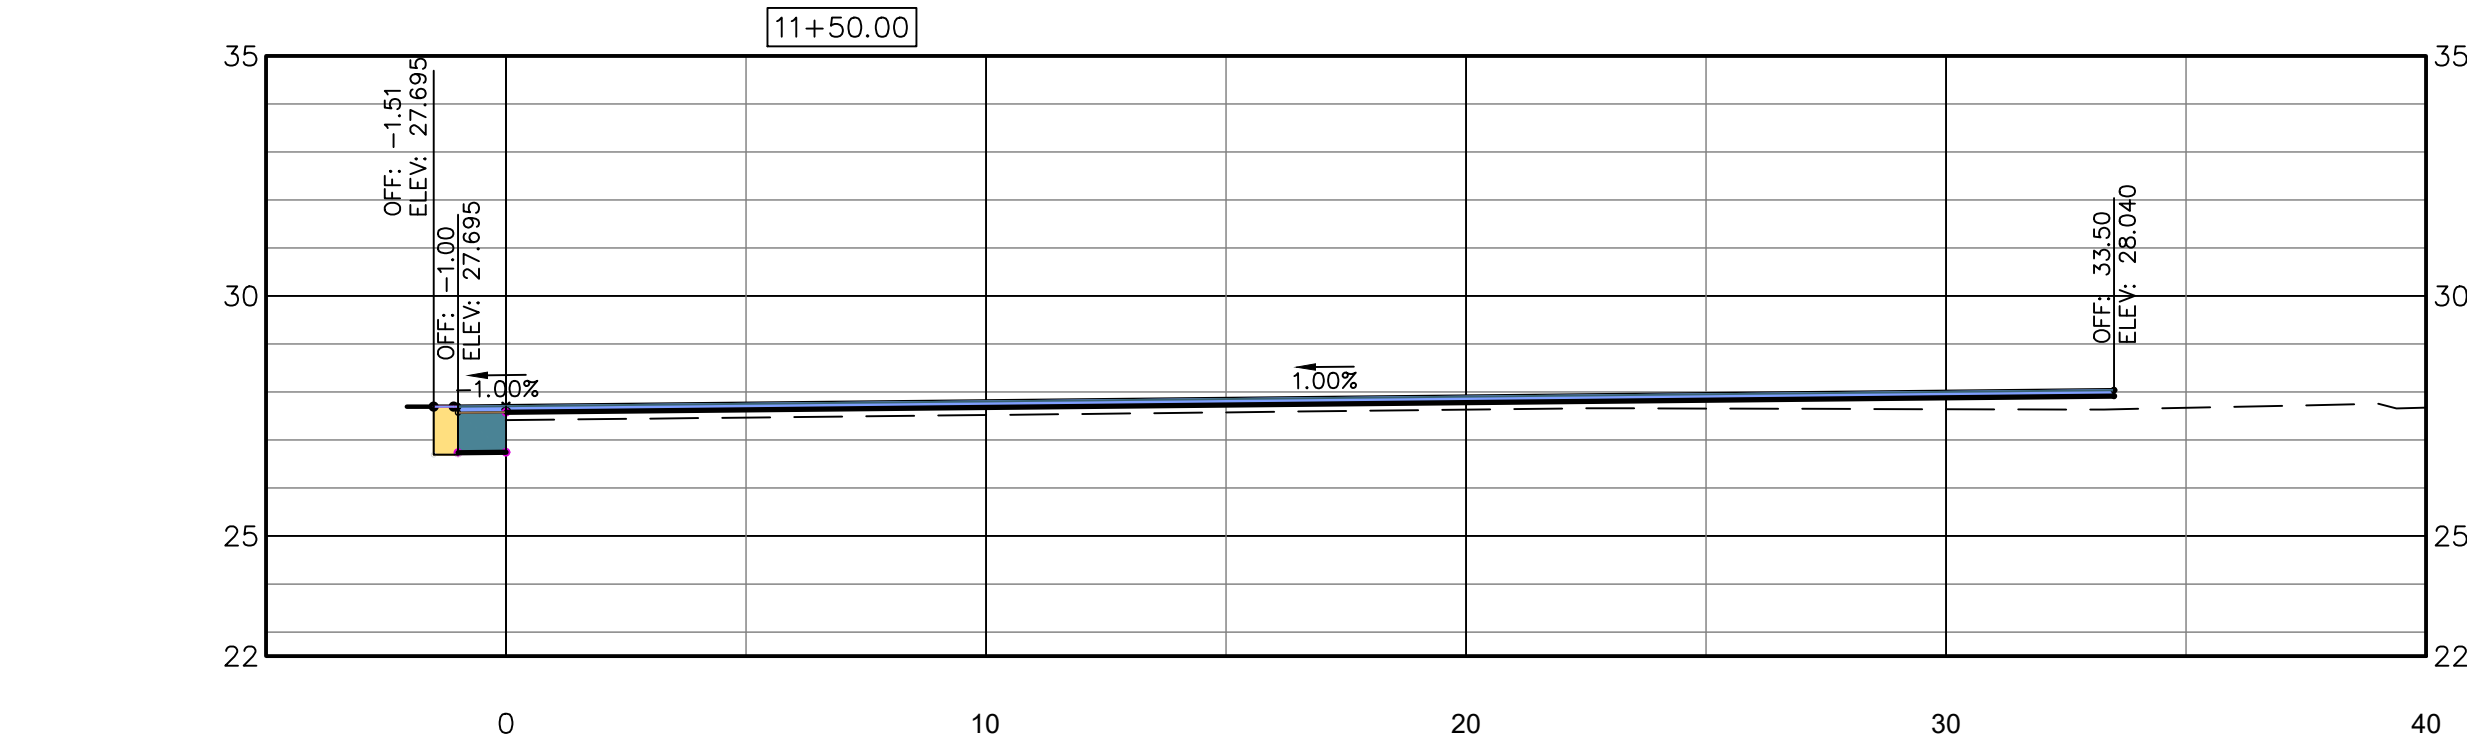

THIS DRAWING IS THE PROPERTY OF T. R. LONG ENGINEERING, P.C. AND MAY NOT BE REPRODUCED, COPIED, OR USED IN ANY MANNER WITHOUT THE WRITTEN PERMISSION OF T. R. LONG ENGINEERING, P.C. THE CONTRACTOR SHALL VERIFY ALL DIMENSIONS CONTAINED WITHIN THIS SET OF DOCUMENTS AND SHALL REPORT ANY DISCREPANCIES TO T. R. LONG ENGINEERING, P.C. FOR IMMEDIATE RESOLUTION.

HINESVILLE:
114 North Commerce Street
Hinesville, Georgia 31313
(912) 365-5664

STATESBORO:
302 S Zettrower Avenue
Statesboro, Georgia 30458
(912) 335-1046



LIBERTY INDEPENDENT TROOP PARK TRACK RESURFACING FOR

SHEET NAME:
CROSS SECTIONS

REVISIONS:	
1.	
2.	
3.	
4.	
5.	
6.	
7.	
8.	
9.	
10.	

INITIAL DATE: 7/16/2026
DRAWN BY: TRL
CHECKED BY: TRL
PROJECT #: 2018-84-001

SHEET NUMBER:

C4.9





GEORGIA811.COM DIAL 811

GSWCC# 000002134

www.trlongeng.com

TAX PARCEL NUMBER: CITY, COUNTY, STATE

Drawing File: C:\ACTIVE PROJECTS\2018-84-001 UTP Track Rubberized Surface\900-DRAWINGS\DWG\CONSTR\2018-84-001.XSCT.dwg
Plotted Date: Sep 28, 2026 - 4:34pm

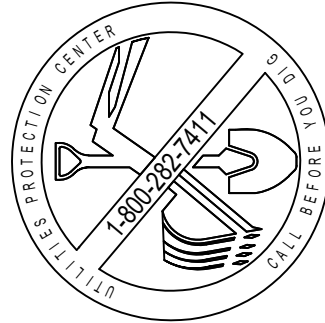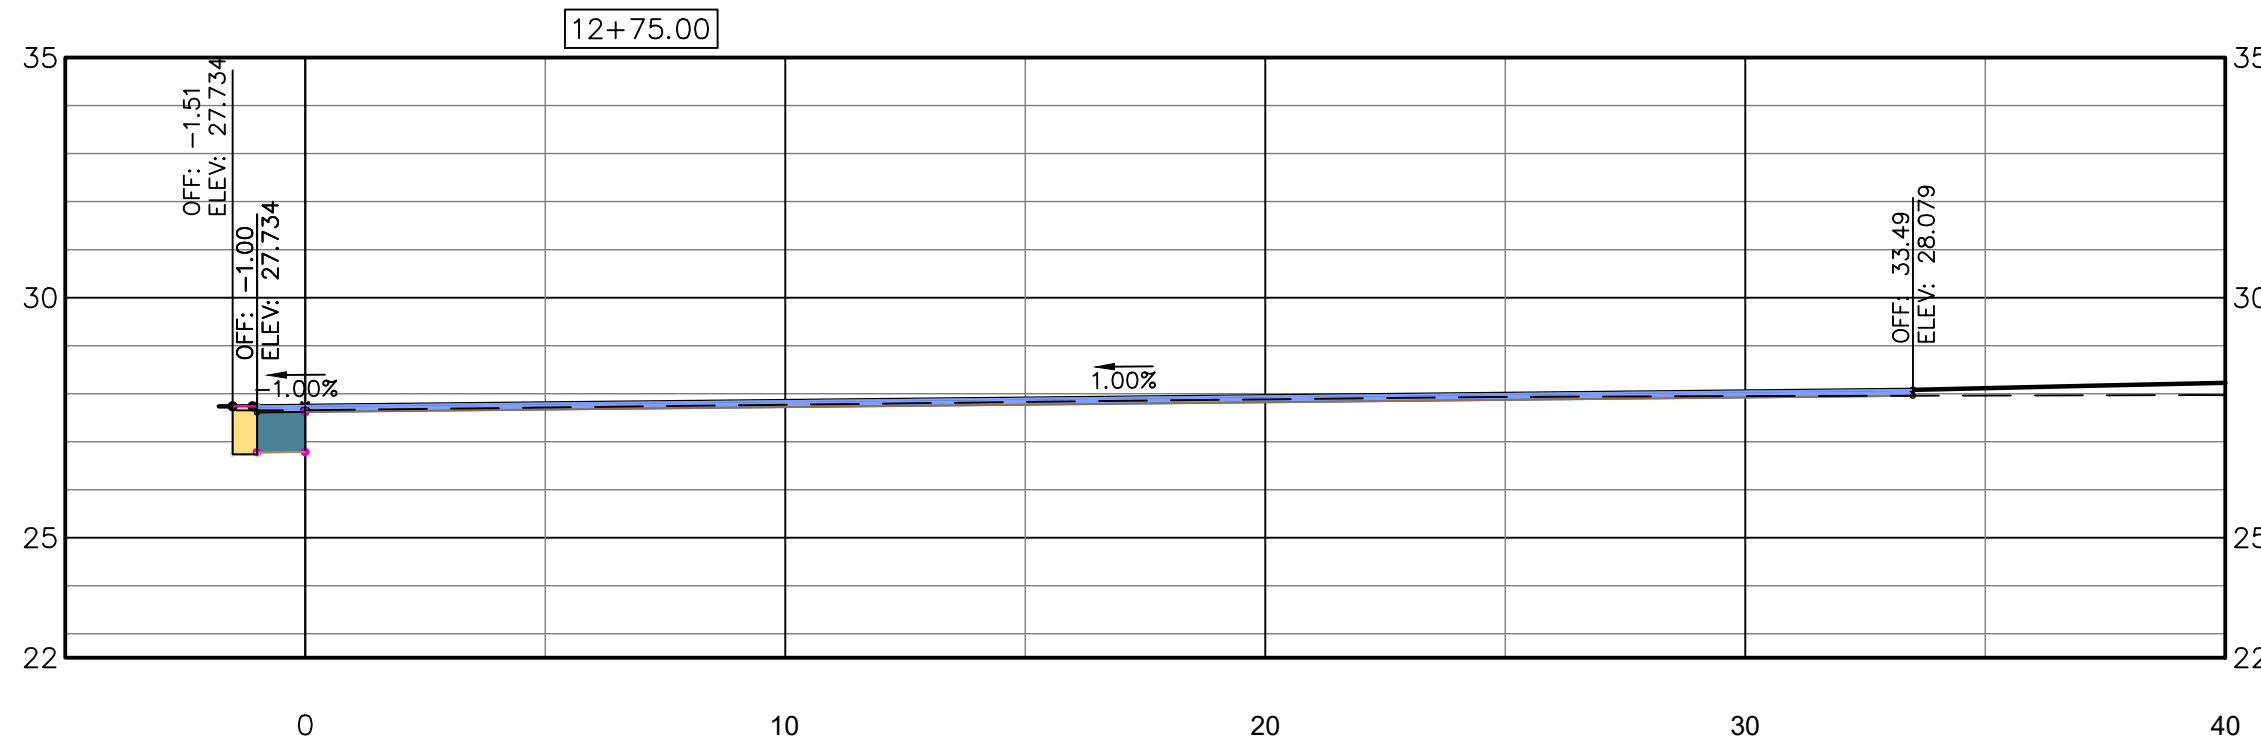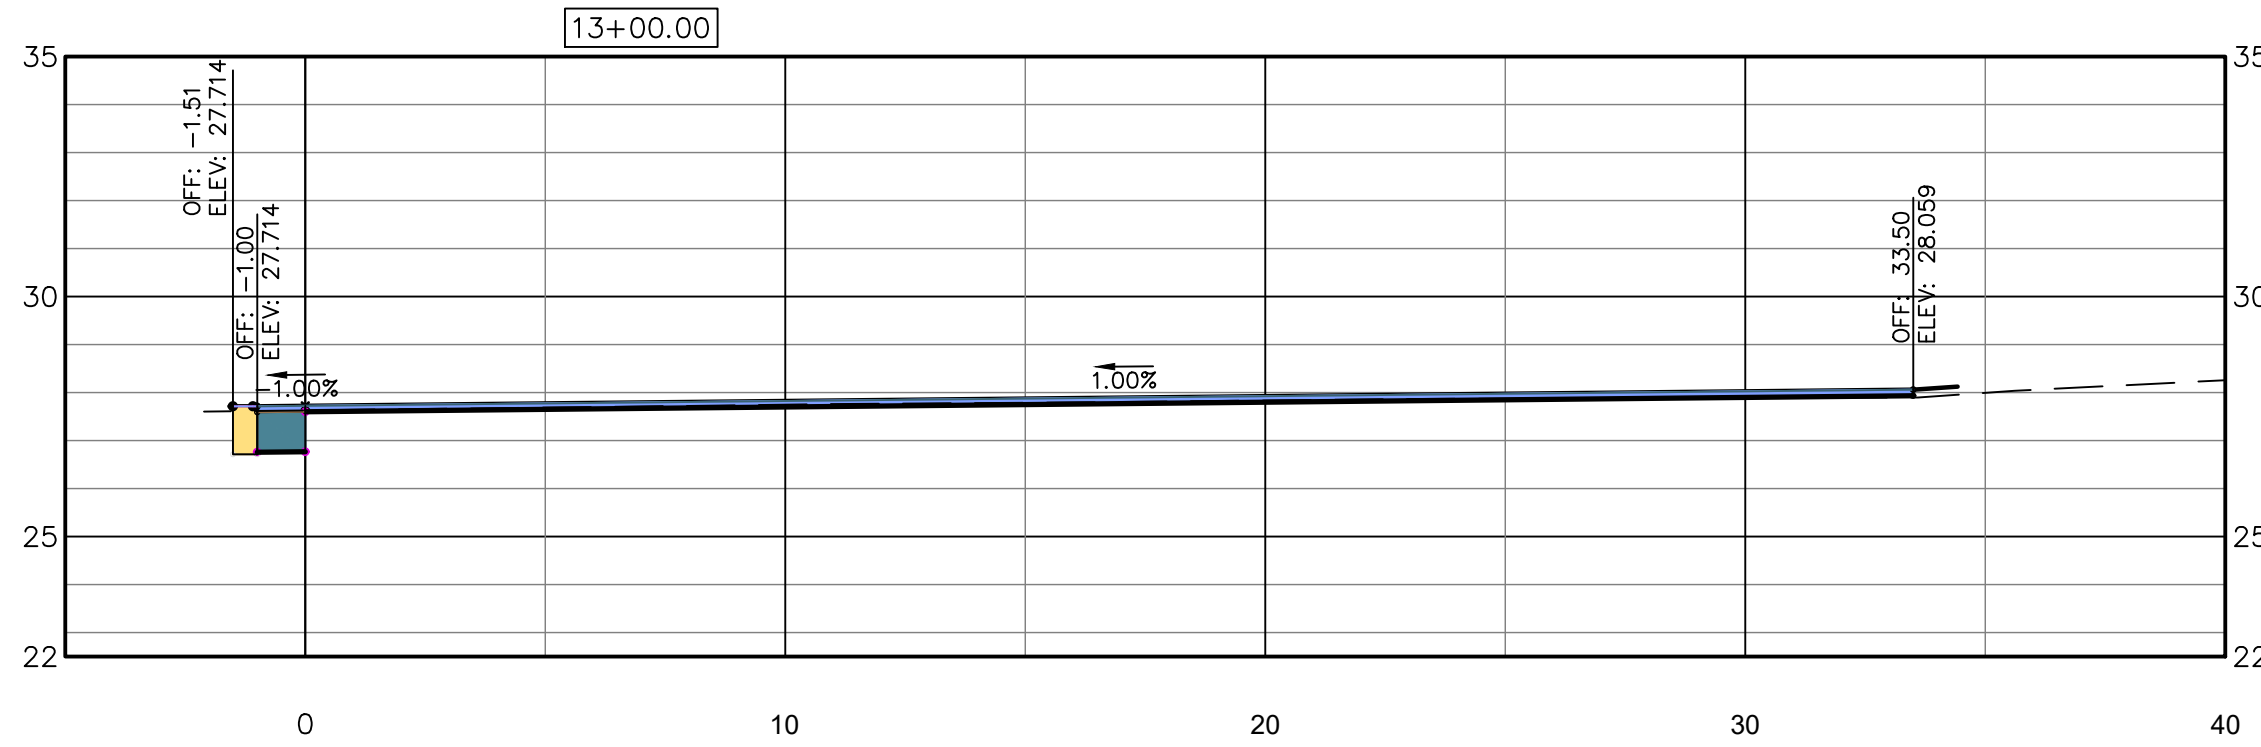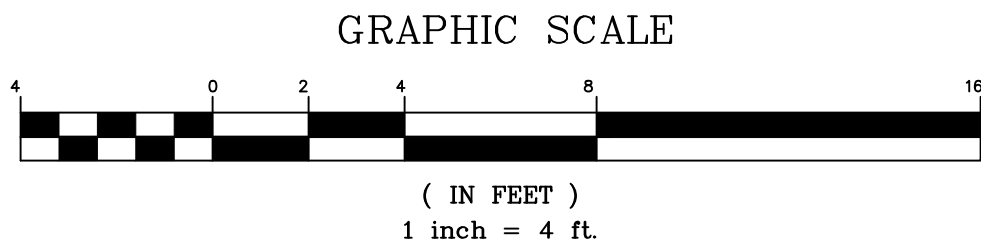

THIS DRAWING IS THE PROPERTY OF T. R. LONG ENGINEERING, P.C. AND MAY NOT BE REPRODUCED, EITHER IN PART OR WHOLLY, IN ANY MANNER WITHOUT THE EXPRESS WRITTEN PERMISSION OF T. R. LONG ENGINEERING, P.C.

THE CONTRACTOR SHALL VERIFY ALL DIMENSIONS CONTAINED WITHIN THIS SET OF DOCUMENTS AND SHALL REPORT ANY DISCREPANCIES TO T. R. LONG ENGINEERING, P.C. FOR IMMEDIATE RESOLUTION.

GSWCC# 00000202134

HINESVILLE:
114 North Commerce Street
Hinesville, Georgia 31313
(912) 366-5664

STATESBORO:
302 S Zetterower Avenue
Statesboro, Georgia 30458
(912) 335-1046



www.trlongeng.com

LIBERTY INDEPENDENT TROOP PARK TRACK RESURFACING FOR

TAX PARCEL NUMBER: CITY, COUNTY, STATE





SHEET NAME:
CROSS SECTIONS

REVISIONS:	
1.	
2.	
3.	
4.	
5.	
6.	
7.	
8.	
9.	
10.	

INITIAL DATE: 7/16/2026
DRAWN BY: TRL
CHECKED BY: TRL
PROJECT #: 2018-84-001

SHEET NUMBER:

C4.10

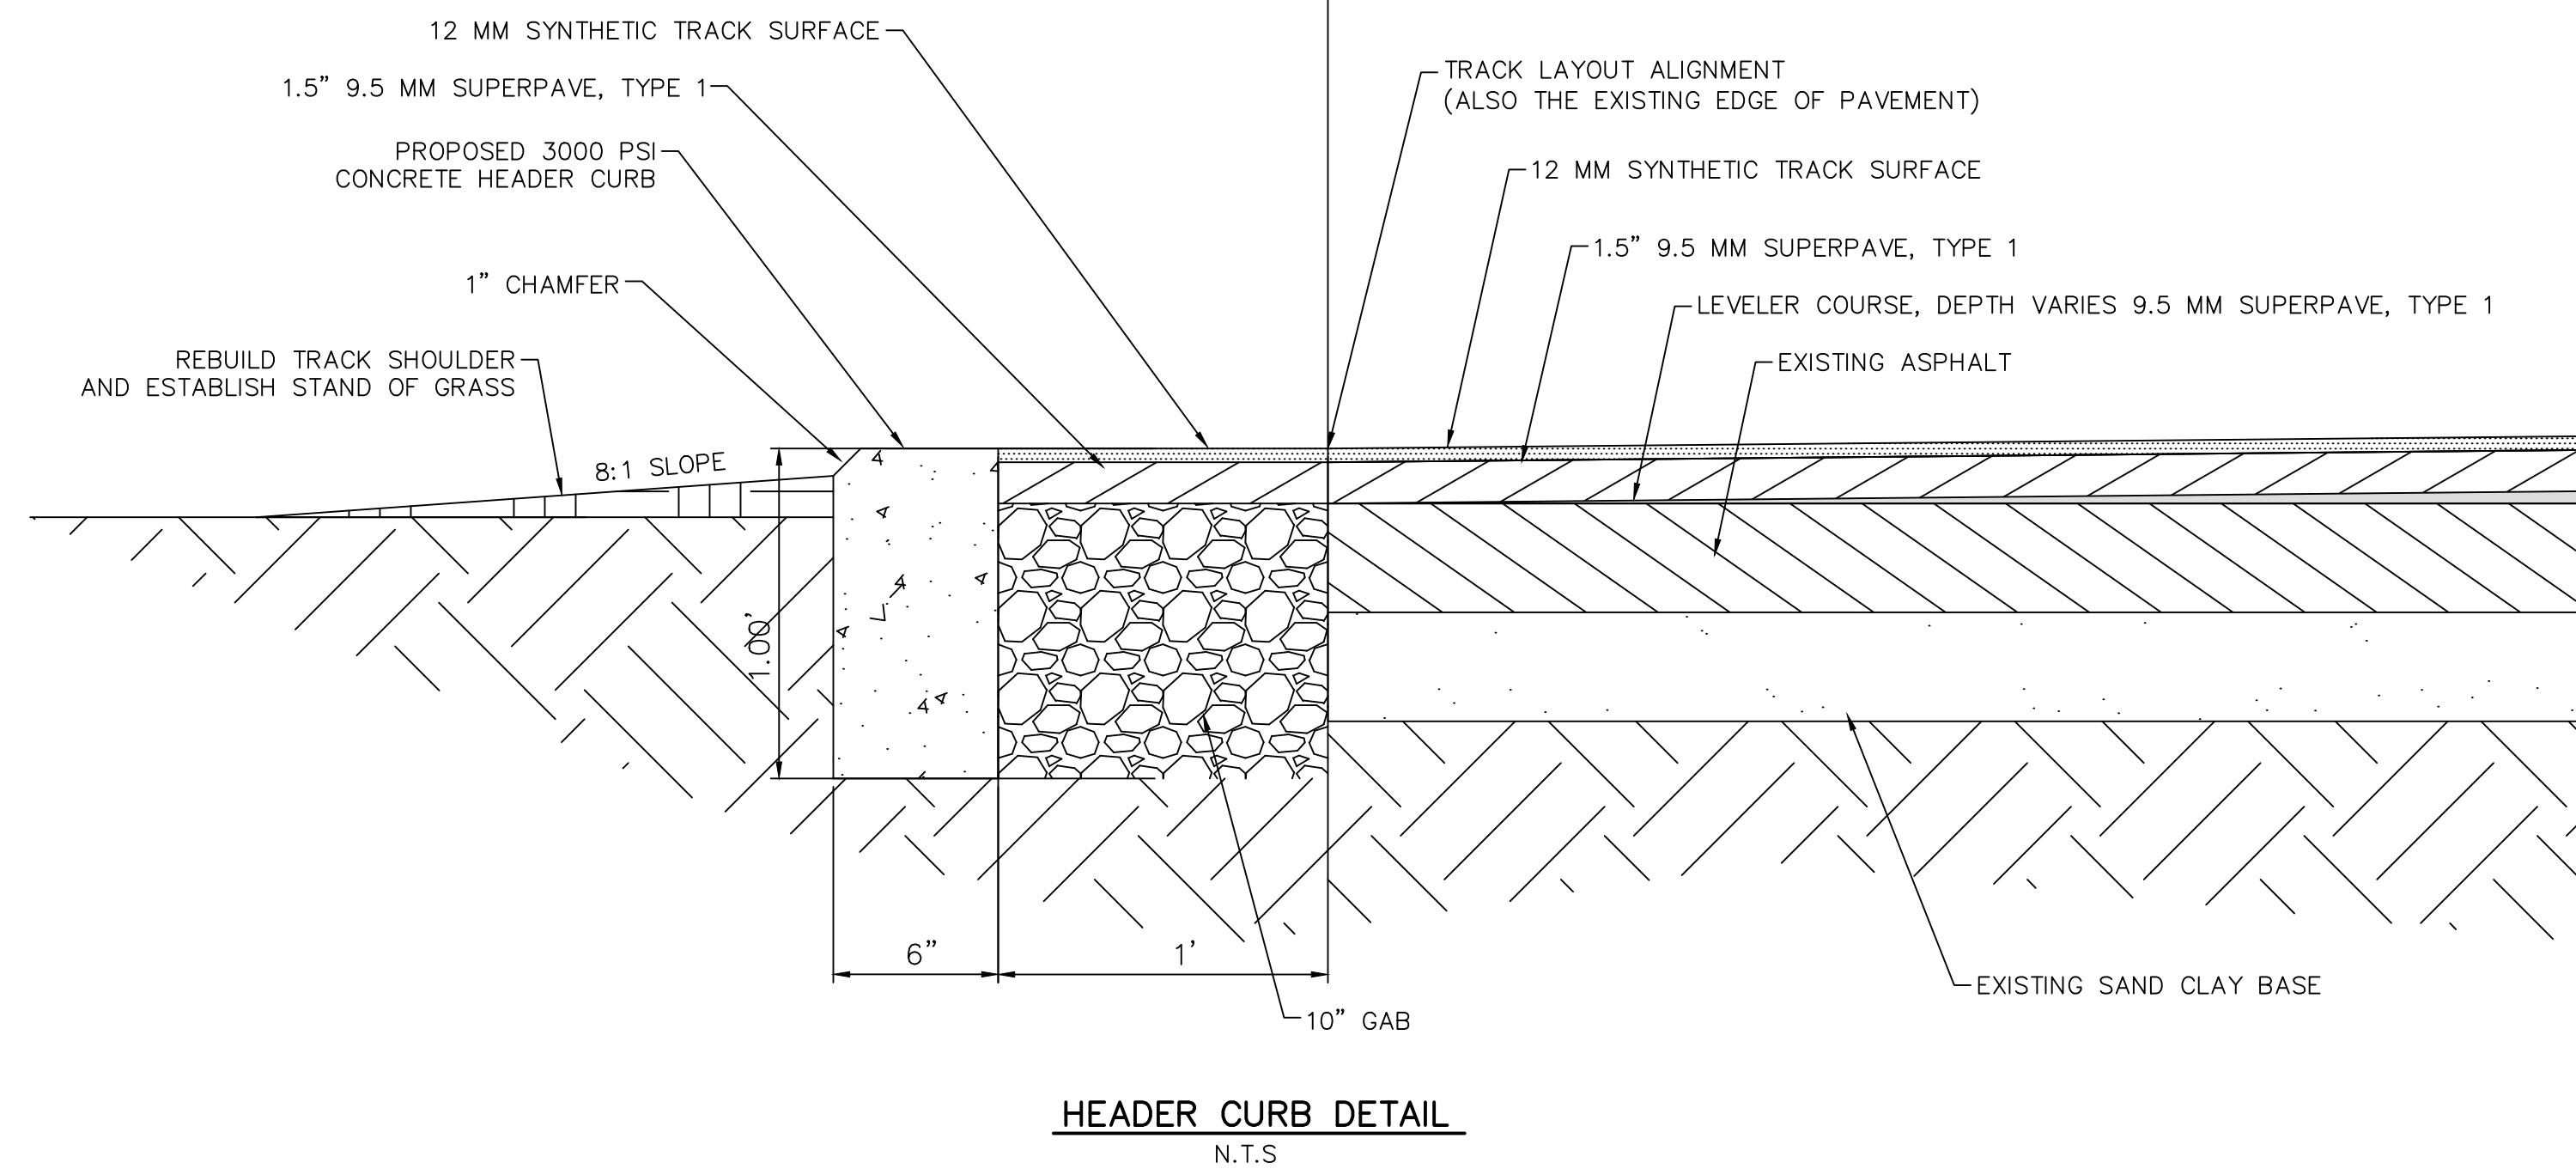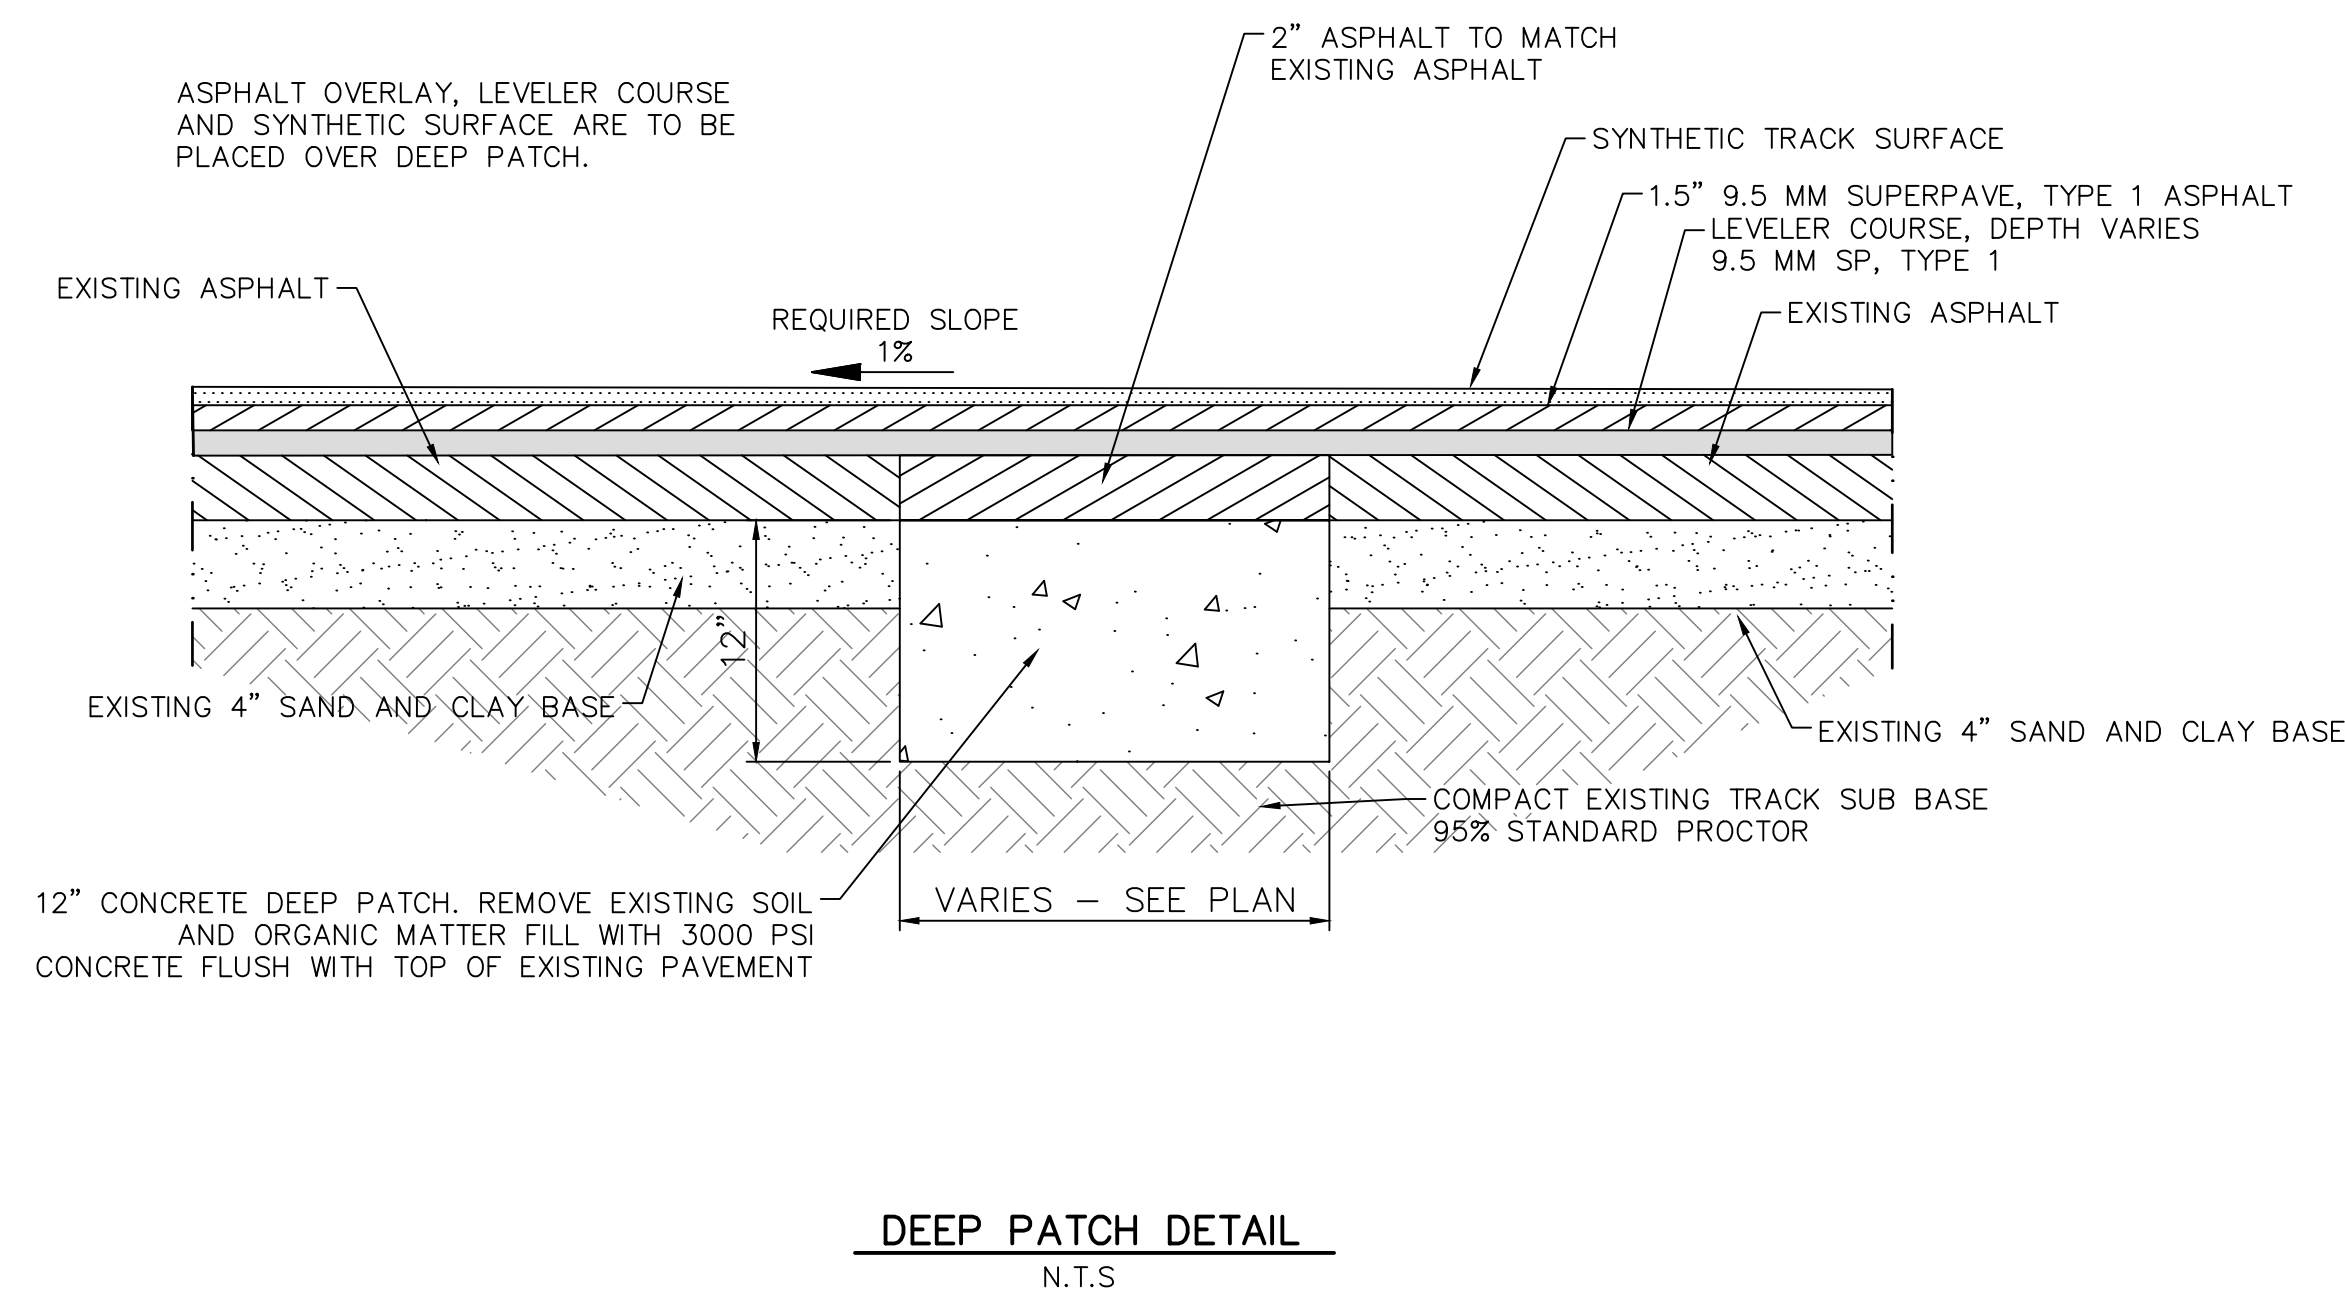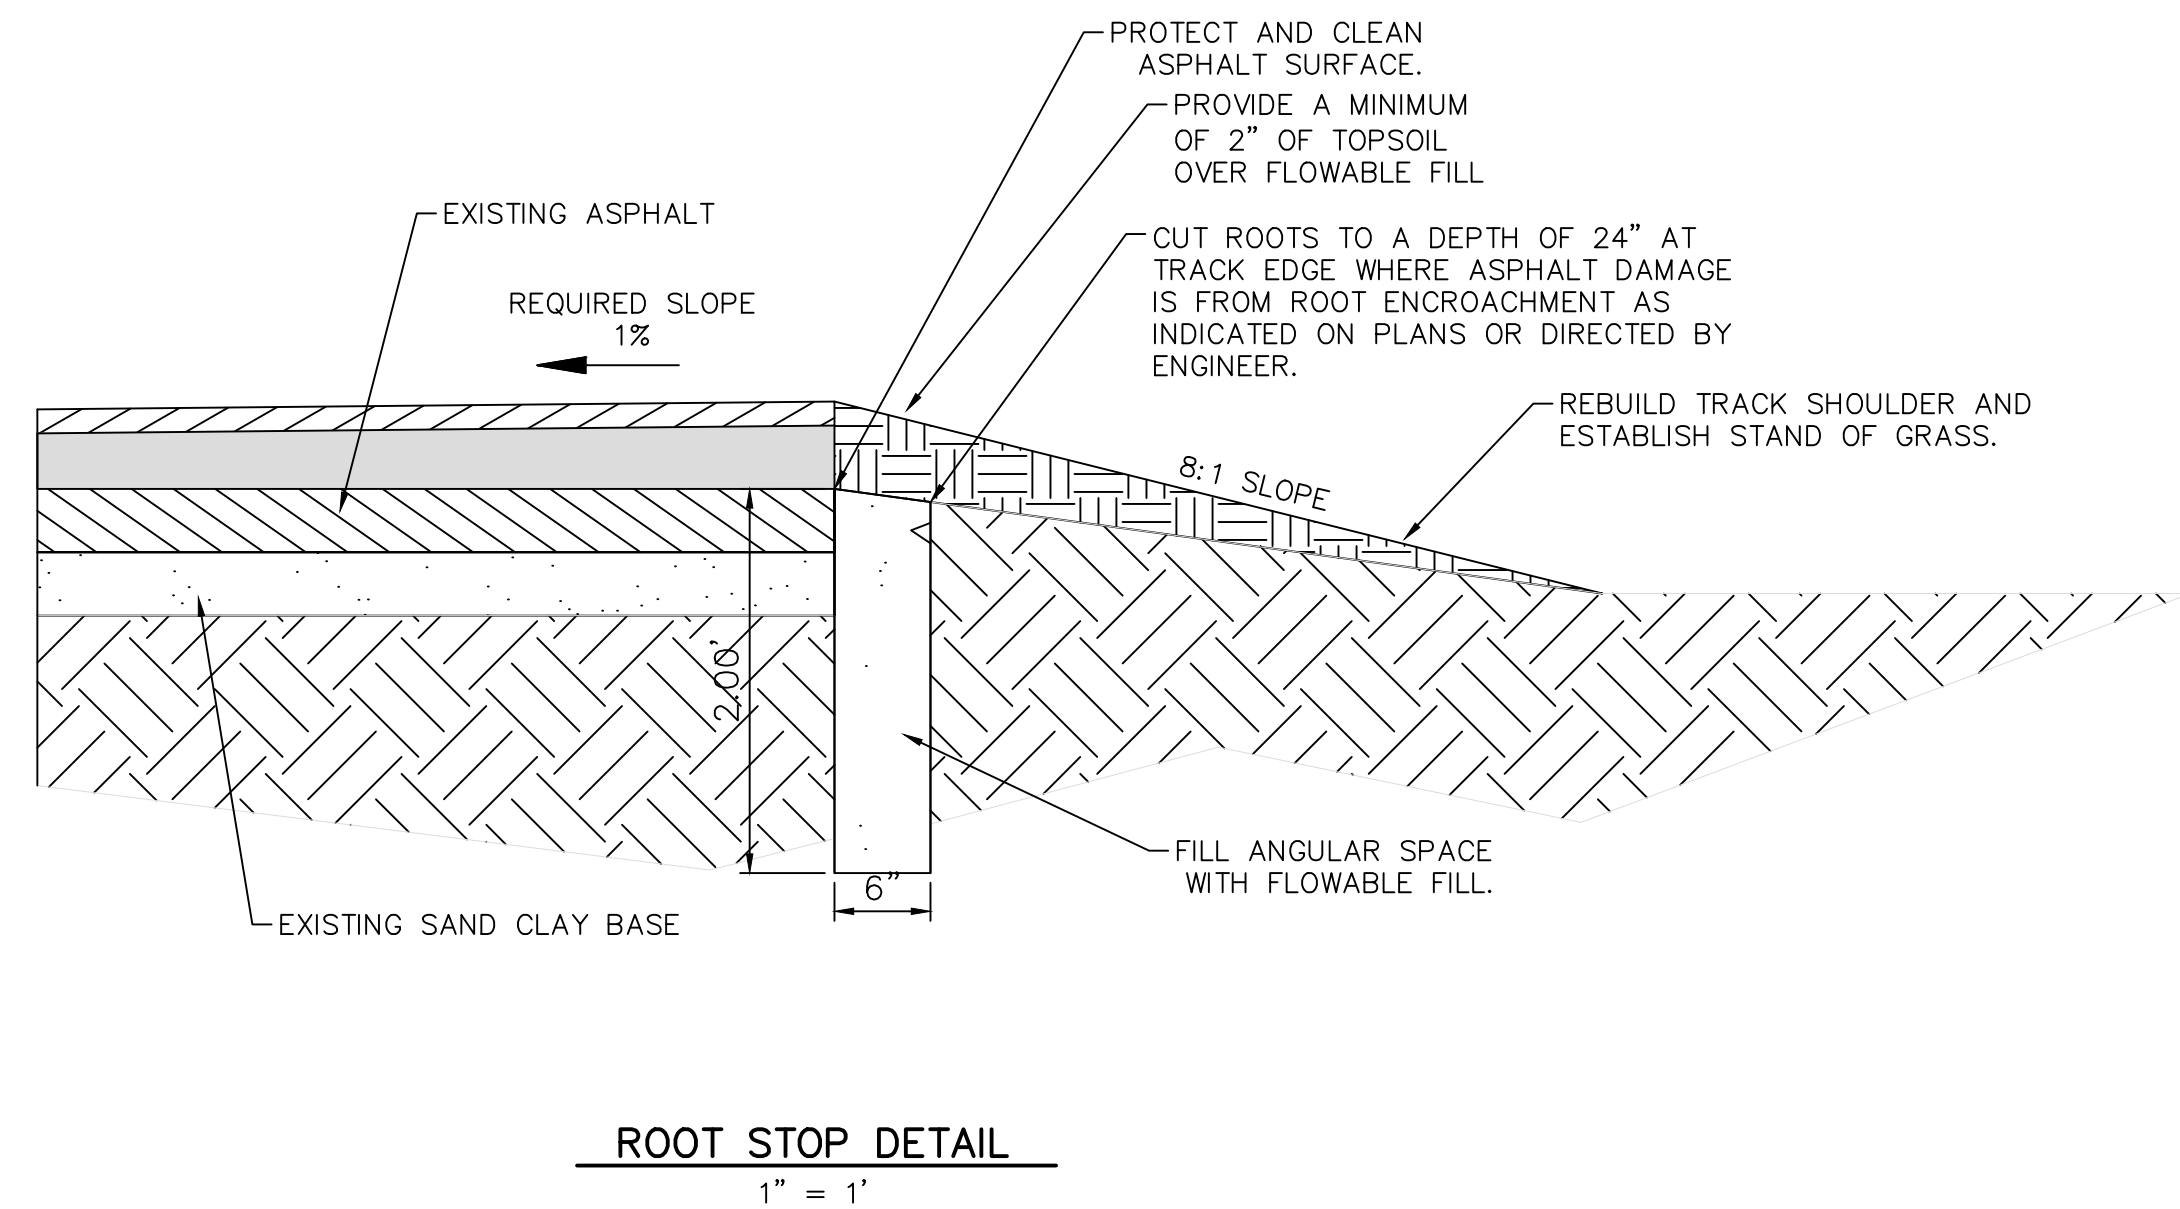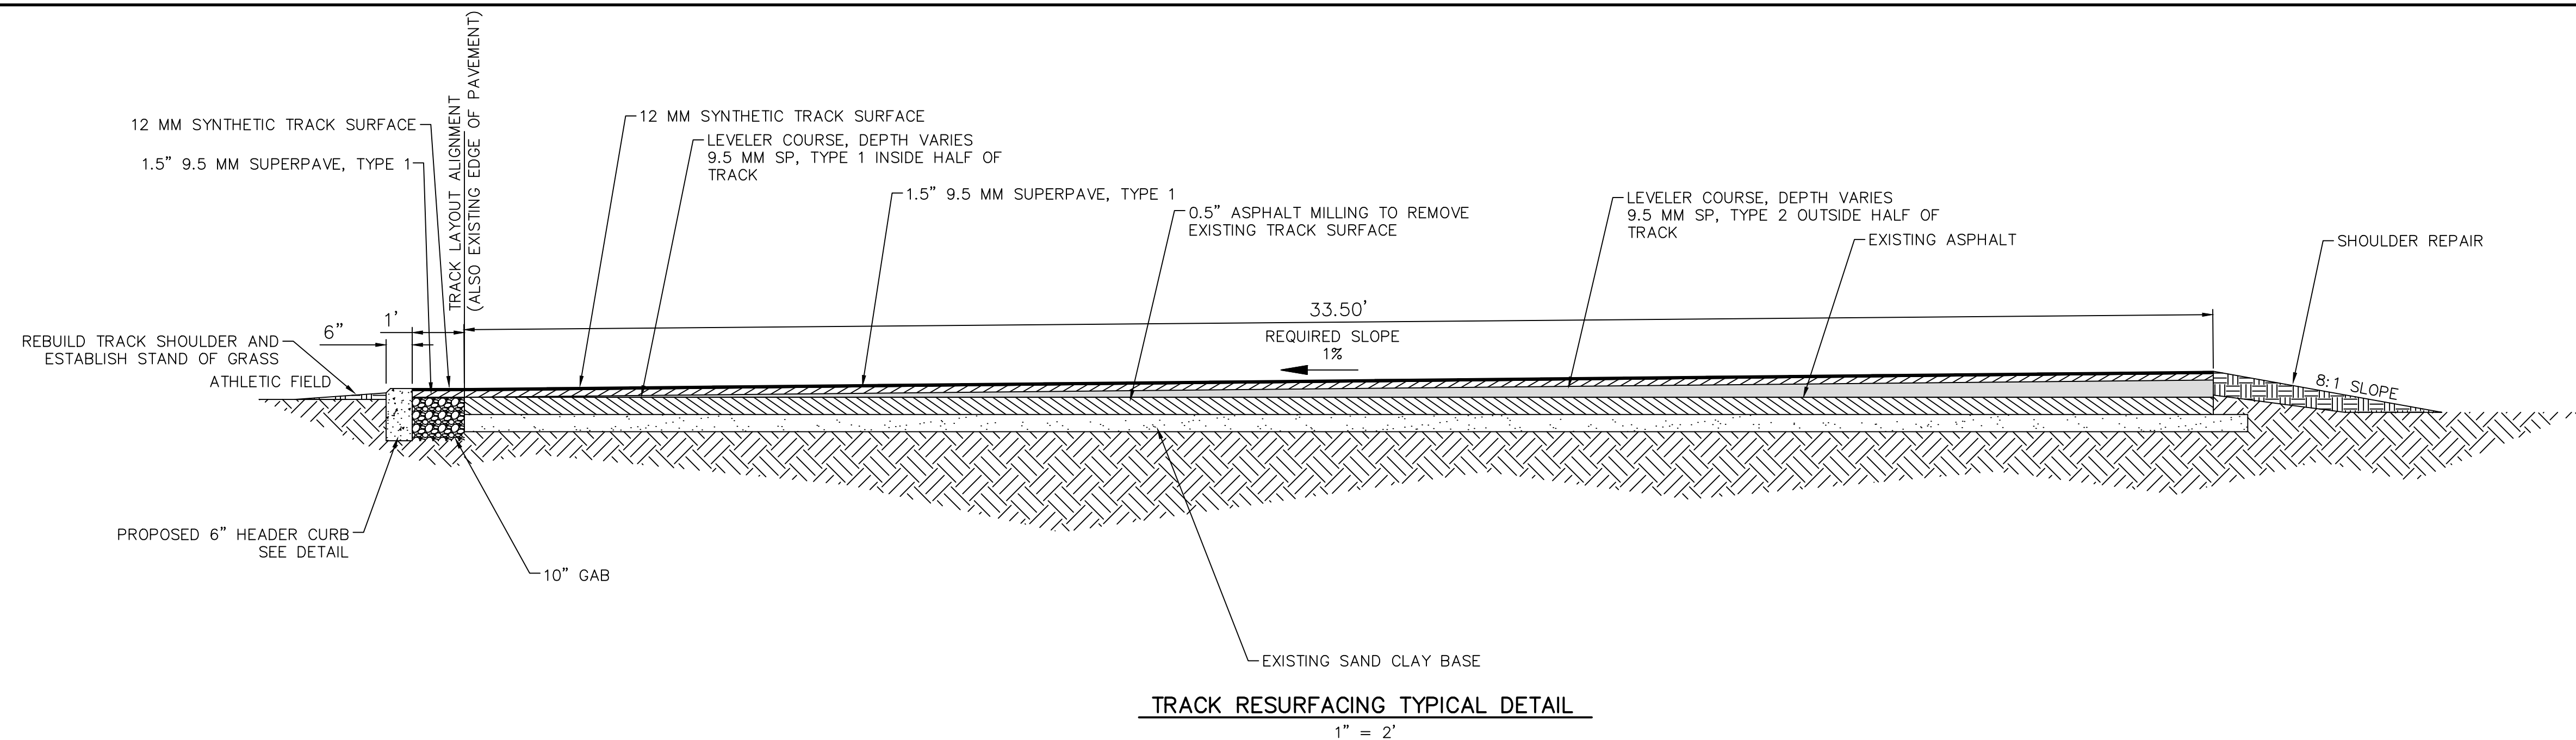

THIS DRAWING IS THE PROPERTY OF T. R. LONG ENGINEERING, P.C. AND MAY NOT BE REPRODUCED, COPIED, OR TRANSMITTED IN ANY MANNER WITHOUT THE EXPRESS WRITTEN PERMISSION OF T. R. LONG ENGINEERING, P.C. THE CONTRACTOR SHALL VERIFY ALL DIMENSIONS CONTAINED WITHIN THIS SET OF DOCUMENTS AND SHALL REPORT ANY DISCREPANCIES TO T. R. LONG ENGINEERING, P.C. FOR IMMEDIATE RESOLUTION.

GEORGIA811.COM DIAL 811

GSWCC# 0000002134

HINESVILLE:
114 North Commerce Street
Hinesville, Georgia 31313
(912) 365-5664

STATESBORO:
302 S Zettrower Avenue
Statesboro, Georgia 30458
(912) 335-1046

www.trlongeng.com

LIBERTY INDEPENDENT
TROOP PARK
TRACK RESURFACING

TAX PARCEL 0704022 CITY OF HINESVILLE, LIBERTY COUNTY, GEORGIA

SHEET NAME:
DETAILS

REVISIONS:

1.	
2.	
3.	
4.	
5.	
6.	
7.	
8.	
9.	
10.	

INITIAL DATE: 7/16/2026
DRAWN BY: TRL
CHECKED BY: TRL
PROJECT #: 2018-84001

SHEET NUMBER:
C7.1