


# FREEDMAN GROVE ROAD ROADWAY IMPROVEMENTS FOR LIBERTY COUNTY BOARD OF COMMISSIONERS

**OWNER**  
LIBERTY COUNTY BOARD OF  
COMMISSIONERS  
112 NORTH MAIN STREET, SUITE 201  
HINESVILLE, GEORGIA, 31313  
(912)-368-5664  
**24-HOUR CONTACT**  
**TRENT LONG**  
(912)-368-5664  
**TRLONG@TRLONGENG.COM**

Sheet List Table	
Sheet Number	Sheet Title
C1	COVER
C2.1	DETAILS
C2.2	PLAN SHEET
C2.3	PLAN SHEET
C2.4	PLAN SHEET
C2.5	PLAN SHEET
C2.6	PLAN SHEET
C2.7	PLAN SHEET
C2.8	PLAN SHEET

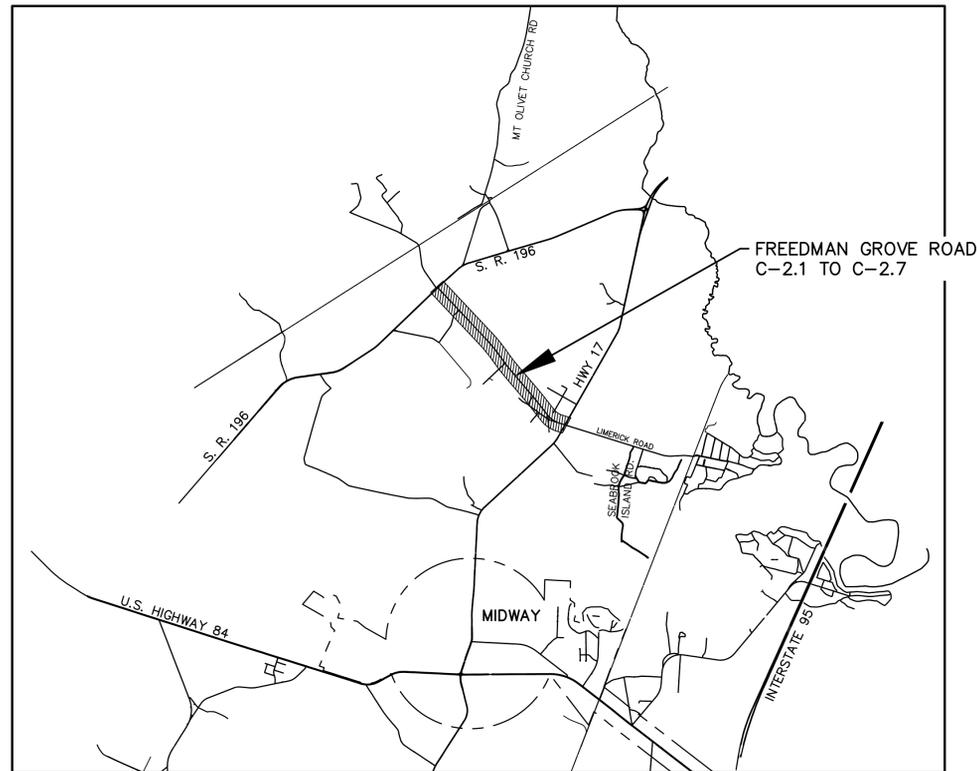

VICINITY MAP N.T.S.

LOCATION: N30° 46' 47.13", W81° 37' 11.14"  
(30.780604, -81.619483)  
DISTURBED ACREAGE: 0.30 AC.  
TOTAL SITE ACREAGE: 6.45 AC.

**ENGINEER**  
**T. R. LONG ENGINEERING, P.C.**  
114 NORTH COMMERCE STREET  
HINESVILLE, GEORGIA 31313  
(912) 368-5664

DRAWING LEGEND		
DESCRIPTION	PROPOSED	EXISTING
RIGHT OF WAY	--- R/W	--- R/W
EDGE OF PAVEMENT	---	---
DITCH CENTERLINE	---	---
SANITARY SEWER	8"S	---
WATER LINE	10"W	10"W
FORCE MAIN	FM	FM
UNDERGROUND GAS LINE	8"G	8"G
CONTOURS	81	81
STORM DRAINAGE PIPE	---	---
ELEVATION	±FG: 78.15	X 81.90
SILT FENCE NON-SENSITIVE	Sf1-NS	---
SILT FENCE SENSITIVE	Sf1-S	---
INLET PROTECTION	Sd2-F	---
CHECK DAM - HAY BALE	Cd-Hb	---
CHECK DAM - RIP RAP	Cd-Rp	---
CONSTRUCTION EXIT	Co	---
STORM OUTLET PROTECTION	St	---
SILT FENCE	Sf1	---
MULCHING	Ds1	---
TEMPORARY GRASSING	Ds2	---
PERMANENT GRASSING	Ds3	---
FIRE HYDRANT	Fh	---
SEWER MANHOLE	Mh	---
WATER VALVE	V	---
DRAINAGE FLOW	DF	---
WATER METER	Wm	---
BENCHMARK	Bm	---
WELL	W	---
GUY POLE	Gp	---
IRON PIN	IP	---
TELEPHONE PEDESTAL	TP	---
POWER POLE	PP	---



THIS DRAWING IS THE PROPERTY OF T. R. LONG ENGINEERING, P.C. AND MAY NOT BE REPRODUCED, COPIED, OR TRANSMITTED IN ANY MANNER WITHOUT THE WRITTEN PERMISSION OF T. R. LONG ENGINEERING, P.C.  
THE CONTRACTOR SHALL VERIFY ALL DIMENSIONS CONTAINED WITHIN THIS SET OF DOCUMENTS AND SHALL REPORT ANY DISCREPANCIES TO T. R. LONG ENGINEERING, P.C. FOR IMMEDIATE RESOLUTION.

GSWCC# 0000002134

HINESVILLE:  
114 North Commerce Street  
Hinesville, Georgia 31313  
(912) 368-5664  
STATESBORO:  
302 S Zettler Avenue  
Statesboro, Georgia 30458  
(912) 335-1046



FREEDMAN GROVE ROAD  
ROADWAY IMPROVEMENTS  
LIBERTY COUNTY BOARD OF  
COMMISSIONERS  
LIBERTY COUNTY, GEORGIA


SHEET NAME:  
COVER

REVISIONS:
1.
2.
3.
4.
5.
6.
7.
8.
9.
10.


INITIAL DATE: 08/12/2025  
DRAWN BY: AJG  
CHECKED BY: TRL  
PROJECT #: 2024-245

SHEET NUMBER:

**C1**

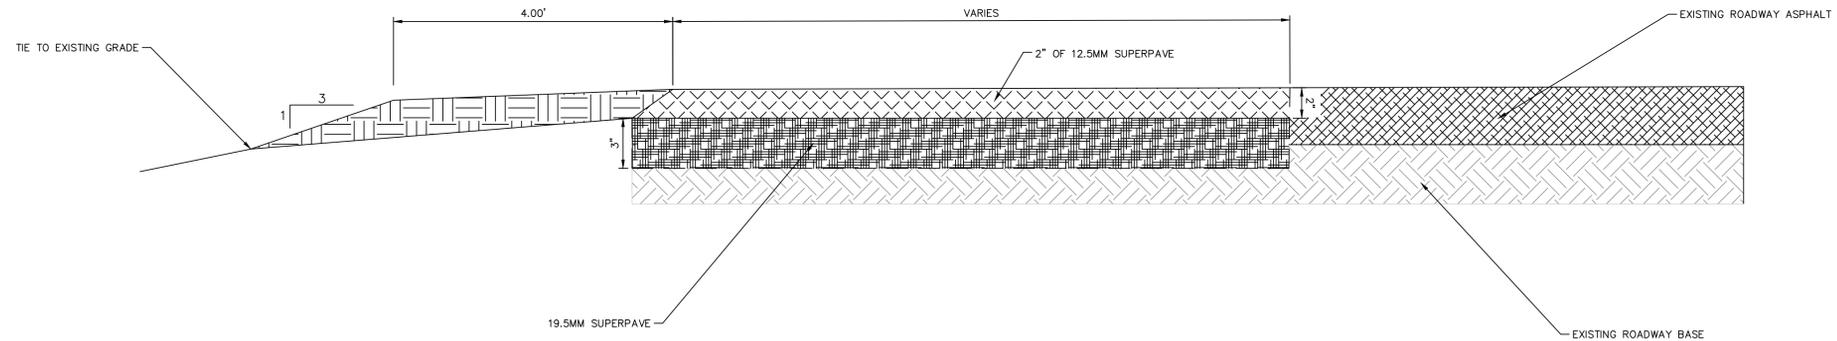

**DEEP PATCH DETAIL**  
N.T.S.

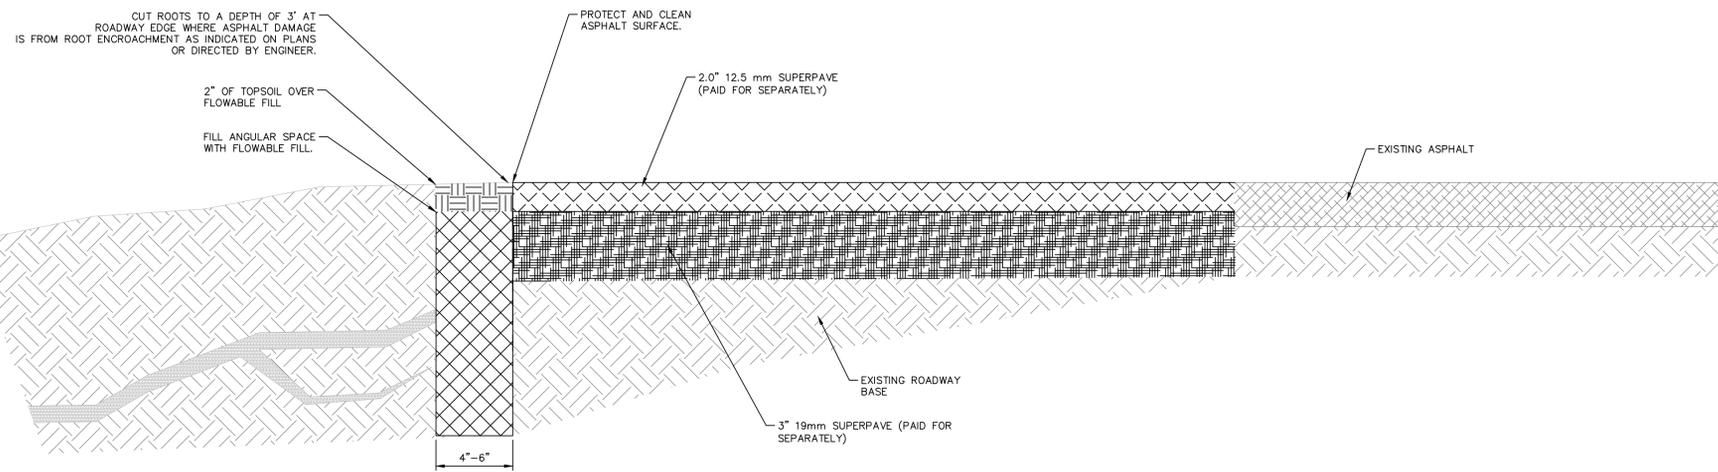

**ROOT STOP DETAIL**  
N.T.S.



THIS DRAWING IS THE PROPERTY OF T. R. LONG ENGINEERING, P.C. AND MAY NOT BE REPRODUCED, COPIED, OR TRANSMITTED IN ANY MANNER WITHOUT THE WRITTEN PERMISSION OF T. R. LONG ENGINEERING, P.C.  
THE CONTRACTOR SHALL VERIFY ALL DIMENSIONS CONTAINED WITHIN THIS SET OF DOCUMENTS AND SHALL REPORT ANY DISCREPANCIES TO T. R. LONG ENGINEERING, P.C. FOR IMMEDIATE RESOLUTION.

GSMCC# 000002314

HINESVILLE:  
114 North Commerce Street  
Hinesville, Georgia 31013  
(912) 366-5664  
STATESBORO:  
302 S Zettler Avenue  
Statesboro, Georgia 30458  
(912) 335-1046



**FREEDMAN GROVE ROAD  
ROADWAY IMPROVEMENTS  
LIBERTY COUNTY BOARD OF  
COMMISSIONERS**  
LIBERTY COUNTY, GEORGIA

SHEET NAME:  
DETAILS

REVISIONS:


1.	
2.	
3.	
4.	
5.	
6.	
7.	
8.	
9.	
10.	

INITIAL DATE: 08/12/2025  
DRAWN BY: AJG  
CHECKED BY: TRL  
PROJECT #: 2024-245

SHEET NUMBER:

**C2.1**

G:\ACTIVE PROJECTS\2024-245\_H - FREEDMAN GROVE ROADWAY IMPROVEMENTS\DRAWINGS\DWG\FREEDMAN GROVE ROAD.DWG

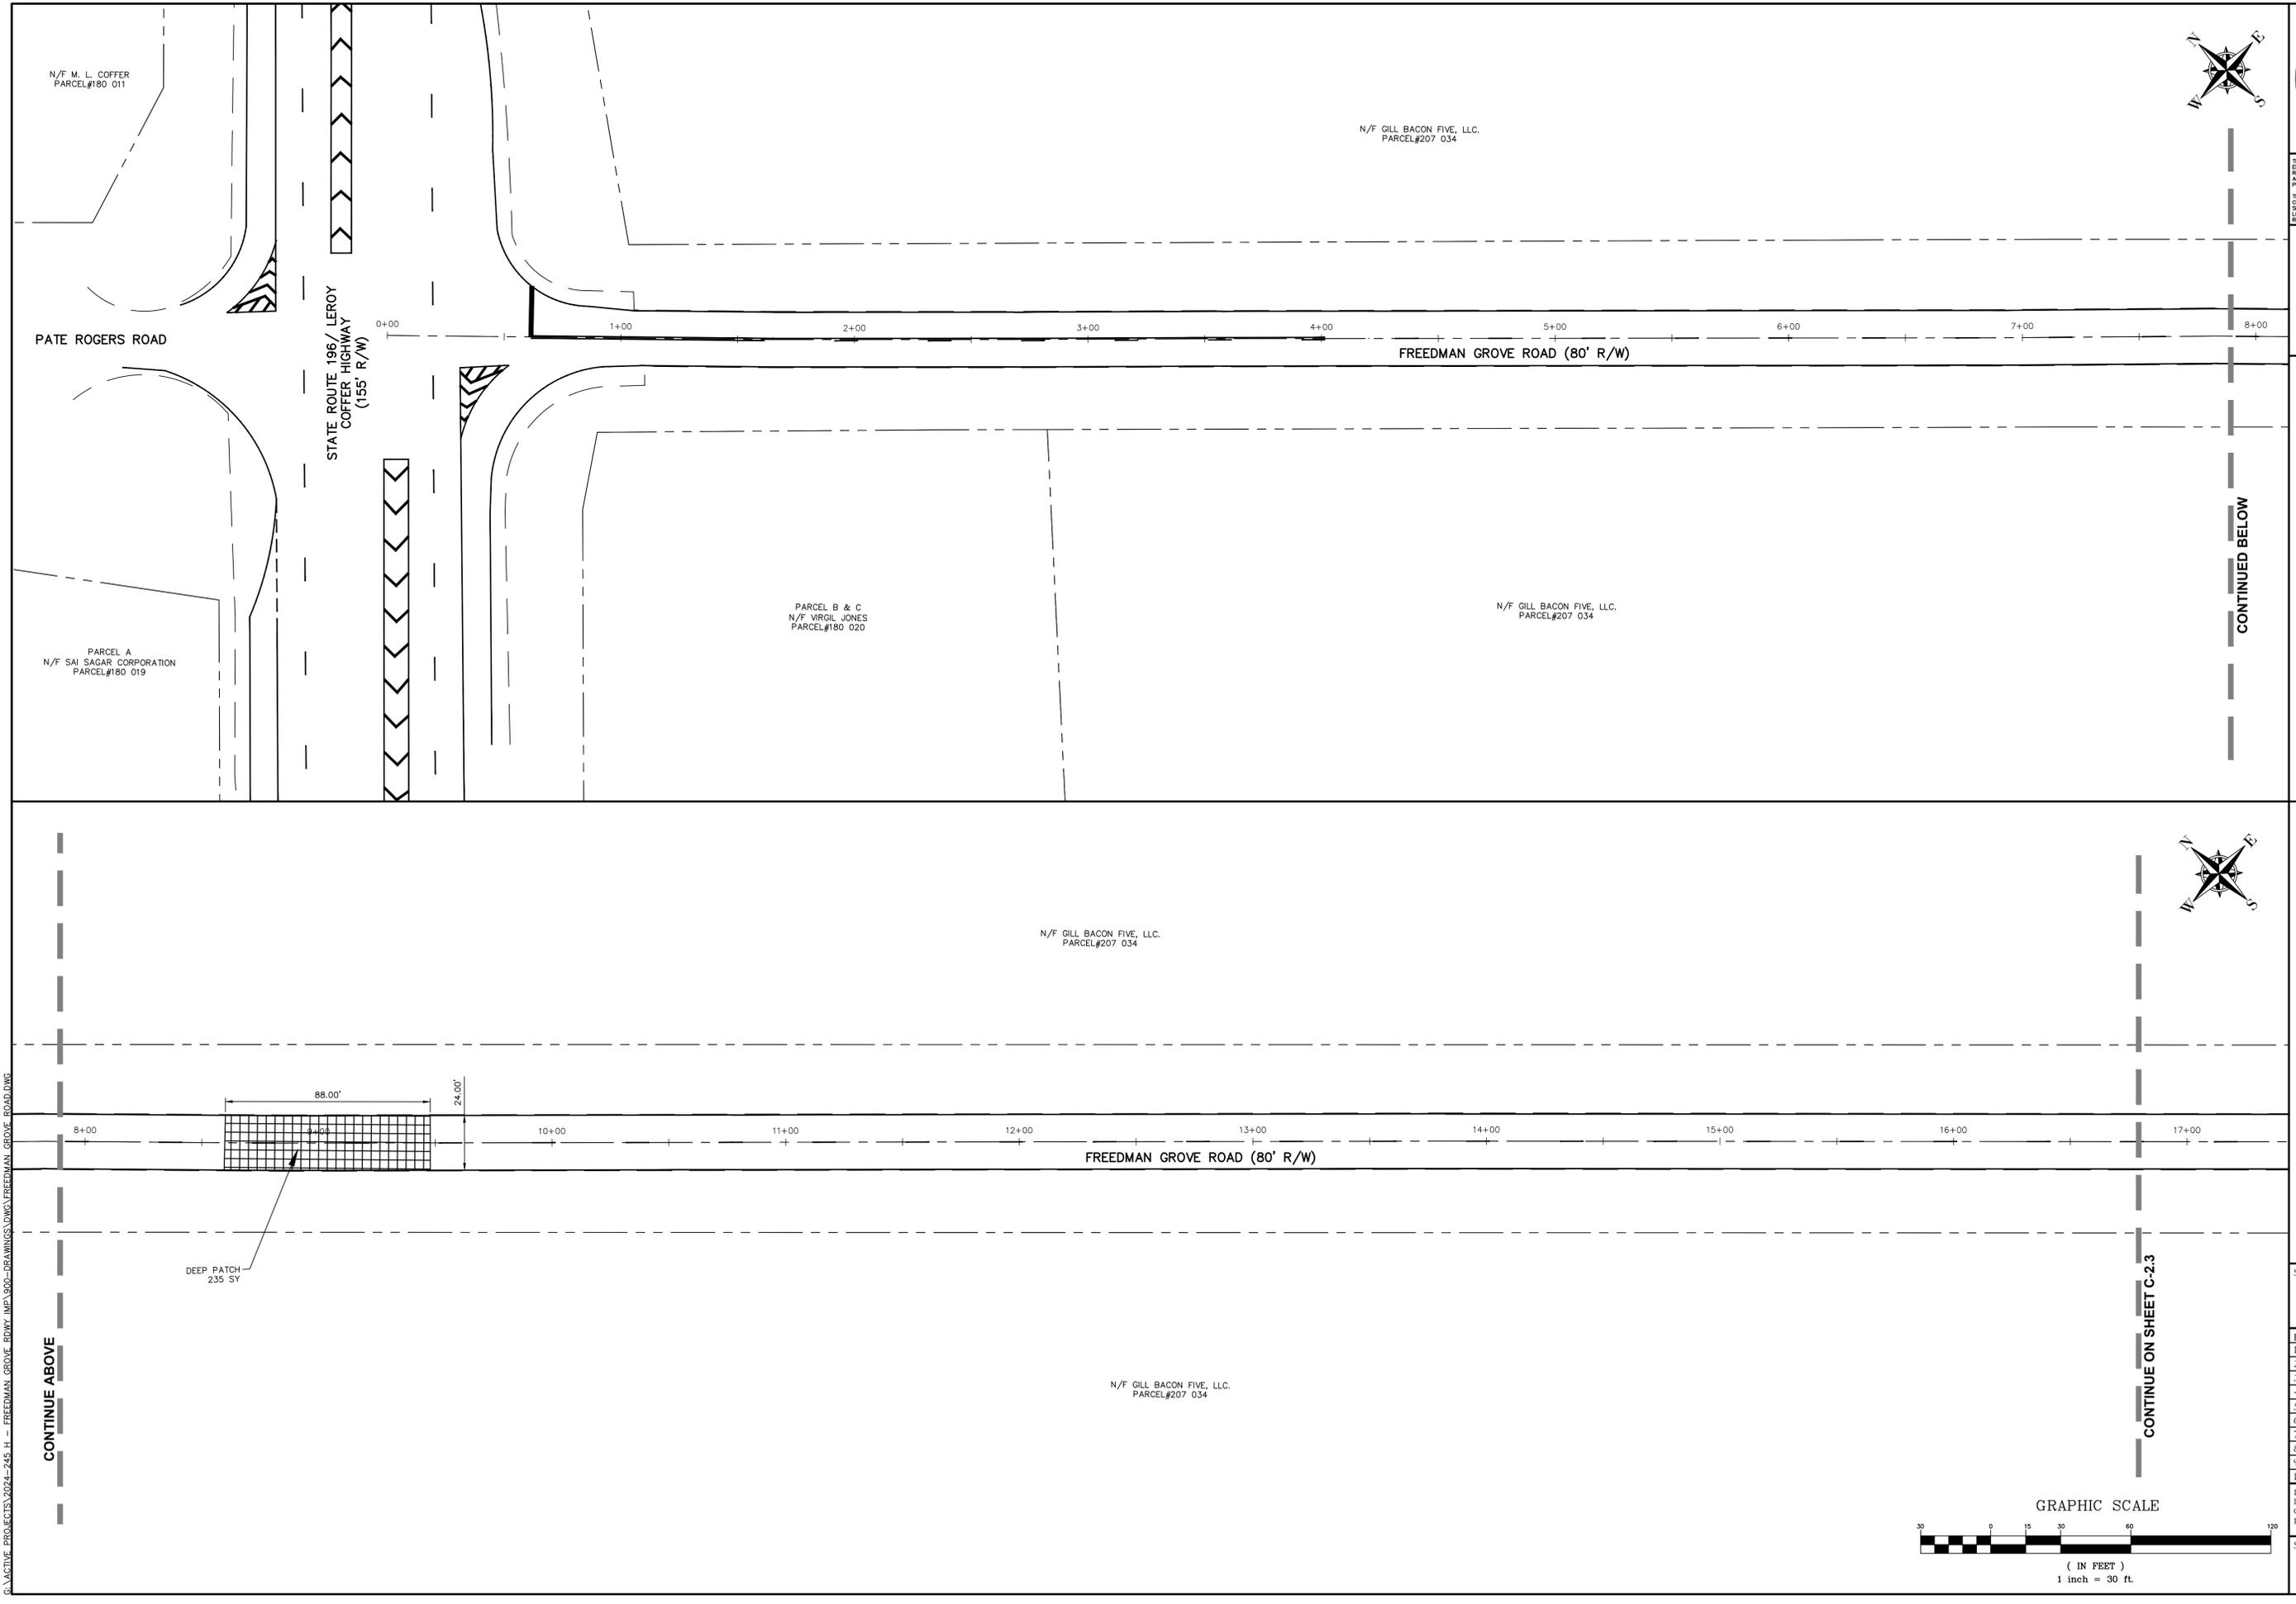

S:\ACTIVE PROJECTS\2024\245 H - FREEDMAN GROVE RD\DWG\100-DRAWINGS\DWG\FREEDMAN GROVE ROAD.DWG



THIS DRAWING IS THE PROPERTY OF T. R. LONG ENGINEERING, P.C. AND MAY NOT BE REPRODUCED, EITHER IN PART OR WHOLLY, IN ANY MANNER WITHOUT THE EXPRESS WRITTEN PERMISSION OF T. R. LONG ENGINEERING, P.C.  
THE CONTRACTOR SHALL VERIFY ALL DIMENSIONS CONTAINED WITHIN THIS SET OF DOCUMENTS AND SHALL REPORT ANY DISCREPANCIES TO T. R. LONG ENGINEERING, P.C. FOR IMMEDIATE RESOLUTION.

G5WCJF 0000002134

**HINESVILLE:**  
114 North Commerce Street  
Hinesville, Georgia 31313  
(912) 368-5664

**STATESBORO:**  
302 S Zetterbower Avenue  
Statesboro, Georgia 30458  
(912) 335-7046



**FREEDMAN GROVE ROAD  
ROADWAY IMPROVEMENTS  
LIBERTY COUNTY BOARD OF  
COMMISSIONERS**

SHEET NAME:  
PLAN SHEET

REVISIONS:

1.	
2.	
3.	
4.	
5.	
6.	
7.	
8.	
9.	
10.	

INITIAL DATE: 08/12/2025  
DRAWN BY: AJC  
CHECKED BY: TRL  
PROJECT #: 2024-245

SHEET NUMBER:  
**C2.2**


GRAPHIC SCALE



( IN FEET )  
1 inch = 30 ft.

CONTINUE ABOVE

CONTINUE ON SHEET C-2.3

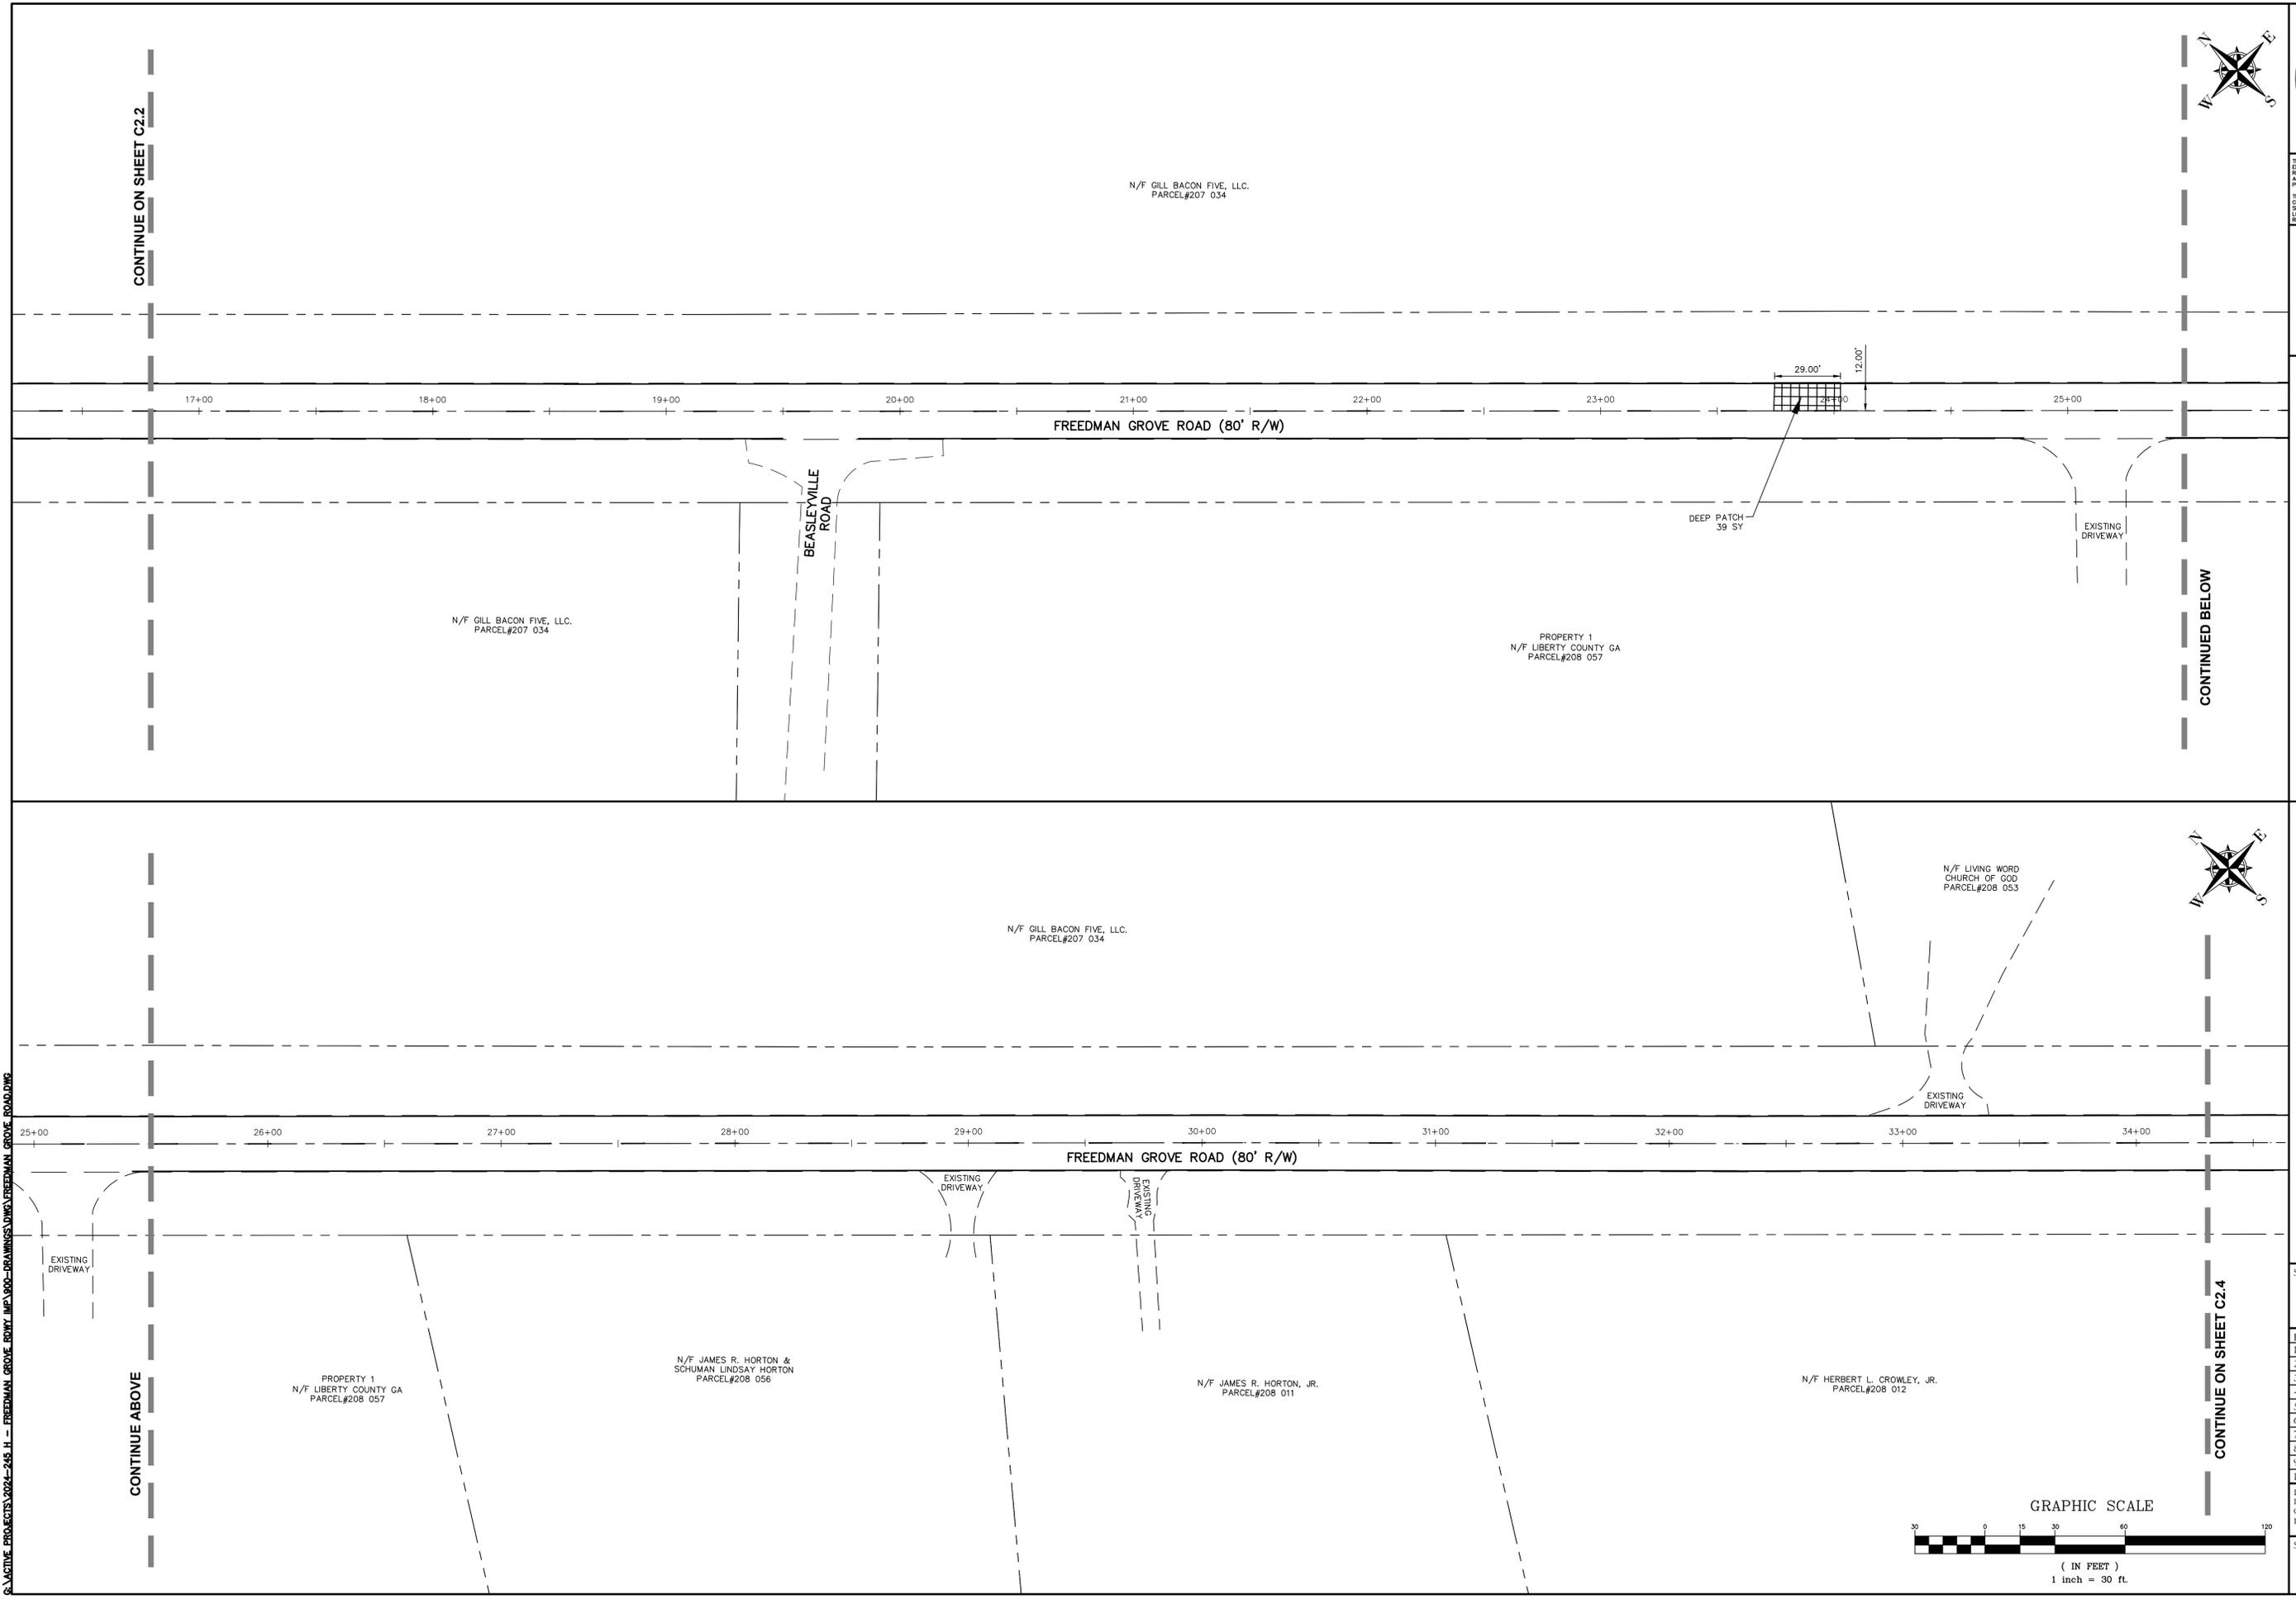

CONTINUE ON SHEET C2.2



THIS DRAWING IS THE PROPERTY OF T. R. LONG ENGINEERING, P.C. AND MAY NOT BE REPRODUCED, EITHER IN PART OR WHOLLY, IN ANY MANNER WITHOUT THE EXPRESS WRITTEN PERMISSION OF T. R. LONG ENGINEERING, P.C.  
THE CONTRACTOR SHALL VERIFY ALL DIMENSIONS CONTAINED WITHIN THIS SET OF DOCUMENTS AND SHALL REPORT ANY DISCREPANCIES TO T. R. LONG ENGINEERING, P.C. FOR IMMEDIATE RESOLUTION.

GSW/CJ/0000002134

HINESVILLE:  
114 North Commerce Street  
Hinesville, Georgia 31313  
(912) 368-6664  
STATESBORO:  
302 S Zetterower Avenue  
Statesboro, Georgia 30458  
(912) 335-1046



www.trlongeng.com



FREEDMAN GROVE ROAD  
ROADWAY IMPROVEMENTS  
LIBERTY COUNTY BOARD OF  
COMMISSIONERS

LIBERTY COUNTY, GEORGIA

SHEET NAME:  
PLAN SHEET


REVISIONS:

1.	
2.	
3.	
4.	
5.	
6.	
7.	
8.	
9.	
10.	


INITIAL DATE: 08/12/2025  
DRAWN BY: AJC  
CHECKED BY: TRL  
PROJECT #: 2024-245

SHEET NUMBER:

**C2.3**

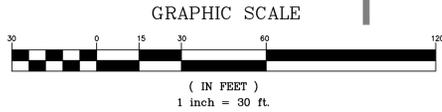

G:\ACTIVE PROJECTS\2024-245 H - FREEDMAN GROVE ROAD.DWG - DRAWINGS\DWG\FREEDMAN GROVE ROAD.DWG

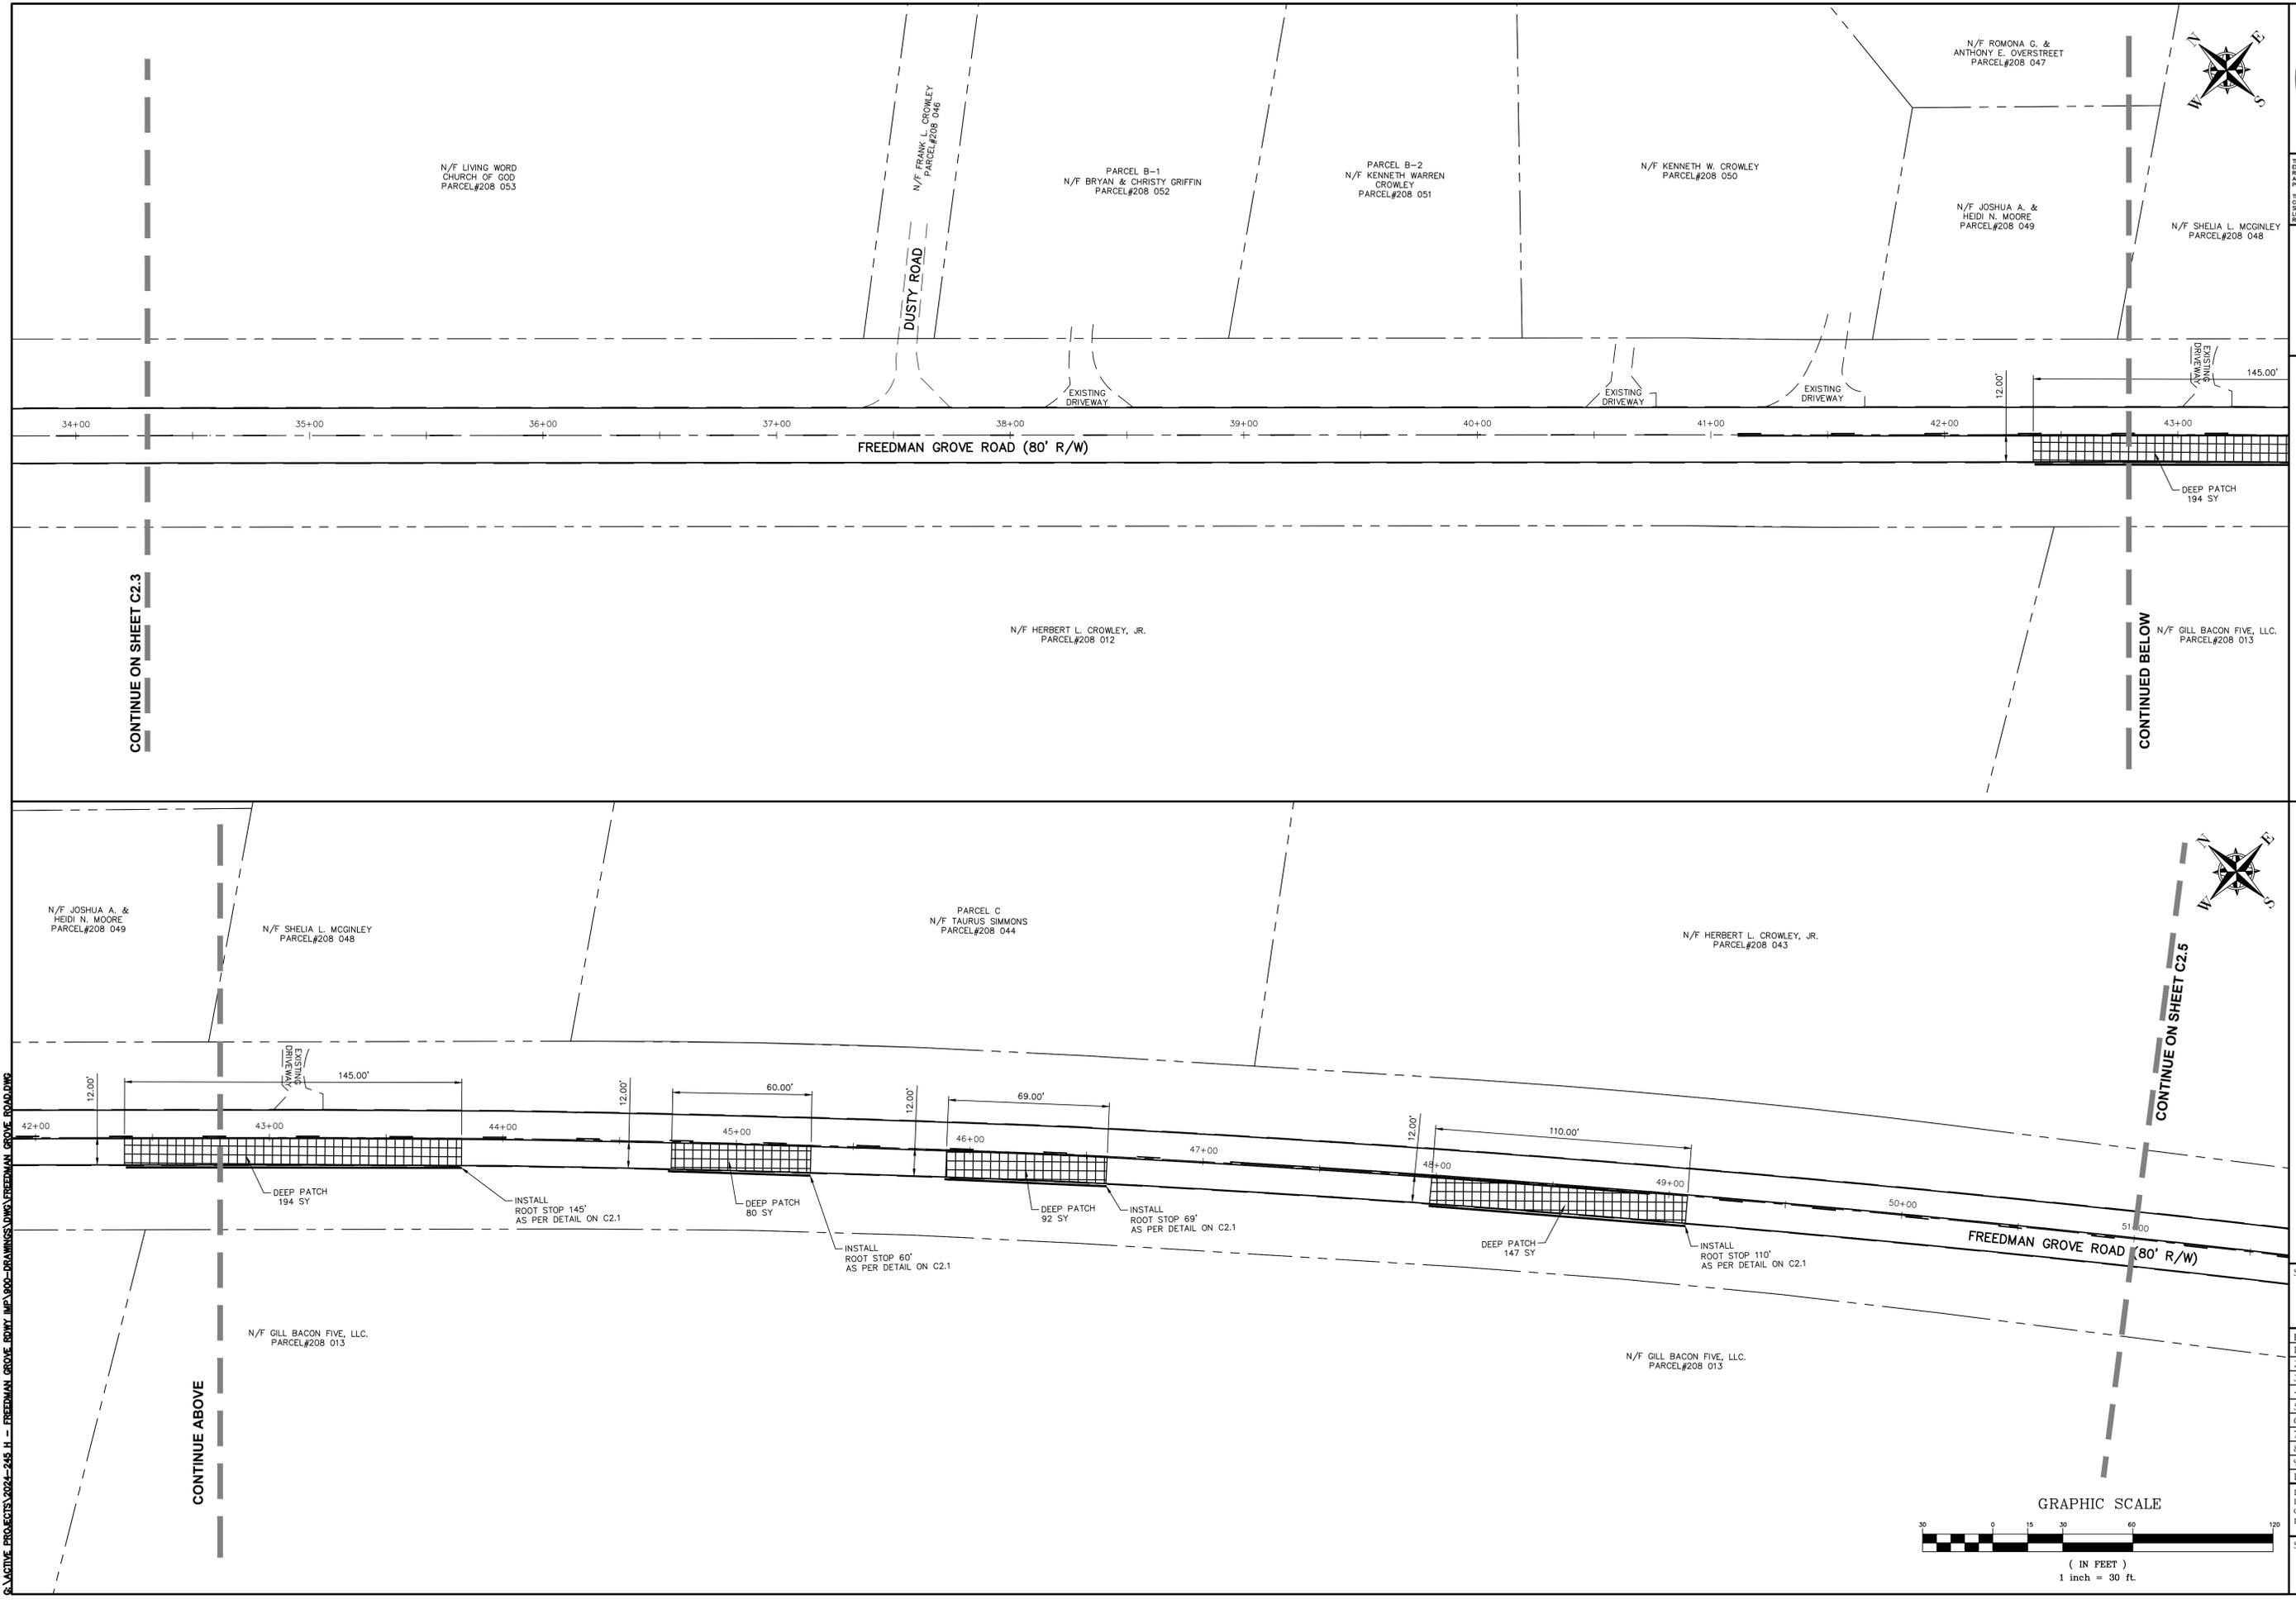

THIS DRAWING IS THE PROPERTY OF T. R. LONG ENGINEERING, P.C. AND MAY NOT BE REPRODUCED, EITHER IN PART OR WHOLLY, IN ANY MANNER WITHOUT THE EXPRESS WRITTEN PERMISSION OF T. R. LONG ENGINEERING, P.C.

THE CONTRACTOR SHALL VERIFY ALL DIMENSIONS CONTAINED WITHIN THIS SET OF DOCUMENTS AND SHALL REPORT ANY DISCREPANCIES TO T. R. LONG ENGINEERING, P.C. FOR IMMEDIATE RESOLUTION.

GEORGIA811.COM DIAL 811  
GSCWCFJ 0000002134

HINESVILLE:  
114 North Commerce Street  
Hinesville, Georgia 31313  
(912) 368-5664

STATESBORO:  
302 S Zetterbower Avenue  
Statesboro, Georgia 30458  
(912) 335-1046



**FREEDMAN GROVE ROAD  
ROADWAY IMPROVEMENTS**  
LIBERTY COUNTY BOARD OF  
COMMISSIONERS

LIBERTY COUNTY, GEORGIA


SHEET NAME:  
PLAN SHEET

REVISIONS:

1.	
2.	
3.	
4.	
5.	
6.	
7.	
8.	
9.	
10.	

INITIAL DATE: 08/12/2025  
DRAWN BY: AJC  
CHECKED BY: TRL  
PROJECT #: 2024-245

SHEET NUMBER:  
**C2.4**

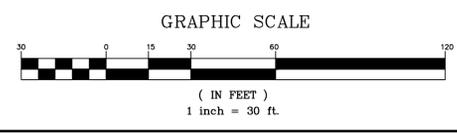

G:\ACTIVE PROJECTS\2024-245 H - FREEDMAN GROVE ROADWAY IMPROVEMENTS\DWG\FREEDMAN GROVE ROAD.DWG

CONTINUE ON SHEET C-2.4



THIS DRAWING IS THE PROPERTY OF T. R. LONG ENGINEERING, P.C. AND MAY NOT BE REPRODUCED, EITHER IN PART OR WHOLLY, IN ANY MANNER WITHOUT THE EXPRESS WRITTEN PERMISSION OF T. R. LONG ENGINEERING, P.C.

GSWCFJ 000000234

HINESVILLE:  
114 North Commerce Street  
Hinesville, Georgia 31313  
(912) 368-6664  
STATESBORO:  
302 S Zetterower Avenue  
Statesboro, Georgia 30458  
(912) 335-1046



www.trlongeng.com

FREEDMAN GROVE ROAD  
ROADWAY IMPROVEMENTS  
LIBERTY COUNTY BOARD OF  
COMMISSIONERS

SHEET NAME:  
PLAN SHEET

NO.	REVISIONS:
1.	
2.	
3.	
4.	
5.	
6.	
7.	
8.	
9.	
10.	

INITIAL DATE: 08/12/2025  
DRAWN BY: AJC  
CHECKED BY: TRL  
PROJECT #: 2024-245

SHEET NUMBER:

**C2.5**

N/F HERBERT L. CROWLEY, JR.  
PARCEL#208 043

N/F FLORRIA LAMBRIGHT  
PARCEL#208 042

N/F ELTON DUDLEY  
PARCEL#208 041

N/F NELLIE  
WILLIAMS  
PARCEL#208 040

FREEDMAN GROVE ROAD (80' R/W)

FREEDMAN GROVE ROAD (80' R/W)

DEEP PATCH  
95 SY

N/F GILL BACON FIVE, LLC.  
PARCEL#208 013

TRACT 1, 2 & 3  
N/F JOHNNIE MAE JOHNSON  
PARCEL#208 014

TRACT 4  
N/F WILLIE MAE  
MILLER  
PARCEL#208 015

CONTINUED BELOW

N/F NELLIE  
WILLIAMS  
PARCEL#208 040

N/F ST JAMES AME METHODIST  
PARCEL#208 039

N/F RONALD E. & DIANE CLARK  
PARCEL#208 031

N/F PAUL A. & PAULA B. CROWLEY  
PARCEL#208 030

N/F PAUL A. & PAULA B. CROWLEY  
PARCEL#208 027

N/F SHERYL & AURTH ROZIER  
PARCEL#208 025

DUSTY ROAD

LEWIE LANE

EXISTING DRIVEWAY

EXISTING DRIVEWAY

PHILLIPVILLE ROAD

N/F CHERYL N. KELLY  
PARCEL#208 017

N/F CYNTHIA MCCALLAR  
PARCEL#208 021

N/F CLINTON CRAIG NEESMITH  
PARCEL#208 022

N/F PAUL STEVEN BLACK  
PARCEL#208 023

N/F ROSA L.  
BAKER, ESTATE  
PARCEL#209 014

TRACT 5 & 6  
N/F JONES RACHEL ESTATE  
PARCEL#208 016

DEEP PATCH  
95 SY

INSTALL  
ROOT STOP 71'  
AS PER DETAIL ON C2.1

DEEP PATCH  
20 SY

DEEP PATCH  
56 SY

INSTALL  
ROOT STOP 42'  
AS PER DETAIL ON C2.1

EXISTING DRIVEWAY

FREEDMAN GROVE ROAD (80' R/W)

CONTINUE ABOVE



CONTINUE ON SHEET C-2.6

GRAPHIC SCALE



( IN FEET )  
1 inch = 30 ft.

S:\ACTIVE PROJECTS\2024\245 H - FREEDMAN GROVE ROADWAY IMPROVEMENTS\DWG\FREEDMAN GROVE ROAD.DWG

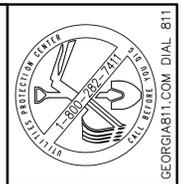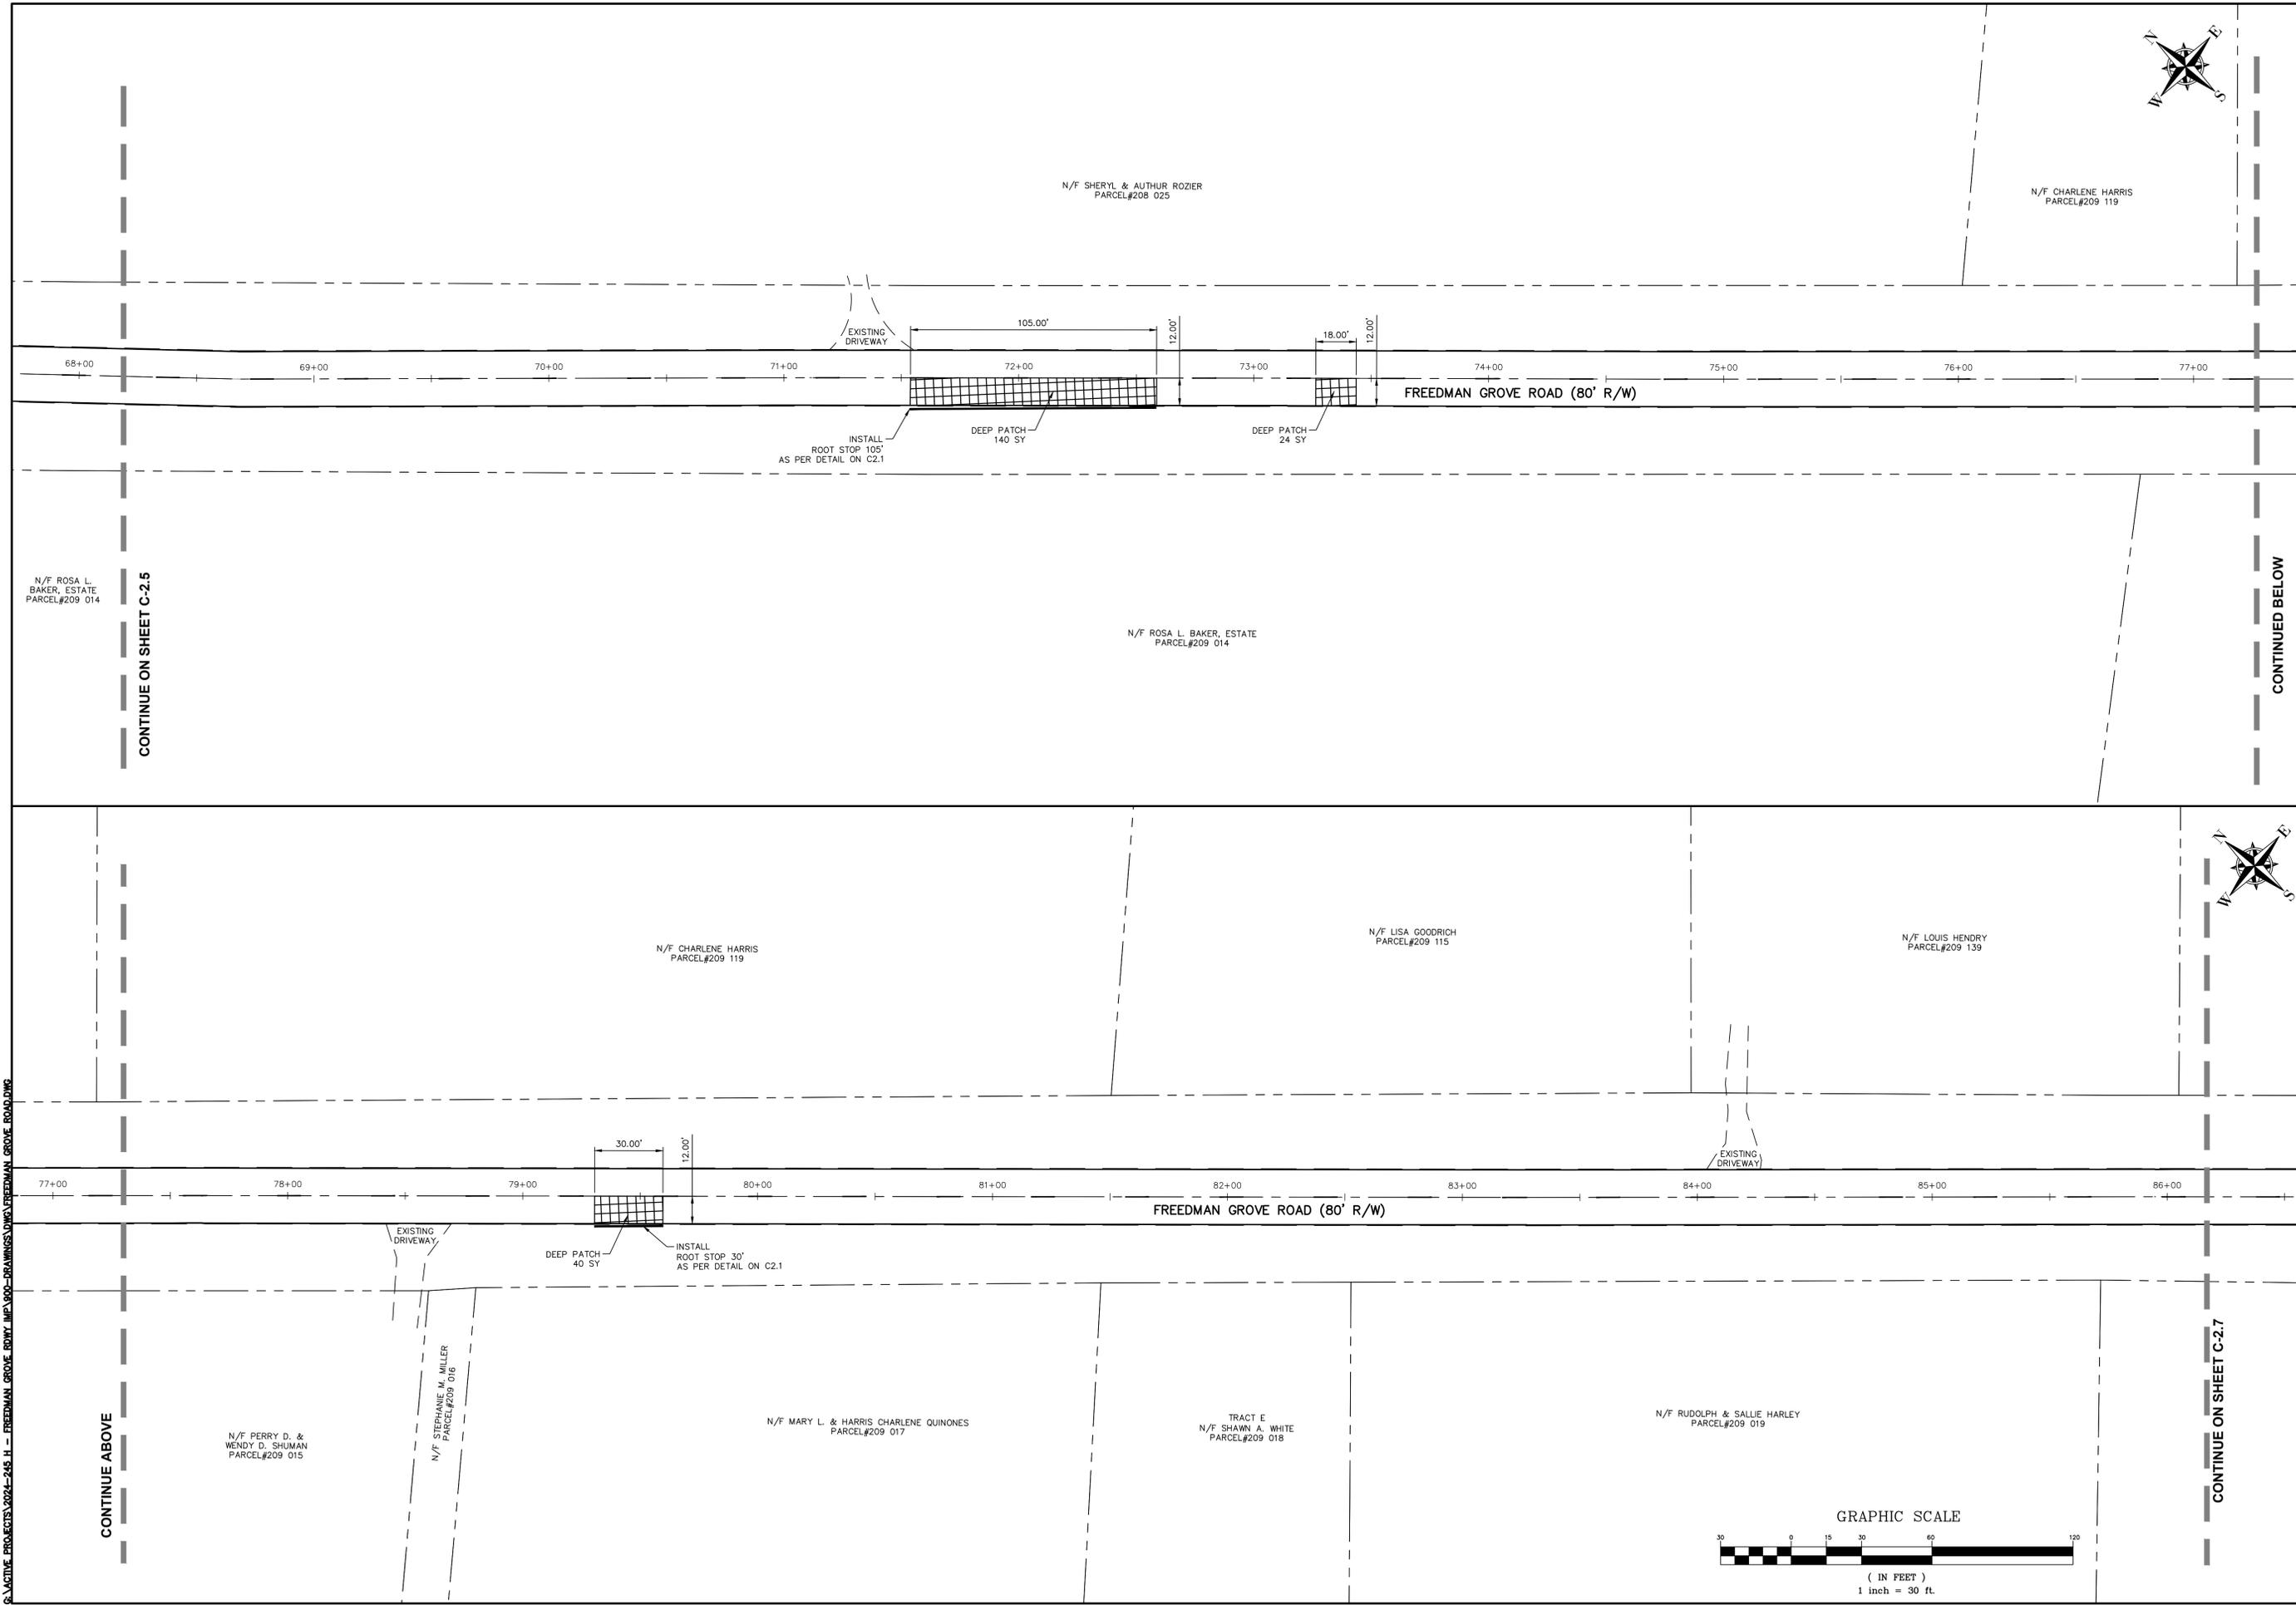

THIS DRAWING IS THE PROPERTY OF T. R. LONG ENGINEERING, P.C. AND MAY NOT BE REPRODUCED, EITHER IN PART OR WHOLLY, IN ANY MANNER WITHOUT THE EXPRESS WRITTEN PERMISSION OF T. R. LONG ENGINEERING, P.C.

THE CONTRACTOR SHALL VERIFY ALL DIMENSIONS CONTAINED WITHIN THIS SET OF DOCUMENTS AND SHALL REPORT ANY DISCREPANCIES TO T. R. LONG ENGINEERING, P.C. FOR IMMEDIATE RESOLUTION.

GEORGIA 10000002134

HINESVILLE:  
114 North Commerce Street  
Hinesville, Georgia 31313  
(912) 368-5664


STATESBORO:  
302 S Zetterbower Avenue  
Statesboro, Georgia 30458  
(912) 335-1046




FREEDMAN GROVE ROAD  
ROADWAY IMPROVEMENTS  
LIBERTY COUNTY BOARD OF  
COMMISSIONERS

LIBERTY COUNTY, GEORGIA

SHEET NAME: PLAN SHEET	
REVISIONS:	
1.	
2.	
3.	
4.	
5.	
6.	
7.	
8.	
9.	
10.	
INITIAL DATE: 08/12/2025 DRAWN BY: AJC CHECKED BY: TRL PROJECT #: 2024-245	
SHEET NUMBER: <b>C2.6</b>	

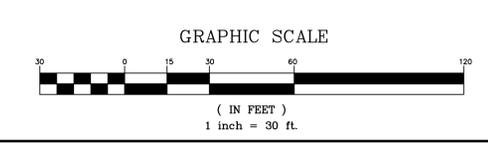

G:\ACTIVE PROJECTS\2024-245 H - FREEDMAN GROVE ROAD - DRAWINGS\DWG\FREEDMAN GROVE ROAD.DWG

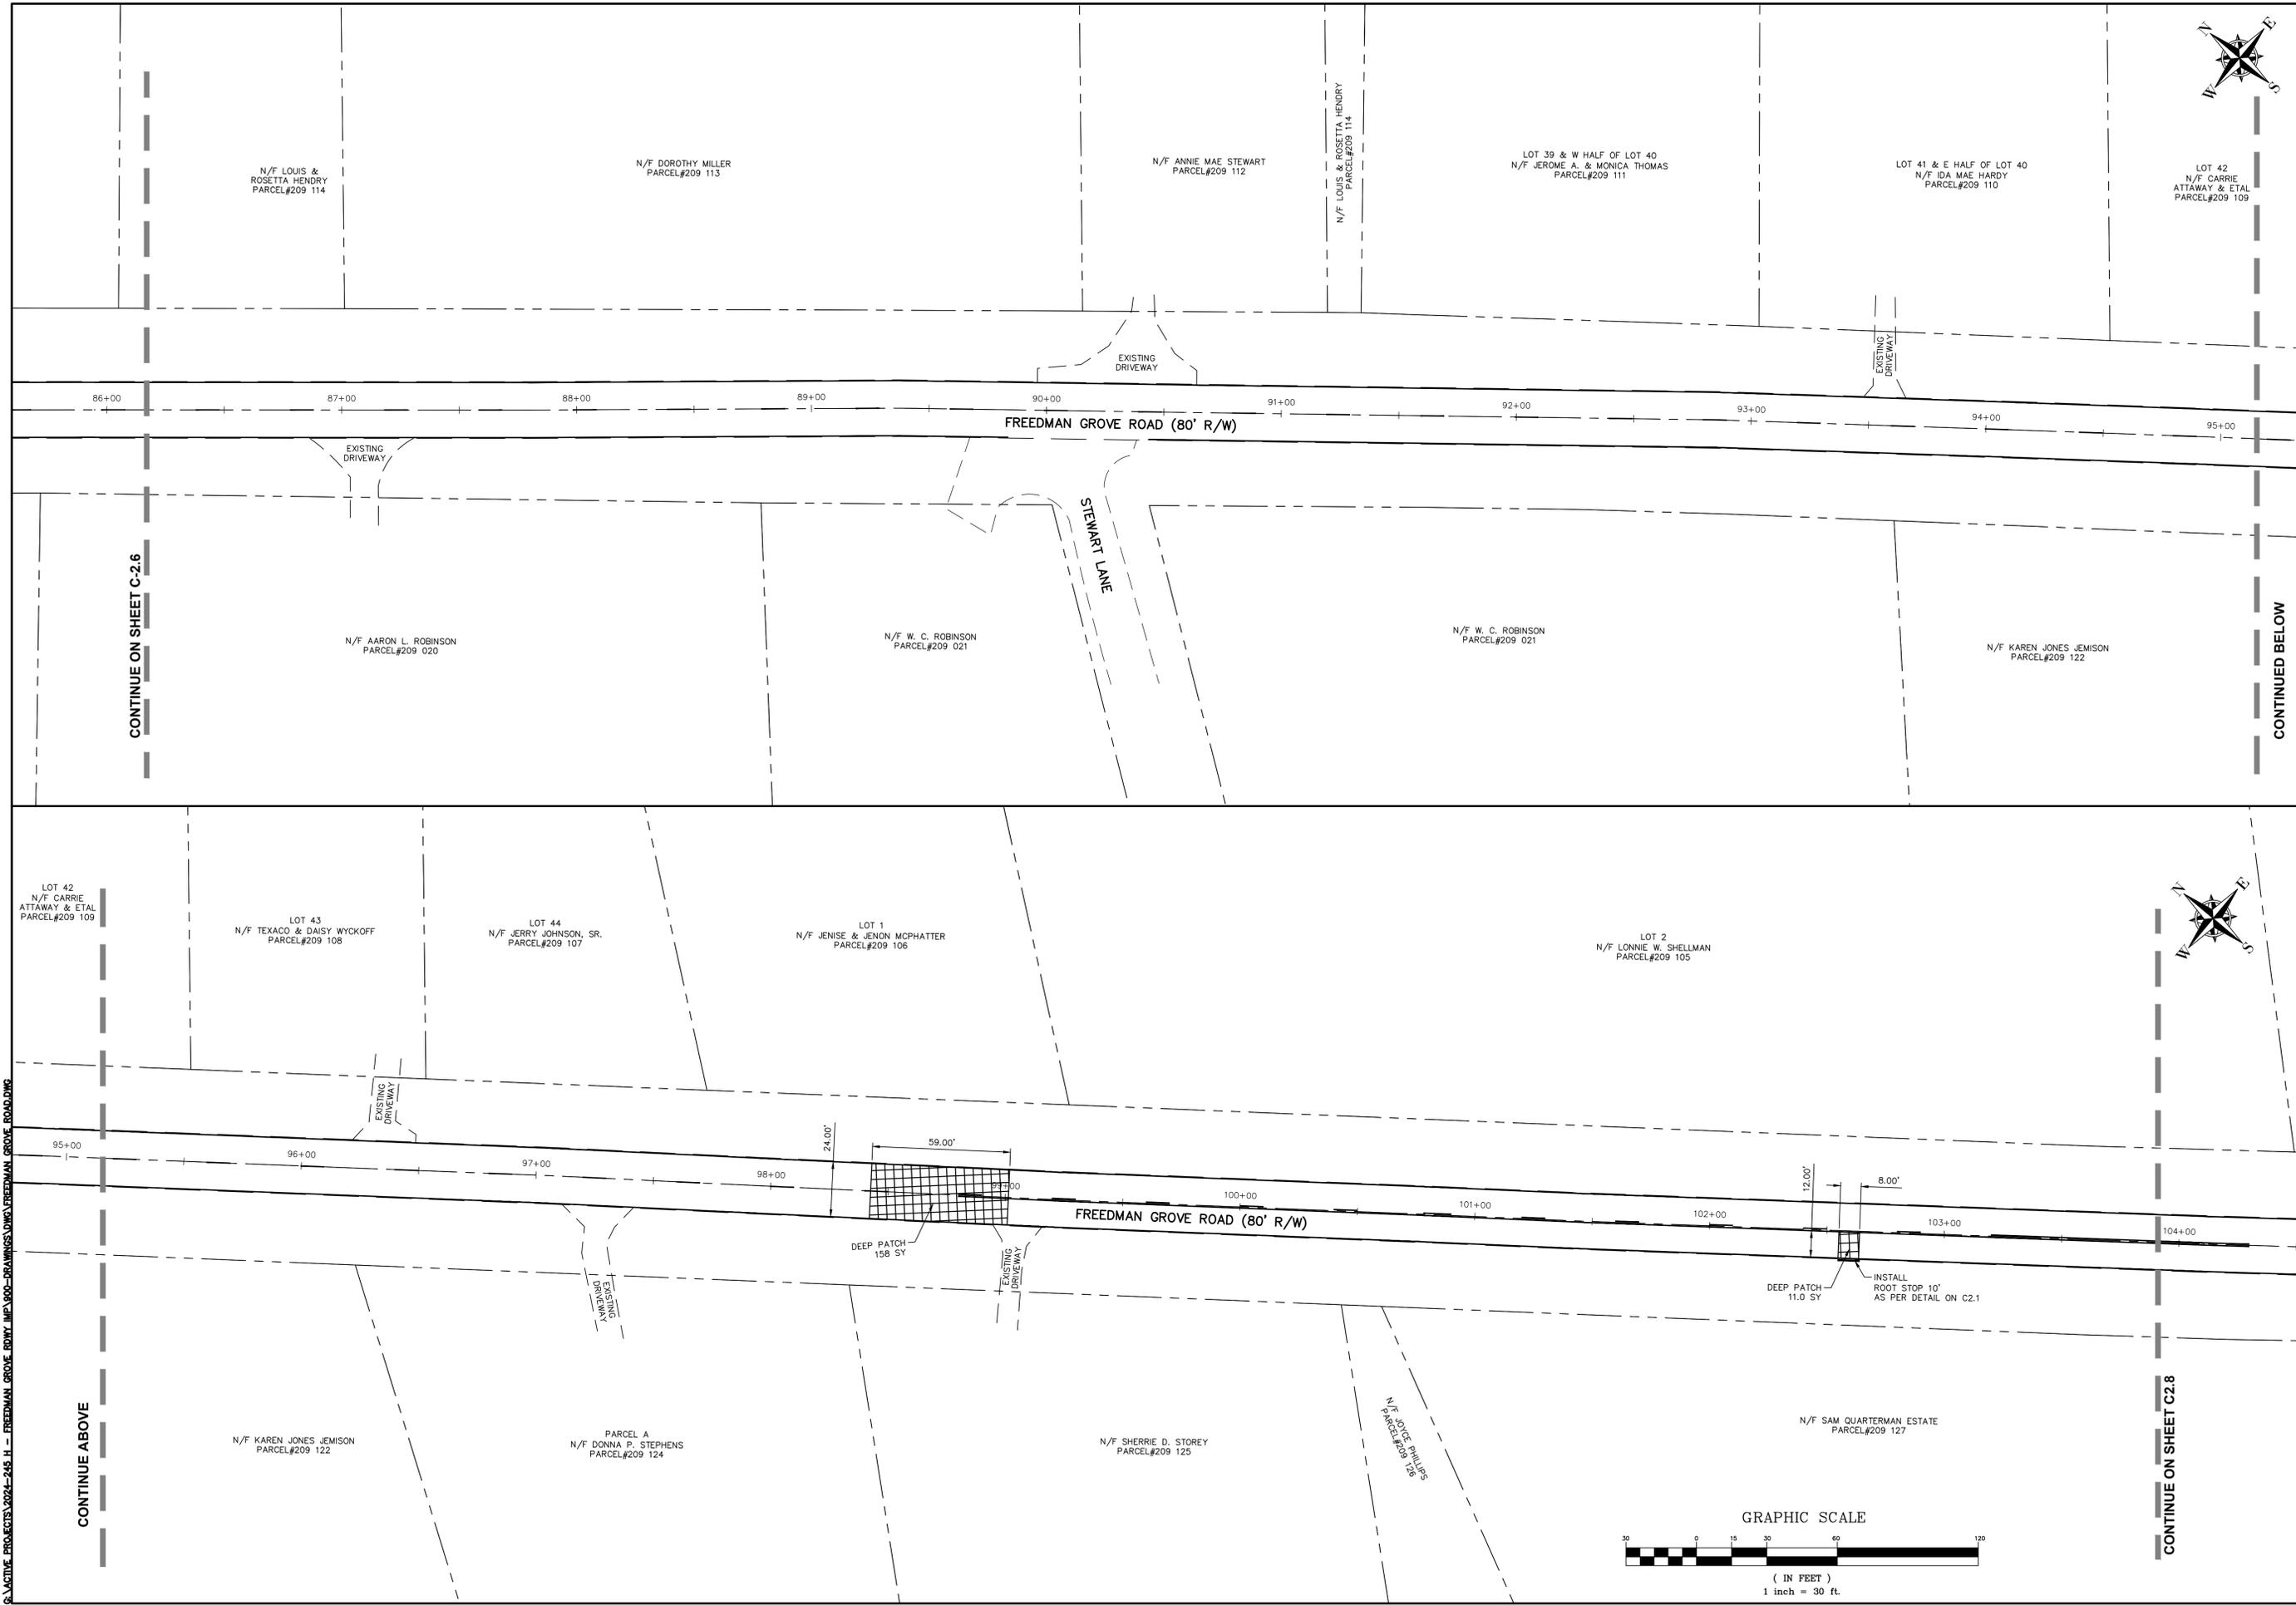

THIS DRAWING IS THE PROPERTY OF T. R. LONG ENGINEERING, P.C. AND MAY NOT BE REPRODUCED, EITHER IN PART OR WHOLLY, IN ANY MANNER WITHOUT THE EXPRESS WRITTEN PERMISSION OF T. R. LONG ENGINEERING, P.C.  
THE CONTRACTOR SHALL VERIFY ALL DIMENSIONS CONTAINED WITHIN THIS SET OF DOCUMENTS AND SHALL REPORT ANY DISCREPANCIES TO T. R. LONG ENGINEERING, P.C. FOR IMMEDIATE RESOLUTION.

GSWCFJ 0000002134

HINESVILLE:  
114 North Commerce Street  
Hinesville, Georgia 31313  
(912) 368-5664  
STATESBORO:  
302 S Zetterower Avenue  
Statesboro, Georgia 30458  
(912) 335-1046



FREEDMAN GROVE ROAD  
ROADWAY IMPROVEMENTS  
LIBERTY COUNTY BOARD OF  
COMMISSIONERS

LIBERTY COUNTY, GEORGIA

SHEET NAME:  
PLAN SHEET


REVISIONS:

1.	
2.	
3.	
4.	
5.	
6.	
7.	
8.	
9.	
10.	

INITIAL DATE: 08/12/2025  
DRAWN BY: AJC  
CHECKED BY: TRL  
PROJECT #: 2024-245

SHEET NUMBER:

**C2.7**

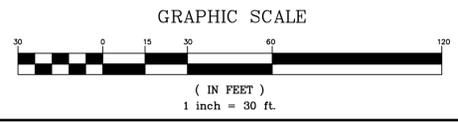

G:\ACTIVE PROJECTS\2024-245\_H - FREEDMAN GROVE ROADWAY IMPROVEMENTS\DWG\FREEDMAN GROVE ROAD.DWG



CONTINUE ON SHEET C-2.7

CONTINUED BELOW

CONTINUE ABOVE



THIS DRAWING IS THE PROPERTY OF T. R. LONG ENGINEERING, P.C. AND MAY NOT BE REPRODUCED, EITHER IN PART OR WHOLLY, IN ANY MANNER WITHOUT THE EXPRESS WRITTEN PERMISSION OF T. R. LONG ENGINEERING, P.C.  
THE CONTRACTOR SHALL VERIFY ALL DIMENSIONS CONTAINED WITHIN THIS SET OF DOCUMENTS AND SHALL REPORT ANY DISCREPANCIES TO T. R. LONG ENGINEERING, P.C. FOR IMMEDIATE RESOLUTION.

G5WCFJ 0000002134

HINESVILLE:  
114 North Commerce Street  
Hinesville, Georgia 31313  
(912) 368-5664  
STATESBORO:  
302 S Zetterower Avenue  
Statesboro, Georgia 30458  
(912) 335-1046



www.trlongeng.com

**FREEDMAN GROVE ROAD  
ROADWAY IMPROVEMENTS  
LIBERTY COUNTY BOARD OF  
COMMISSIONERS**

LIBERTY COUNTY, GEORGIA


SHEET NAME:  
PLAN SHEET

NO.	REVISIONS:
1.	
2.	
3.	
4.	
5.	
6.	
7.	
8.	
9.	
10.	

INITIAL DATE: 08/12/2025  
DRAWN BY: AJC  
CHECKED BY: TRL  
PROJECT #: 2024-245

SHEET NUMBER:

**C2.8**

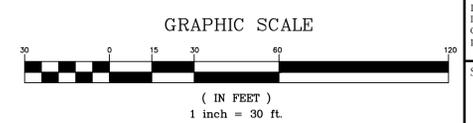

G:\ACTIVE PROJECTS\2024-245 H - FREEDMAN GROVE ROADWAY IMPROVEMENTS\DRAWINGS\DWG\FREEDMAN GROVE ROAD.DWG