

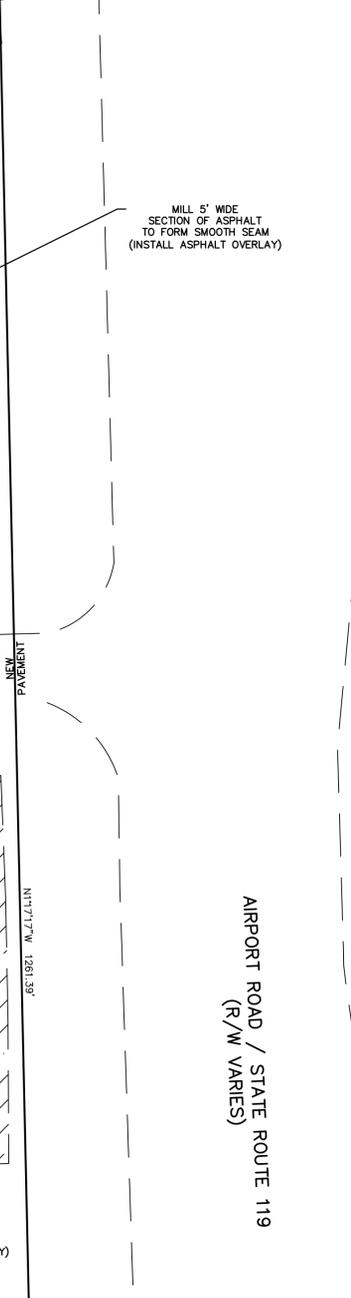


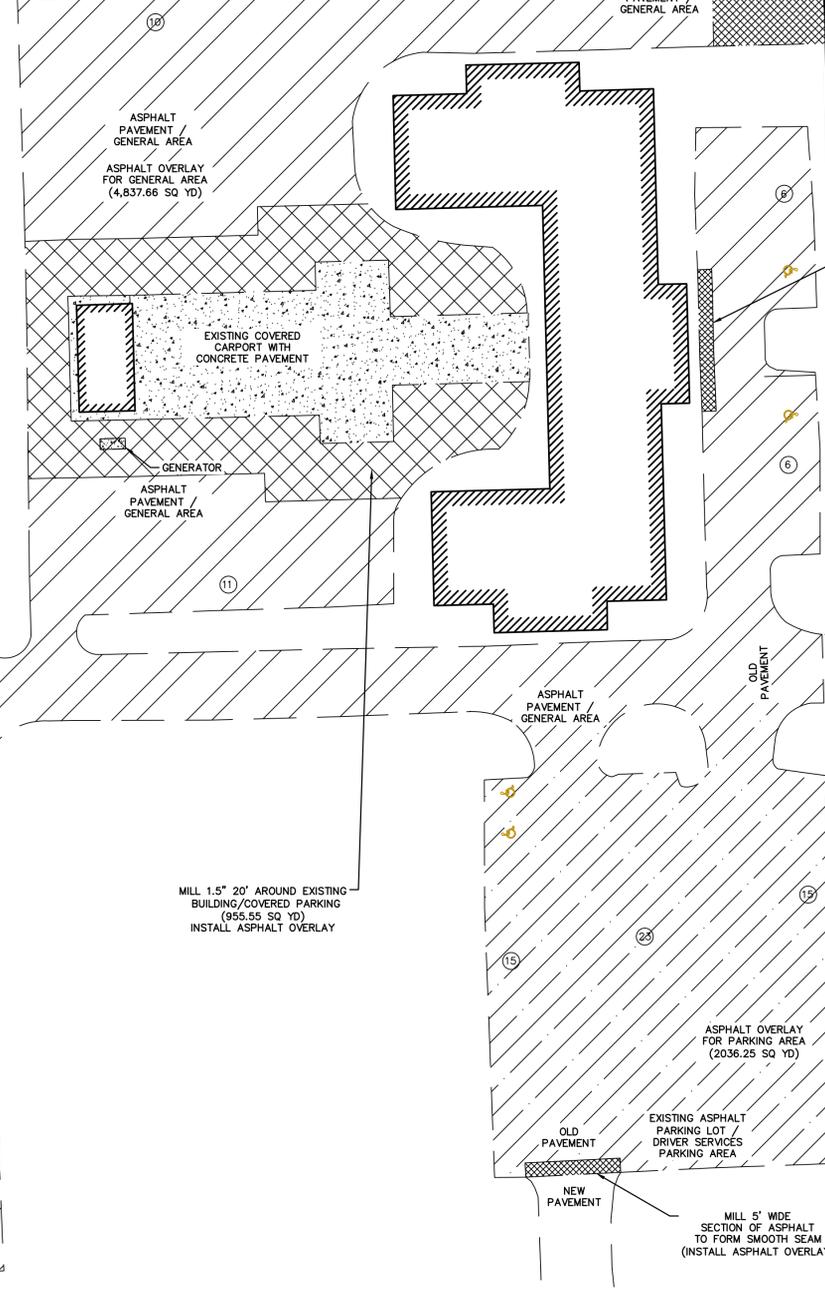

S86°55'41"W 1856.71'


LOT 2
1713105 SQ. FT.
39.33 ACRES

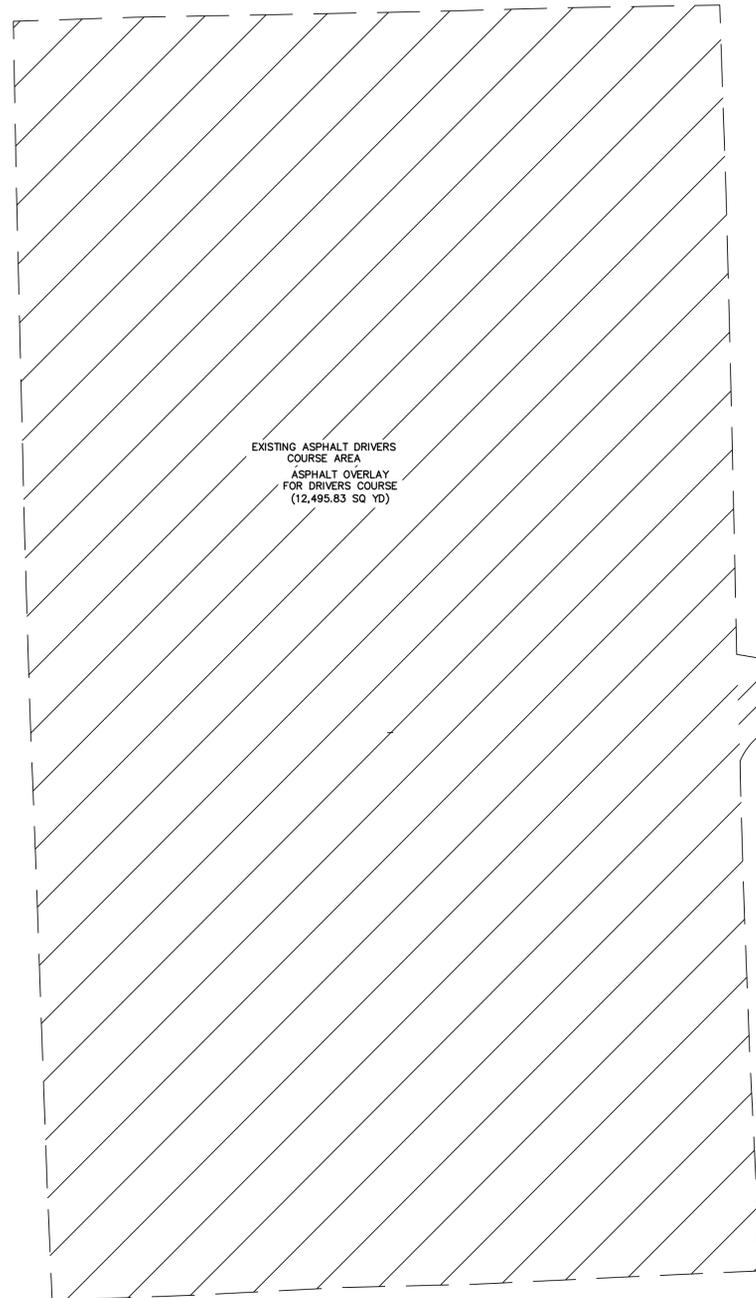

AIRPORT ROAD / STATE ROUTE 119
(R/W VARIES)

PAUL SIKES DRIVE
(R/W UNKNOWN)

AREA	SQ FT.	SQ YD.	LEGEND
DRIVERS COURSE AREA	112,463	12,496	
DRIVER SERVICES PARKING AREA	18,333	2,037	
GENERAL AREA	43,570	4,841	
CUT & REMOVE AREA	840	94	
MILLING AREA	9,250	1028	

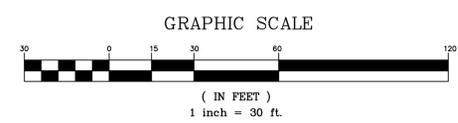

THIS DRAWING IS THE PROPERTY OF T. R. LONG ENGINEERING, P.C. AND MAY NOT BE REPRODUCED, EITHER IN PART OR WHOLLY, IN ANY MANNER WITHOUT THE EXPRESS WRITTEN PERMISSION OF T. R. LONG ENGINEERING, P.C. THE CONTRACTOR SHALL VERIFY ALL DIMENSIONS CONTAINED WITHIN THIS SET OF DOCUMENTS AND SHALL REPORT ANY DISCREPANCIES TO T. R. LONG ENGINEERING, P.C. FOR IMMEDIATE RESOLUTION.

STATE OF GEORGIA
LIBERTY COUNTY

HINESVILLE: 114 North Commerce Street
Hinesville, GA 31305
(912) 368-5664

STATESBORO: 302 S. Zetterower Avenue
Statesboro, Georgia 30458
(912) 336-1046



GEORGIA STATE PATROL
RESURFACING

TAX PARCEL NUMBER: 040 B 019 HINESVILLE, LIBERTY COUNTY, GEORGIA

SHEET NAME:
COVER SHEET

REVISIONS:

1.	
2.	
3.	
4.	
5.	
6.	
7.	
8.	
9.	
10.	

INITIAL DATE: 11/10/2025
DRAWN BY: ARS
CHECKED BY: TRL
PROJECT #: 2025.189


SHEET NUMBER:
C-1



N/F STATE OF GEORGIA
PARCEL #039 D 003

S86°55'41"W 1856.71'

N12°7'03"W
5.63'

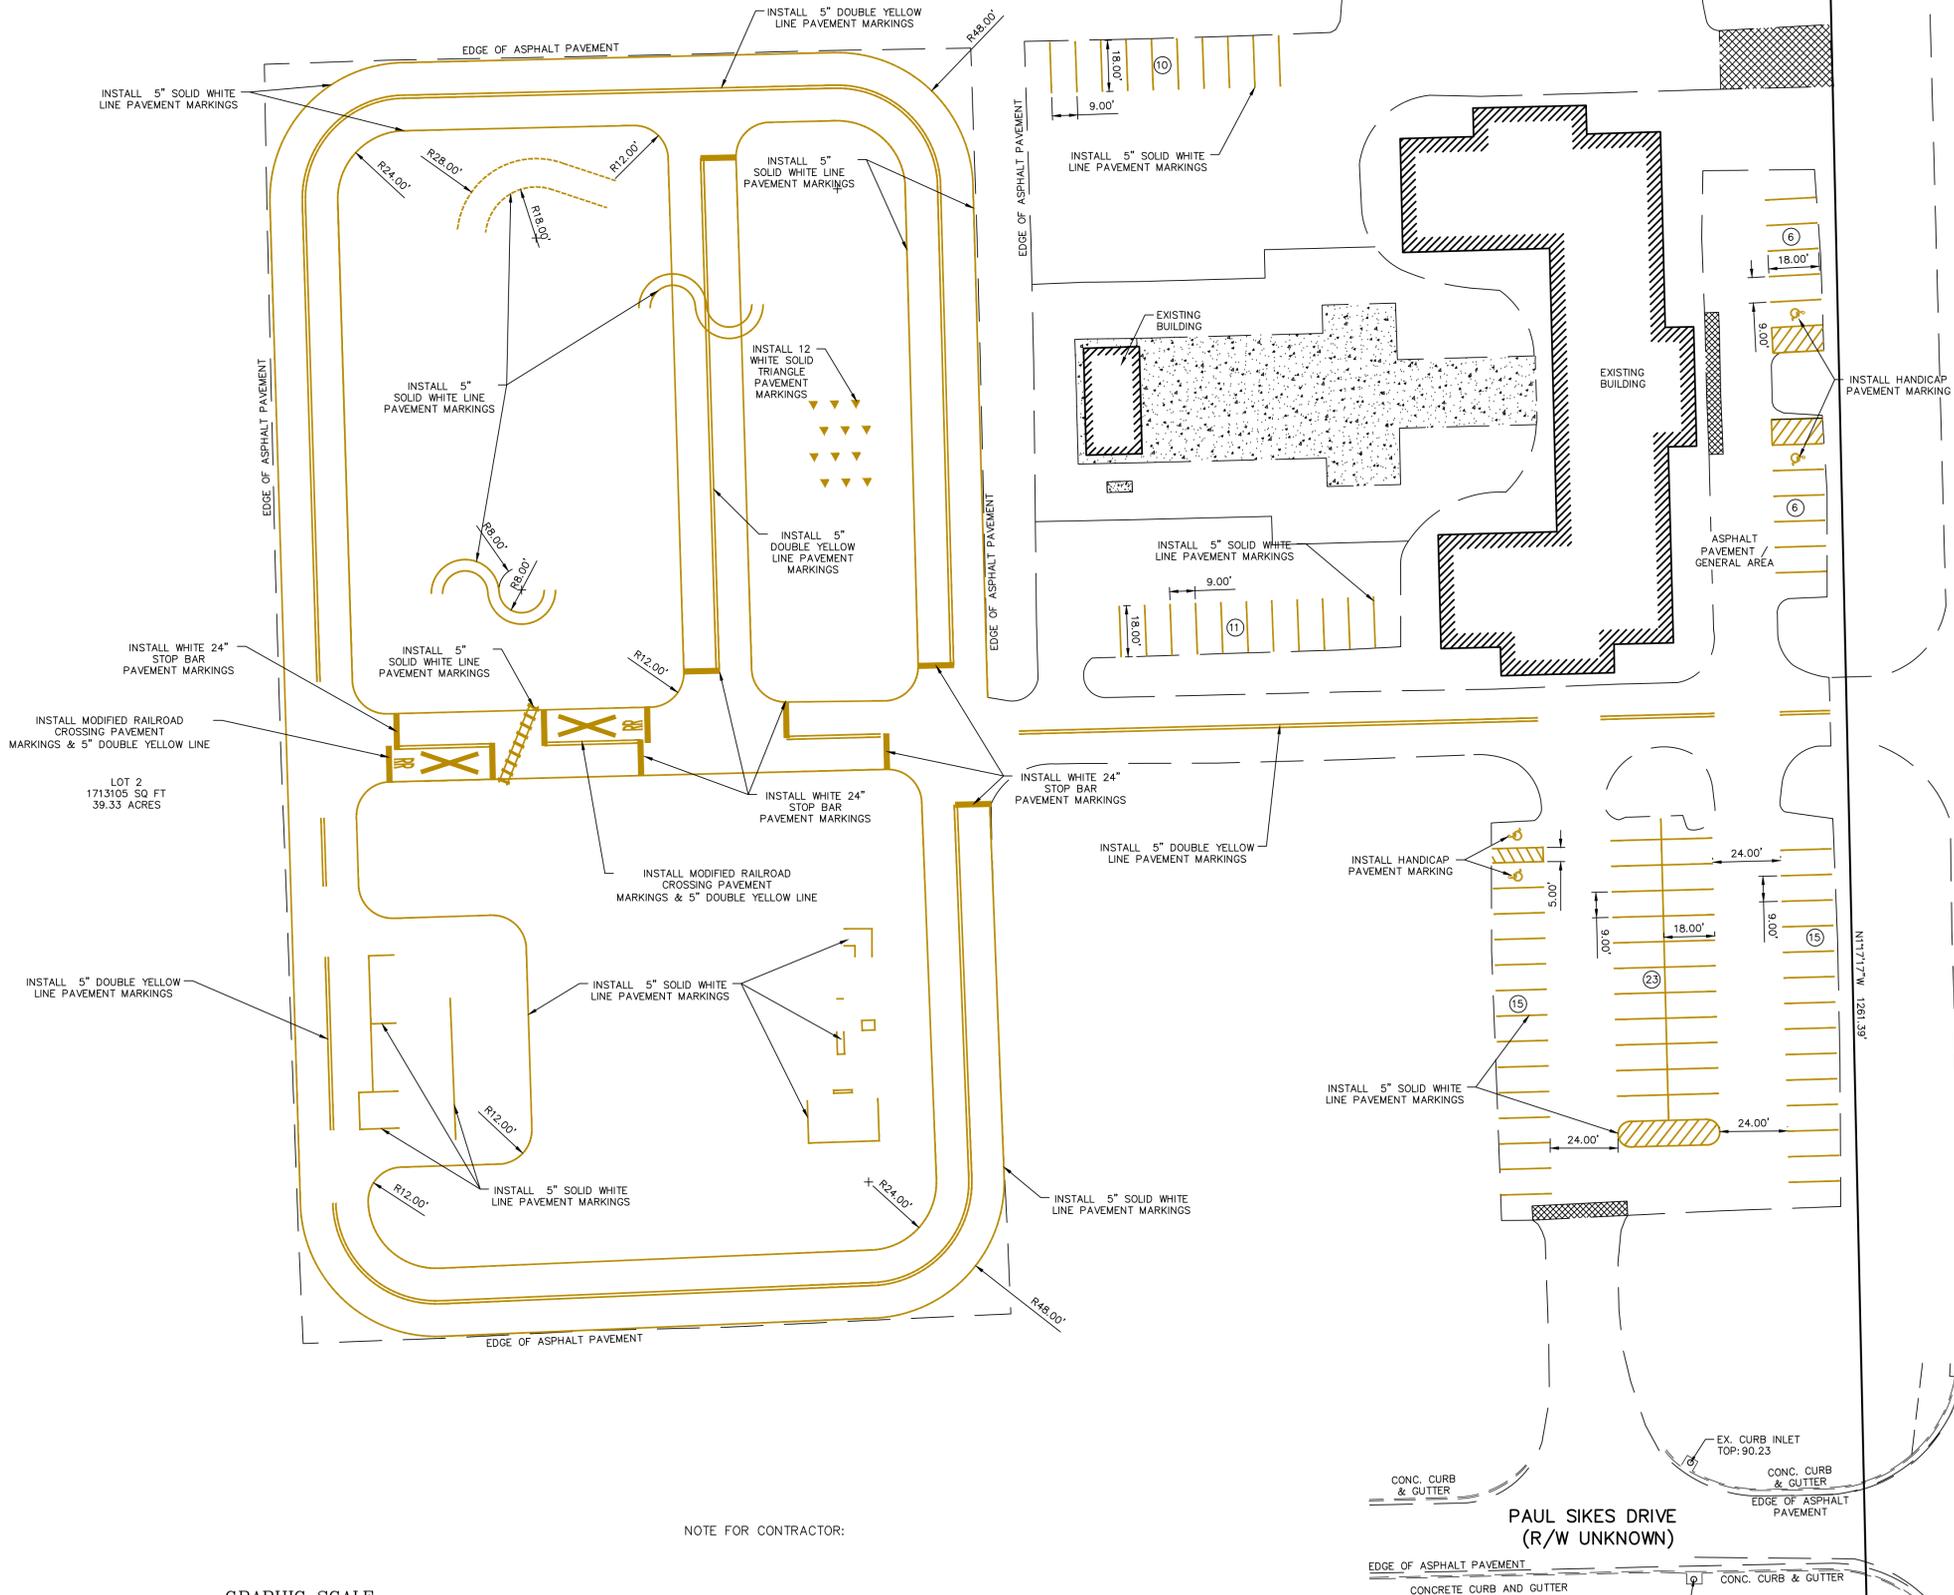


NOTE FOR CONTRACTOR:

PAUL SIKES DRIVE
(R/W UNKNOWN)

AIRPORT ROAD / STATE ROUTE 119
(R/W VARIES)

N/F SALT CREEK VENTURES, LLC
PARCEL #040 B 020

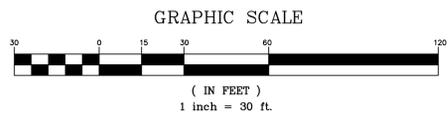

THIS DRAWING IS THE PROPERTY OF T. R. LONG ENGINEERING, P.C. AND MAY NOT BE REPRODUCED, EITHER IN PART OR WHOLLY, IN ANY MANNER WITHOUT THE EXPRESS WRITTEN PERMISSION OF T. R. LONG ENGINEERING, P.C. THE CONTRACTOR SHALL VERIFY ALL DIMENSIONS CONTAINED WITHIN THIS SET OF DOCUMENTS AND SHALL REPORT ANY DISCREPANCIES TO T. R. LONG ENGINEERING, P.C. FOR IMMEDIATE RESOLUTION.

114 North Commerce Street
Hinesville, GA 30428
(912) 368-5664
STATESBORO:
302 S Zettrower Avenue
Statesboro, Georgia 30458
(912) 336-1046



GEORGIA STATE PATROL
RESURFACING

SHEET NAME:
PAVEMENT
MARKING PLAN

REVISIONS:
1.
2.
3.
4.
5.
6.
7.
8.
9.
10.

INITIAL DATE: 11/10/2025
DRAWN BY: ARS
CHECKED BY: TRL
PROJECT #: 2025.189

SHEET NUMBER:

C-2

GEORGIA811.COM DIAL 811

GSMCC# 0000002134

www.trlongeng.com

TAX PARCEL NUMBER: 040 B 019 HINESVILLE, LIBERTY COUNTY, GEORGIA